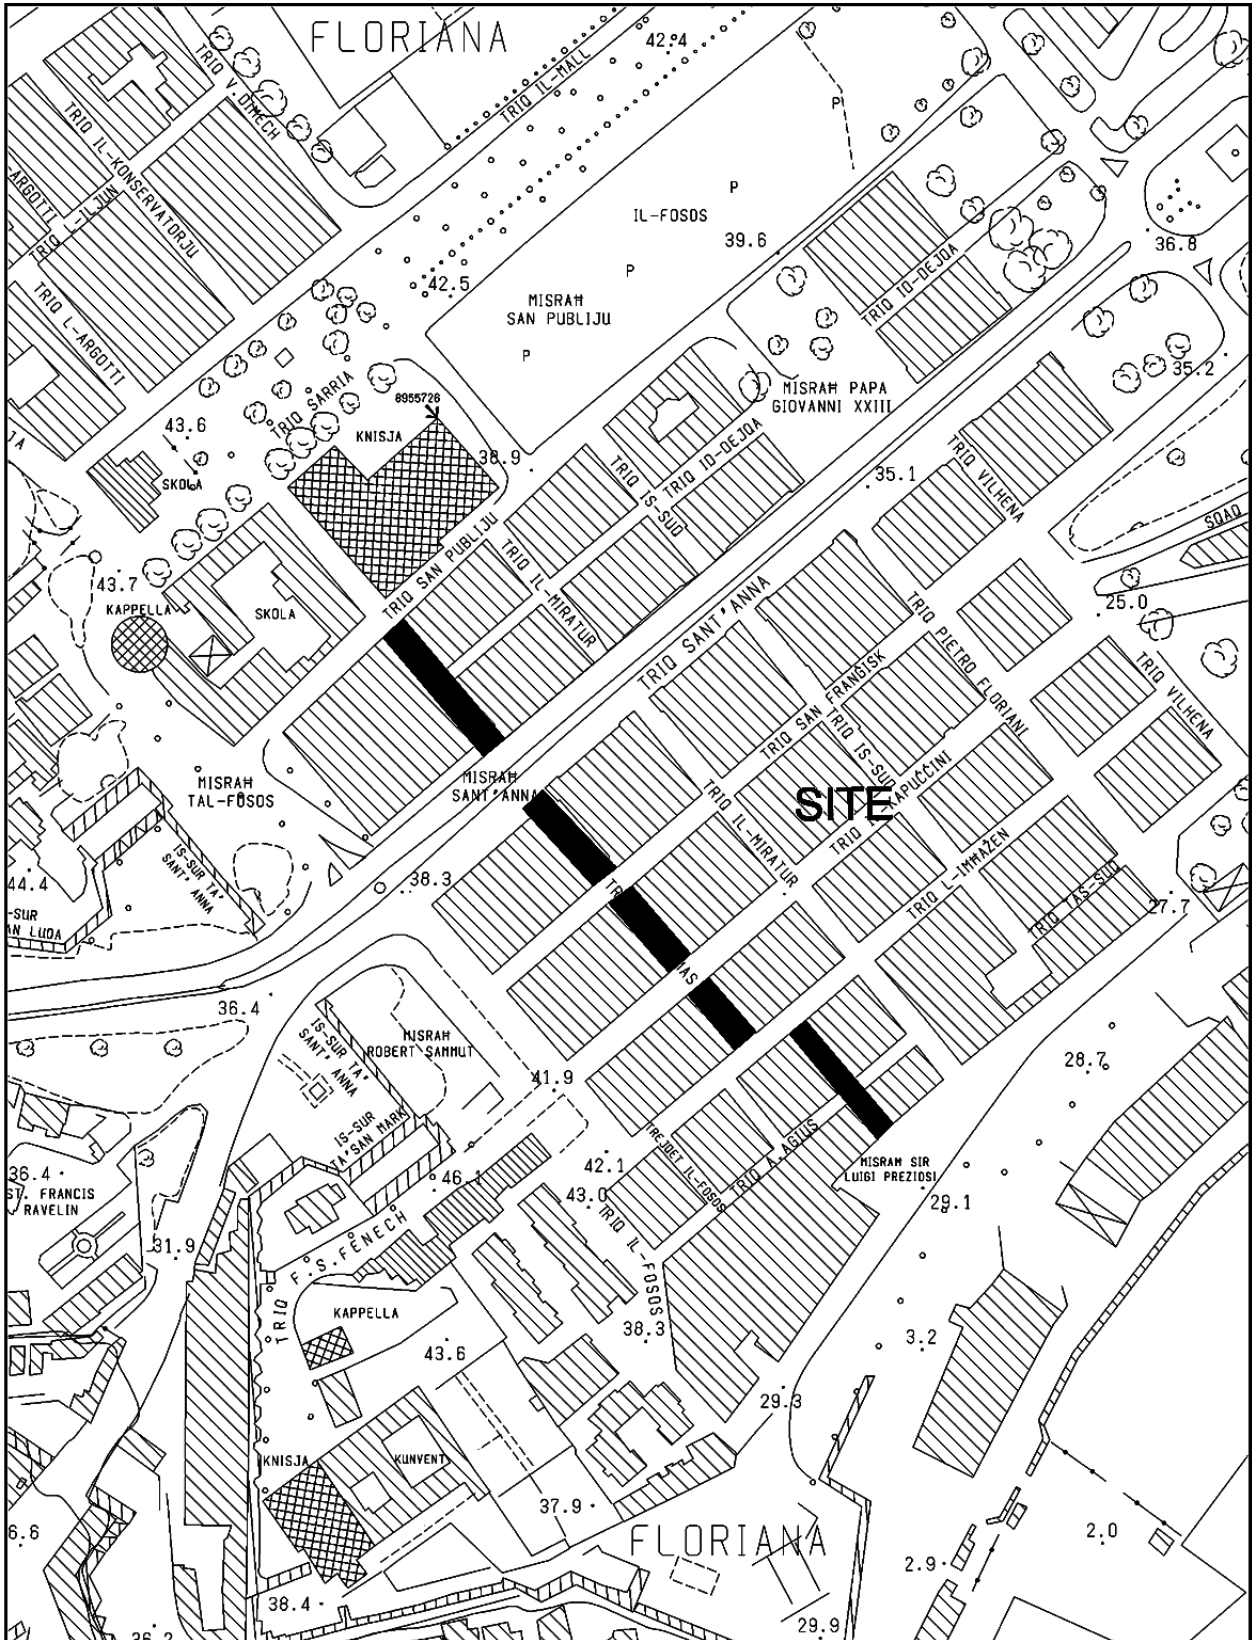
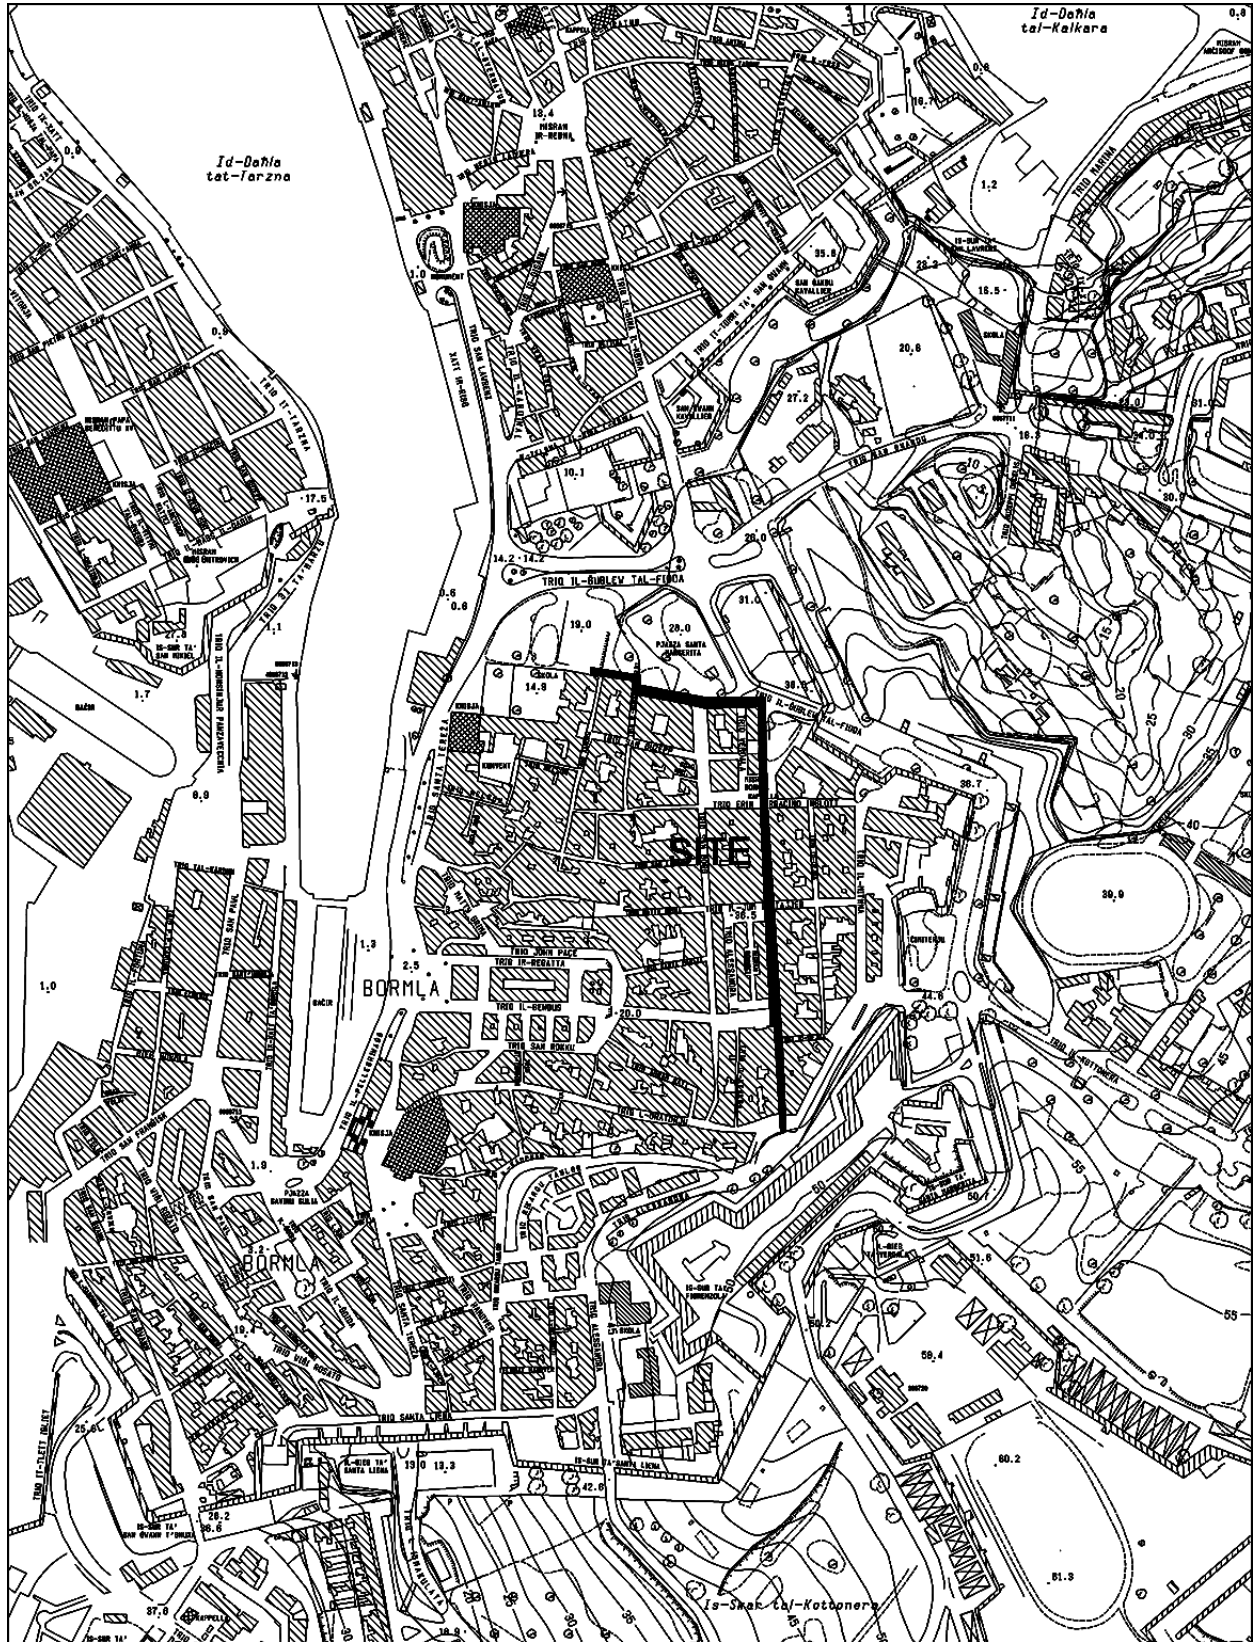

	UNIT NAME: IMPLEMENTATION	DRAWING TITLE: HAZ -ZEBBUG		
	HEAD OF UNIT: L.D.	TRIQ KARLU GIMACH - SITE PLAN (Extents of works aren't binding but Indicative)		
	PROJECT LEADER: -	DATE: JUNE 2020	FILE NO: -	DRAWING NO: IM/110/20
	CHIEF EXECUTIVE OFFICER: Ing. Fredrick Azzopardi	DRAWN BY: -	SHEET SIZE: A4	SCALE: 1:2500
S:\Traffic Management\2020\Zebbug\2020 Zebbug.dwg		REVISION: A	PAGE NO: 13	

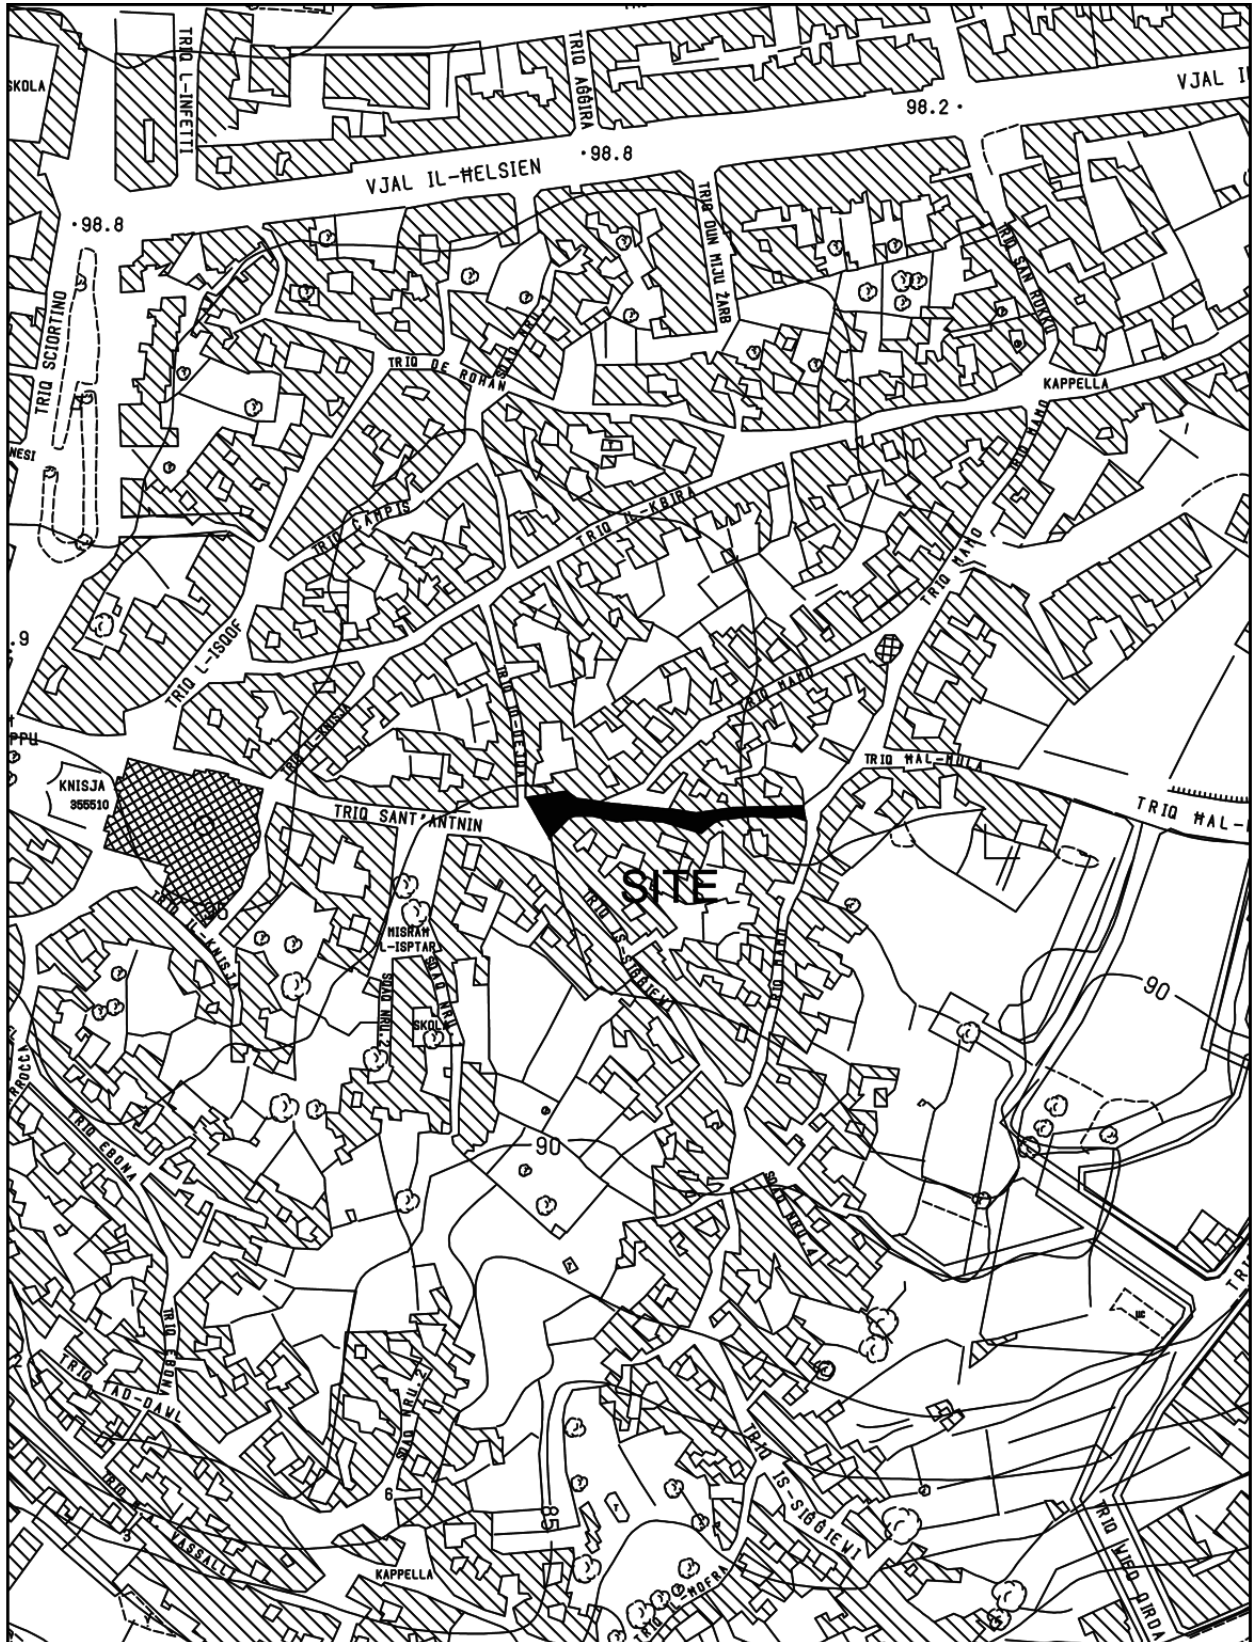


	PROJECT NO.: _____	CHIEF EXECUTIVE OFFICER Ing Fredrick Azzopardi	PROJECT TITLE: FLORIANA		
	DRAWN BY: _____	ARCHITECT D.V.	DRAWING TITLE: TRIQ SAN TUMAS SITE PLAN (Extents of works aren't binding but Indicative)		
	CHECKED BY: _____	CHECKED BY: -	DATE: JANUARY 2019	FILE No.: -	DRAWING No.: RD/16/19
	PROJECT NO.: _____	DRAWN BY: M.B.	SHEET SIZE: A4	SCALE: 1 : 2500	REVISION: A
	PROJECT NO.: _____				SHEET No.: 3

Comp. Path: M:\Design\Common Area\Traffic Management\2019\Internal\2019 Floriana.DWG



									
CHIEF EXECUTIVE OFFICER: Ing. Fredrick Azzopardi		UNIT NAME: REGIONS		DRAWING TITLE: BORMLA					
		HEAD OF UNIT: D.VASSALLO		TRIQ SANTA MARGERITA (Extents of Works are not binding but indicative)					
		PROJECT LEADER: -		DATE: FEBRUARY 2019		FILE NO.: -		DRAWING NO.: RD133/19	
		DRAWN BY: A.S.		SHEET SIZE: A4		SCALE: 1:5000		REVISION: A	
								PAGE NO.: 3	
N:\Design\Common Area\Traffic Management\2019\Bormla.dwg									



Name: _____ Date: _____ Chief Executive Officer: Ing. Fredrick Azzopardi

UNIT NAME:	IMPLEMENTATION
HEAD OF UNIT:	L.D.
PROJECT LEADER:	-
DRAWN BY:	-

DRAWING TITLE:			
HAZ - ZEBBUG			
TRIQ MULA - SITE PLAN			
(Extents of works aren't binding but Indicative)			
DATE:	FILE NO.:	DRAWING NO.:	
JAN 2020	-	RD-	
SHEET SIZE:	SCALE:	REVISION:	PAGE NO.:
A4	1:2500	A	7

N:\Design\Common Area\Traffic Management\2020\Zebbug\2020 Zebbug.dwg

