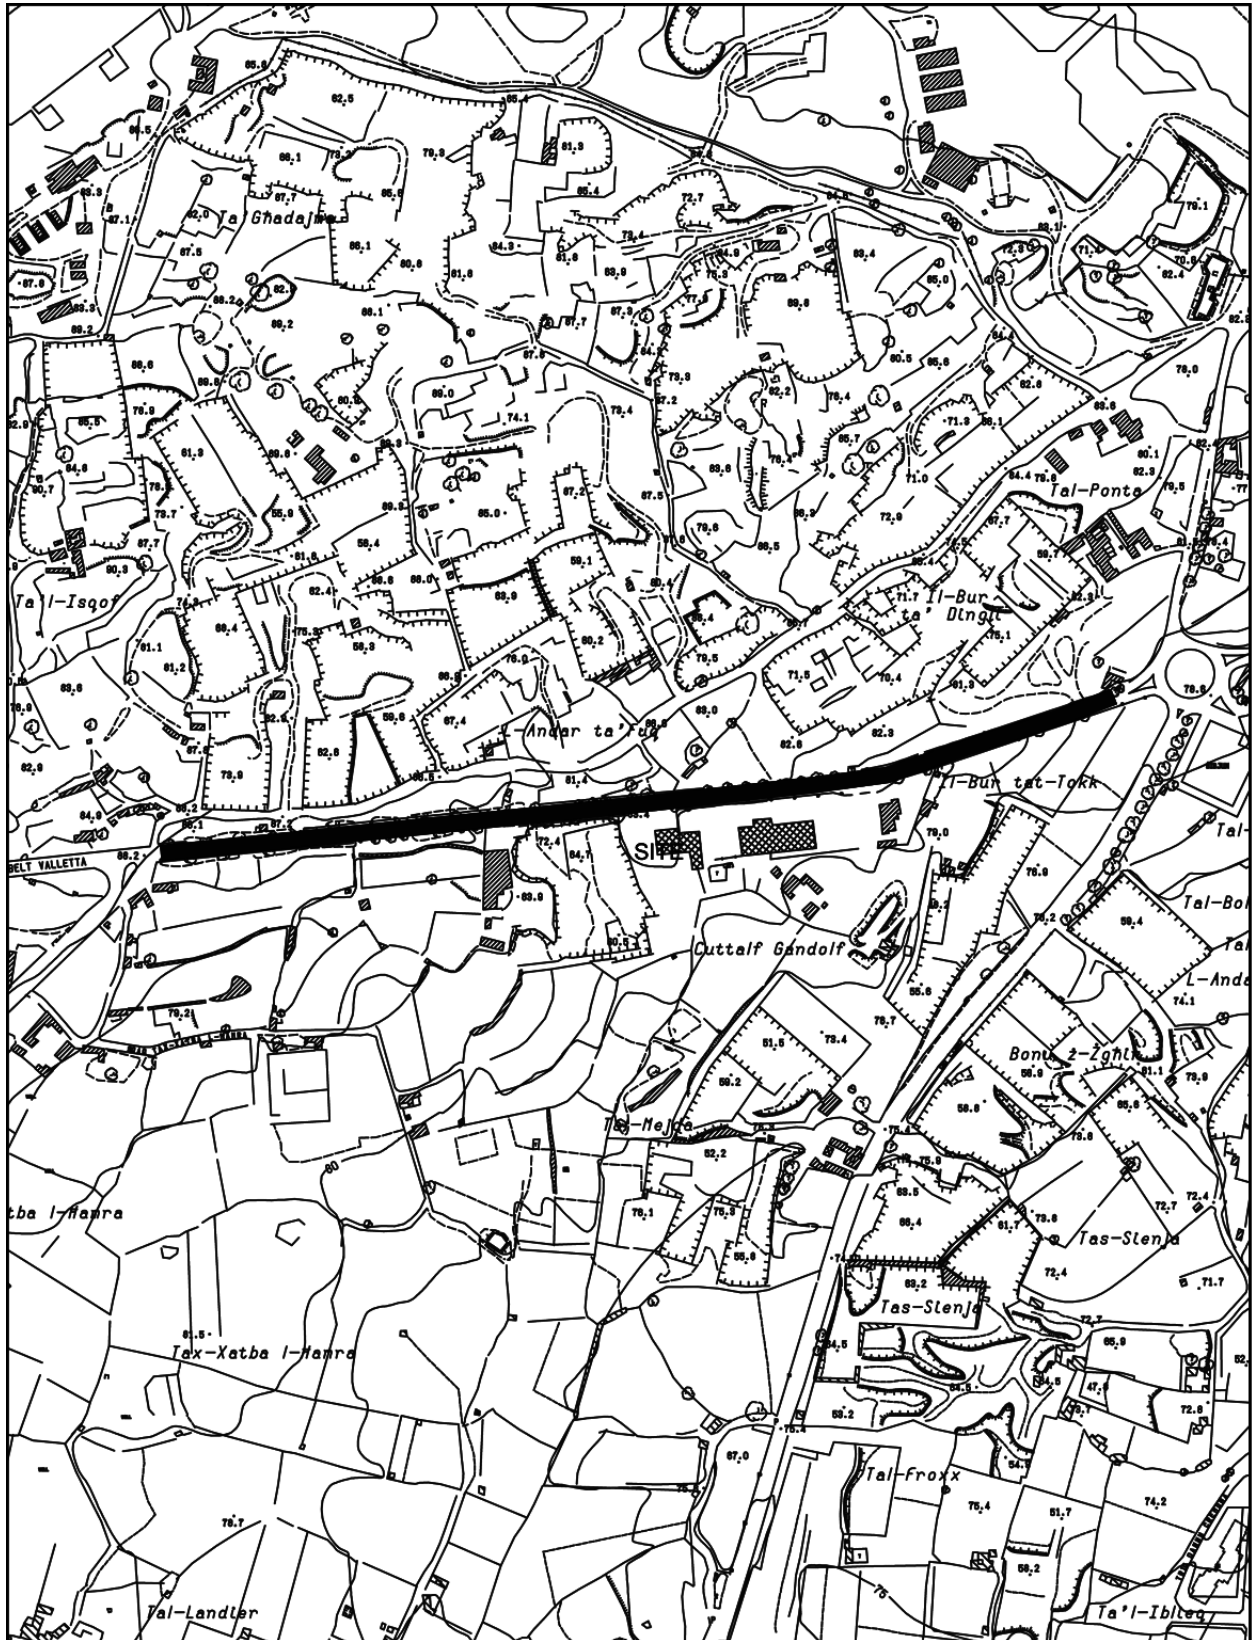
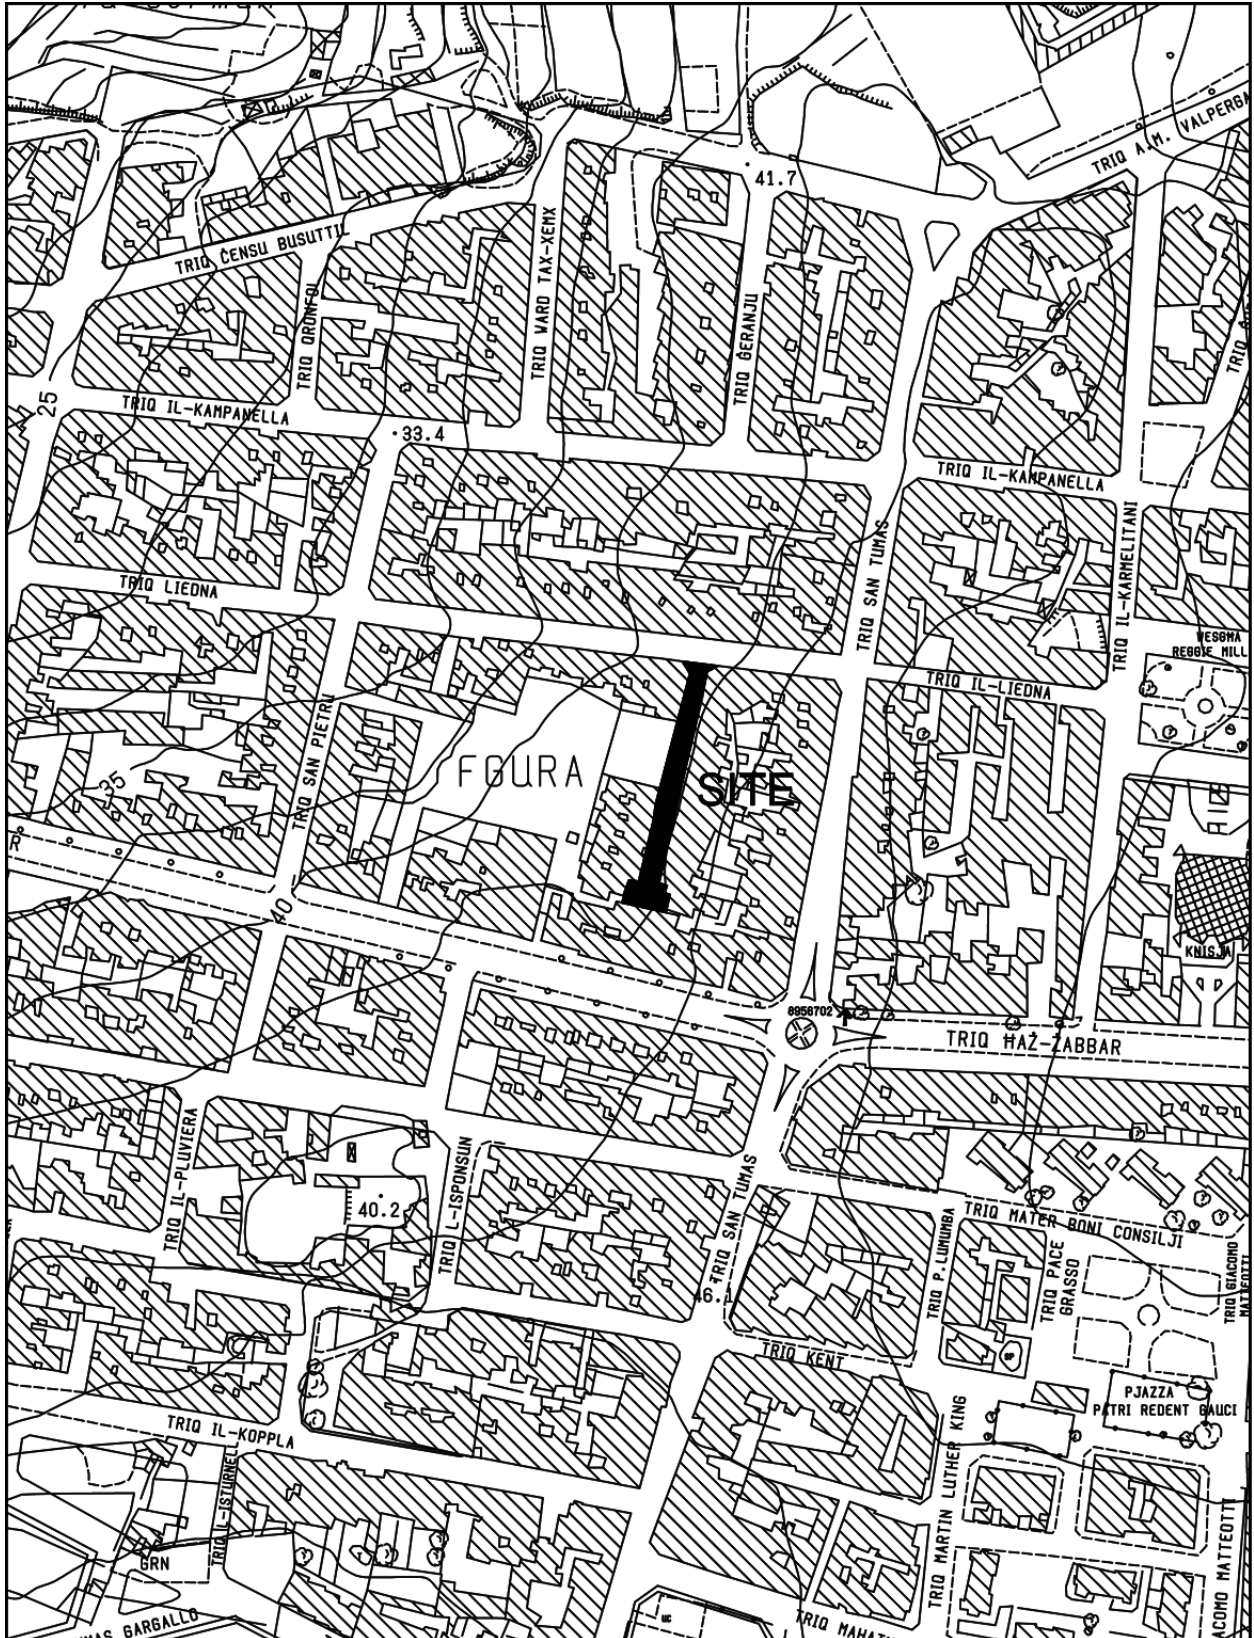

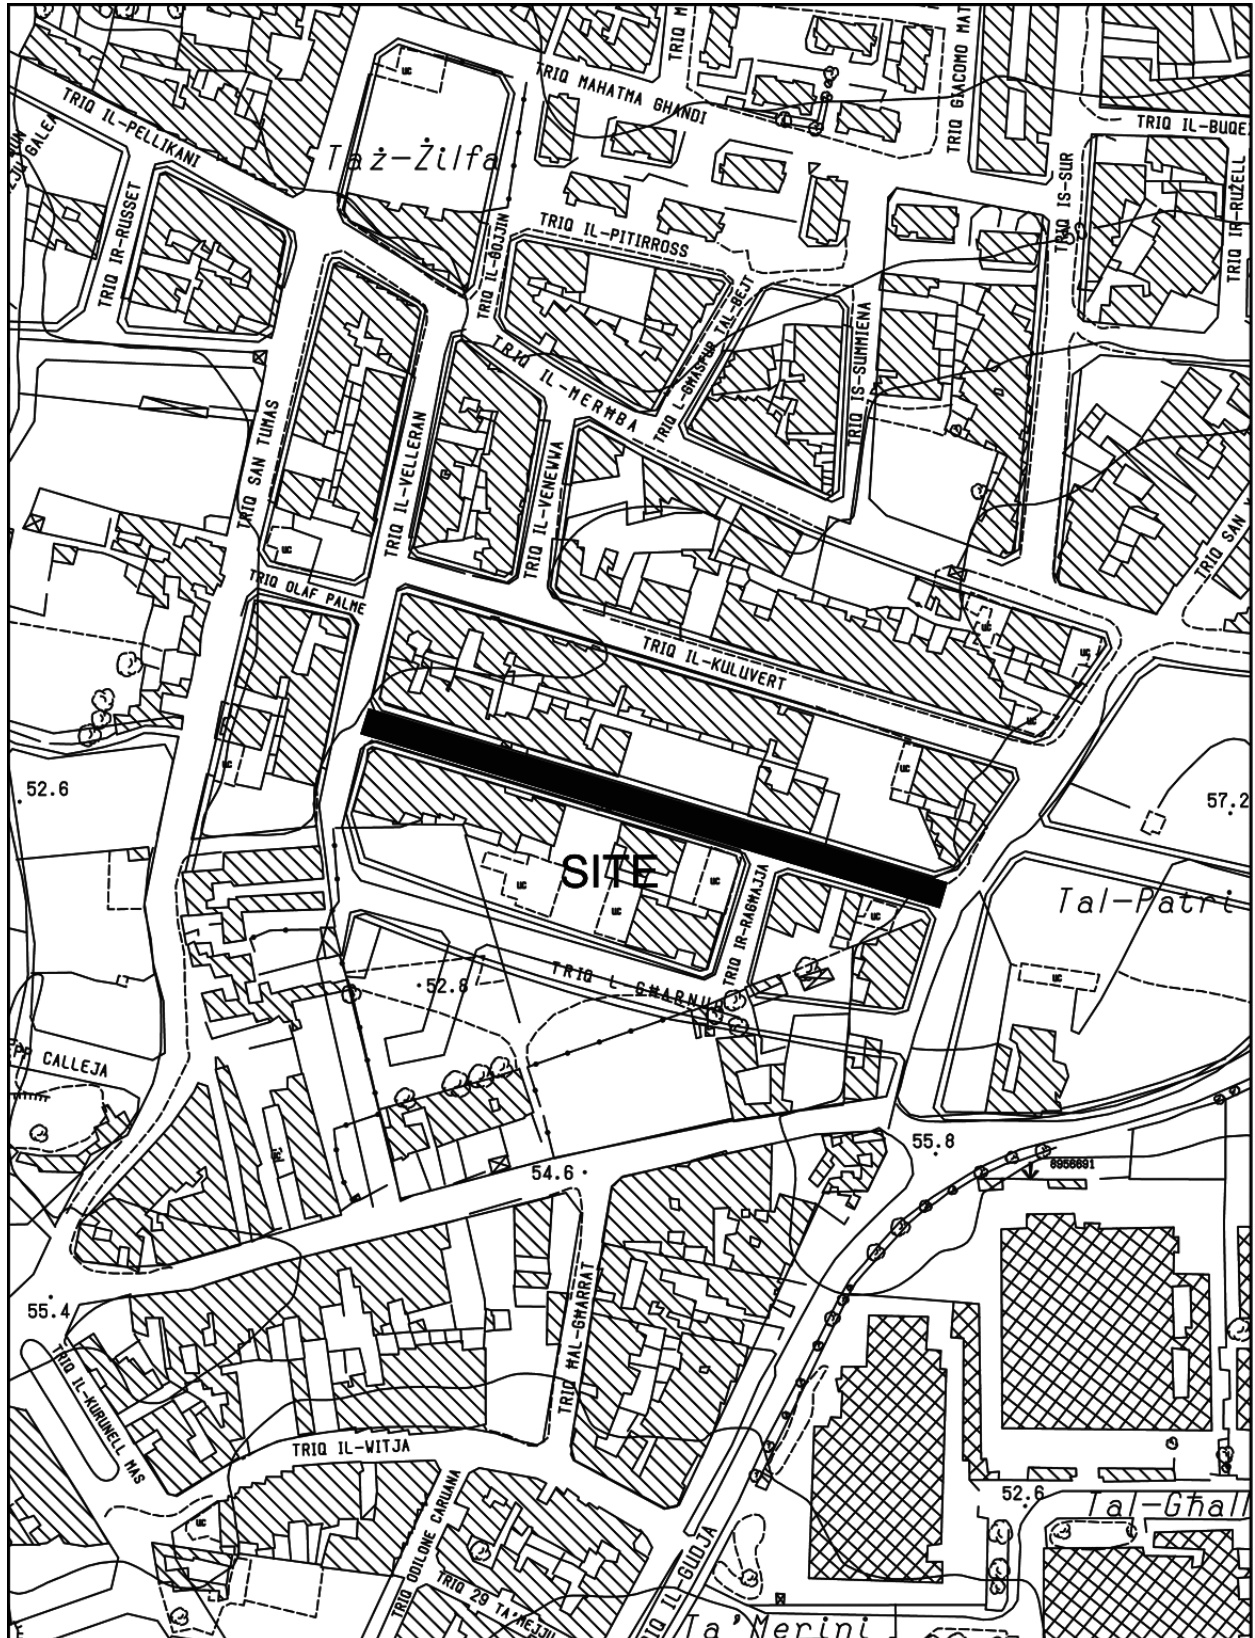
		UNIT NAME:	IMPLEMENTATION		
		HEAD OF UNIT:	N.V.		
		PROJECT LEADER:	-		
		CHIEF EXECUTIVE OFFICER:	Ing. Fredrick Azzopardi		
		S:\Traffic Management\2021\Zurrieq\2021_Zurrieq.dwg			
		DRAWING TITLE:	IZ-ZURRIEQ		
		po TRIQ E. GRECH - SITE PLAN Extends of works aren't binding but indicative			
		DATE:	FILE NO.:	DRAWING NO.:	
		FEB. 2021	-	IM108/21	
		SHEET SIZE:	SCALE:	REVISION:	PAGE NO.:
		A4	1:2500	A	2




 <p>INFRASTRUCTURE MALTA</p>			UNIT NAME: IMPLEMENTATION	DRAWING TITLE: L-IMQABBA		
			HEAD OF UNIT: N.V.	TRIQ IL-BELT VALLETTA - SITE PLAN (Extents of works aren't binding but Indicative)		
			PROJECT LEADER: -	DATE: FEB 2021	FILE NO: -	DRAWING NO: IM92/21
			DRAWN BY: -	SHEET SIZE: A4	SCALE: 1:5000	REVISION: -
			CHIEF EXECUTIVE OFFICER: Ing. Fredrick Azzopardi	PAGE NO: 1		



	UNIT NAME: IMPLEMENTATION	DRAWING TITLE: FGURA TRIQ L-GHOLLIEQ SITE PLAN (Extents of Works are not binding but indicative)			
	HEAD OF UNIT: L.D.	DATE: JUNE 2020	FILE NO.: -	DRAWING NO.: IM120/20	
	PROJECT LEADER: -	SHEET SIZE: A4	SCALE: 1:2500	REVISION: A	PAGE NO.: 8
	CHIEF EXECUTIVE OFFICER: Ing. Fredrick Azzopardi	DRAWN BY: -	S:\Traffic Management\2020\Fgura\2020\Fgura.dwg		



	Title _____	UNIT NAME: IMPLEMENTATION	DRAWING TITLE: IL-FGURA		
	Description _____	HEAD OF UNIT: L.D.	TRIQ IL-FALKUNIER - SITE PLAN (Extents of Works are not binding but indicative)		
	Date _____	PROJECT LEADER: -	DATE: FEB 2021	FILE NO.: -	DRAWING NO.: IM106/21
	Author _____	DRAWN BY: -	SHEET SIZE: A4	SCALE: 1:2500	REVISION: A
	Chief Executive Officer Ing. Fredrick Azzopardi	_____	PAGE NO.: 1		

