


T				
R				
E				
C				
T				
A				
CHIEF EXECUTIVE OFFICER: Ing. Fredrick Azzopardi				
S:\Traffic Management\2021\Floriana\2021 Floriana.dwg				

UNIT NAME:	IMPLEMENTATION
HEAD OF UNIT:	L.D.
PROJECT LEADER:	-
DRAWN BY:	-

DRAWING TITLE:			
FLORIANA			
Site Around Public Library - SITE PLAN			
(Extents of Works are not binding but indicative)			
DATE:	FILE NO.:	DRAWING NO.:	
FEB 2021	-	IM92/21	
SHEET SIZE:	SCALE:	REVISION:	PAGE NO.:
A4	1:2400	A	1

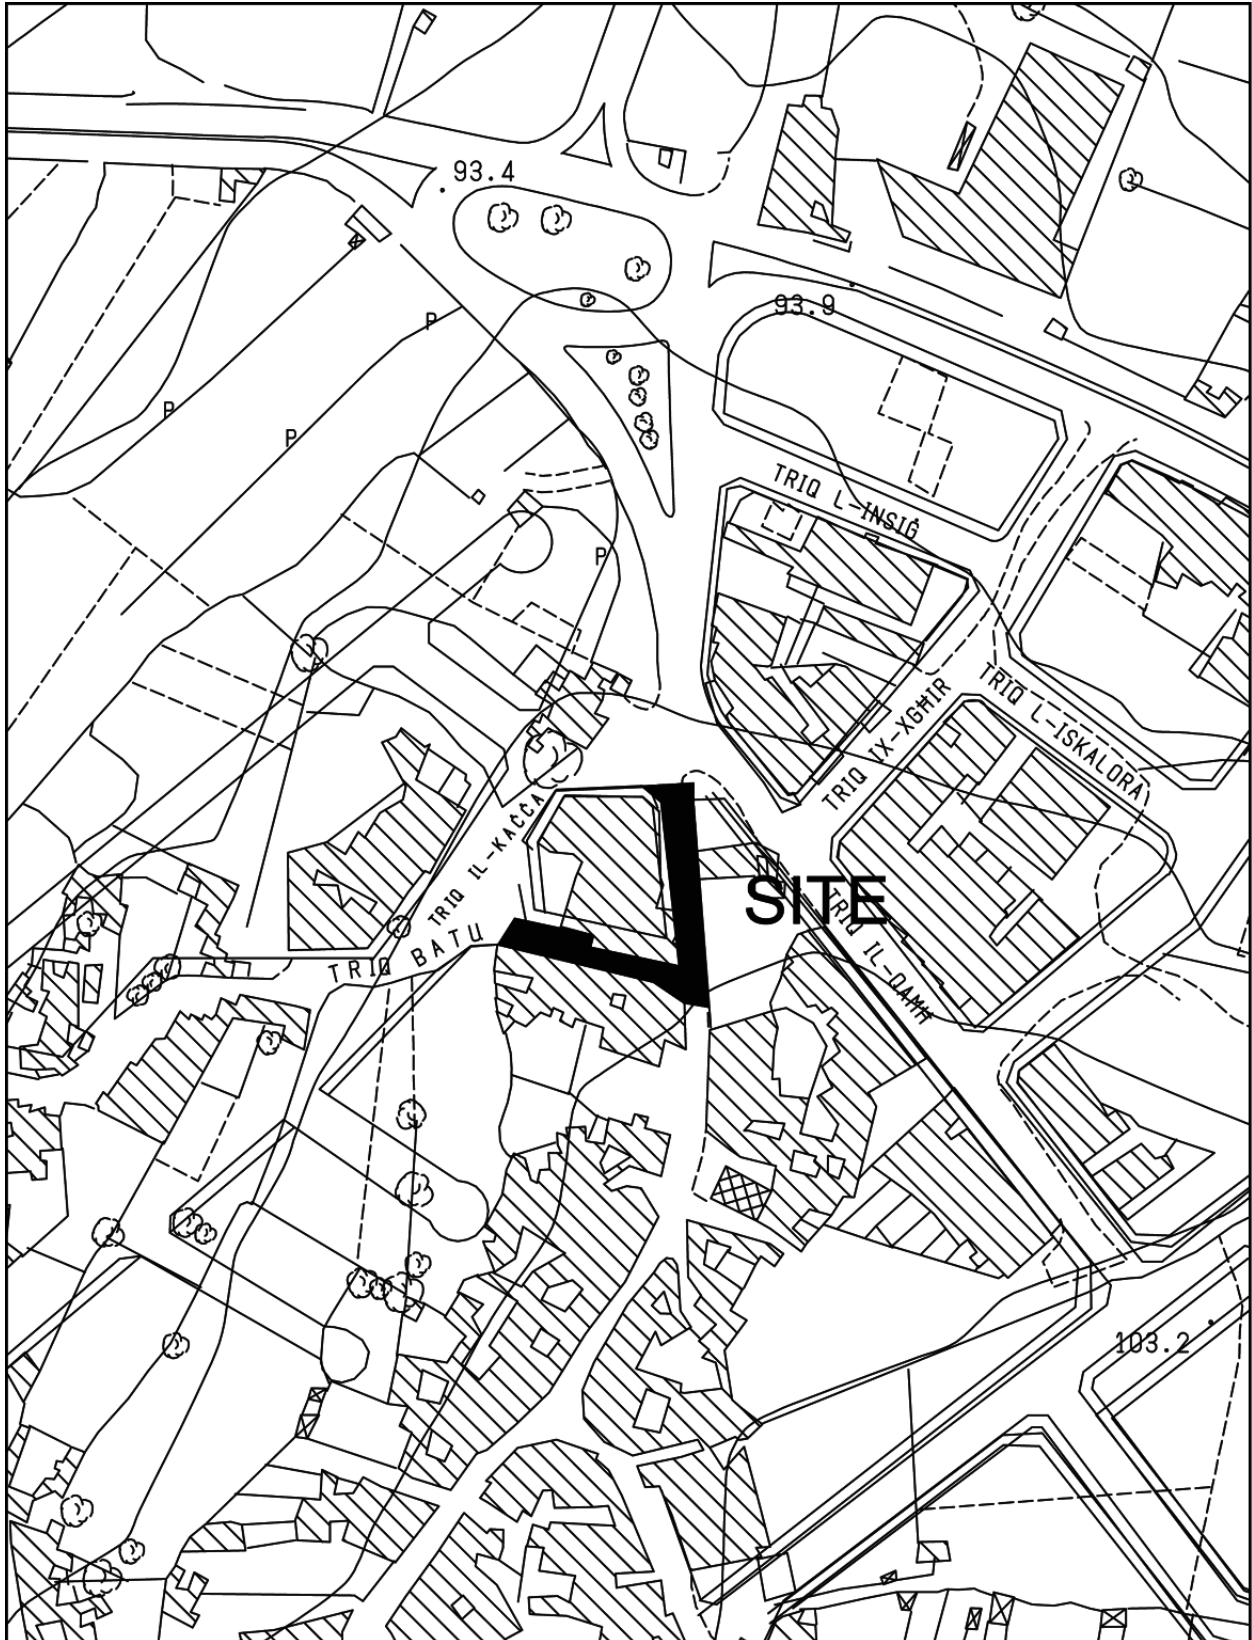

	I N F R A S T R U C T U R E M A L T A	UNIT NAME: IMPLEMENTATION	DRAWING TITLE: HAZ-ZEBBUG	
	CHIEF EXECUTIVE OFFICER: Ing. Fredrick Azzopardi	HEAD OF UNIT: N.V.	po Triq Santa Marija & Triq Batu - SITE PLAN (Extents of works aren't binding but Indicative)	
	PROJECT LEADER: -	DATE: JAN 2021	FILE NO.: -	DRAWING NO.: IM54/21
	DRAWN BY: -	SHEET SIZE: A4	SCALE: 1:2500	REVISION: A
	S:\Traffic Management\2021\Zebbug\2021 Zebbug.dwg	PAGE NO.: 3		