

Nru./No. 21,690

Prezz/Price

€4.50

Gazzetta tal-Gvern ta' Malta

The Malta Government Gazette

It-Tlieta, 21 ta' Lulju, 2026
Tuesday, 21st July, 2026

Pubblikata b'Awtorità
Published by Authority

SOMMARJU – SUMMARY

Notifikazzjonijiet tal-Gvern	14,161 - 14,189
<i>Government Notices</i>	<i>14,161 - 14,189</i>
Avviżi tal-Pulizija	14,190 - 14,200
<i>Police Notices</i>	<i>14,190 - 14,200</i>
Avviżi lill-Baħħara.....	14,200 - 14,204
<i>Notices to Mariners</i>	<i>14,200 - 14,204</i>
Opportunitajiet ta' Impjieg.....	14,205
<i>Employment Opportunities</i>	<i>14,205</i>
Avviżi tal-Gvern.....	14,206 - 14,207
<i>Notices</i>	<i>14,206 - 14,207</i>
Offerti.....	14,207 - 14,210
<i>Tenders</i>	<i>14,207 - 14,210</i>
Avviżi tal-Qorti	14,210 - 14,256
<i>Court Notices</i>	<i>14,210 - 14,256</i>

NOTIFIKAZZJONIJIET TAL-GVERN**Nru. 1073****PUBBLIKAZZJONI TA' ABBOZZ
TA' LIĠI FIS-SUPPLIMENT**

HUWA avżat għall-informazzjoni ġenerali illi l-Abbozz ta' Liġi li ġej huwa ppubblikat fis-Suppliment li jinsab ma' din il-Gazzetta:

Abbozz ta' Liġi Nru 7 imsejjaħ l-Att tal-2026 li jemenda l-Att dwar il-Kumpaniji.

Il-21 ta' Lulju, 2026

Nru. 1074**HATRA TA' AĠENT
ACCOUNTANT GENERAL**

IS-SEGRETARJU Permanenti fil-Ministeru għall-Finanzi approva l-hatra temporanja li ġejja:

ISEM NAME	POŻIZZJONI POSITION	DIPARTIMENT DEPARTMENT	DATA DATE
Is-Sa Marisabelle Azzopardi	Accountant General Accountant General	Teżor Treasury	27.07.2026-30.07.2026

Il-21 ta' Lulju, 2026

Nru. 1075**AVVIŻI LEGALI PPUBBLIKATI
FIS-SUPPLIMENT MAL-GAZZETTA
TAL-GVERN**

NGHARRFU għall-informazzjoni ta' kulhadd illi l-Avviżi Legali li ġejjin ġew ippubblikati fis-Suppliment mal-Gazzetta tal-Gvern Nru. 21,686 tal-14 ta' Lulju, 2026 (Avviżi Legali 191 sa 197) u l-Gazzetta tal-Gvern Nru. 21,689 tas-17 ta' Lulju, 2026 (Avviżi Legali 198 sa 202) rispettivament.

A.L. 191 tal-2026: *Investment Services Act (Cap. 370); Investment Services Act (Marketing of UCITS) (Amendment) Regulations, 2026.*

A.L. 192 tal-2026: *Investment Services Act (Cap. 370); Investment Services Act (Performance Fees) (Amendment) Regulations, 2026.*

A.L. 193 tal-2026: *Investment Services Act (Cap. 370); Investment Services Act (UCITS Administrative Penalties, Measures and Investigatory Powers) (Amendment) Regulations, 2026.*

GOVERNMENT NOTICES**No. 1073****PUBLICATION OF BILL
IN SUPPLEMENT**

IT is notified for general information that the following Bill is published in the Supplement to this Gazette:

Bill No. 7 entitled the Companies (Amendment) Act, 2026.

21st July, 2026

No. 1074**APPOINTMENT OF ACTING
ACCOUNTANT GENERAL**

THE Permanent Secretary in the Ministry for Finance has approved the following acting appointment:

ISEM NAME	POŻIZZJONI POSITION	DIPARTIMENT DEPARTMENT	DATA DATE
Is-Sa Marisabelle Azzopardi	Accountant General Accountant General	Teżor Treasury	27.07.2026-30.07.2026

21st July, 2026

No. 1075**LEGAL NOTICES
PUBLISHED IN THE SUPPLEMENT
TO THE GOVERNMENT GAZETTE**

IT is notified for general information that the following Legal Notices were published in the Supplement to the Government Gazette No. 21,686 of 14th July, 2026 (Legal Notices 191 to 197) and Government Gazette No. 21,689 of 17th July, 2026 (Legal Notices 198 to 202) respectively.

L.N. 191 of 2026: *Investment Services Act (Cap. 370); Investment Services Act (Marketing of UCITS) (Amendment) Regulations, 2026.*

L.N. 192 of 2026: *Investment Services Act (Cap. 370); Investment Services Act (Performance Fees) (Amendment) Regulations, 2026.*

L.N. 193 of 2026: *Investment Services Act (Cap. 370); Investment Services Act (UCITS Administrative Penalties, Measures and Investigatory Powers) (Amendment) Regulations, 2026.*

A.L. 194 tal-2026: *Investment Services Act (Cap. 370); Investment Services Act (UCITS Mergers) (Amendment) Regulations, 2026.*

L.N. 194 of 2026: Investment Services Act (Cap. 370); Investment Services Act (UCITS Mergers) (Amendment) Regulations, 2026.

A.L. 195 tal-2026: Att dwar it-Taxxa fuq l-*Income* (Kap. 123); Regoli tal-2026 dwar il-Programm tat-Taxxa Indivdwal.

L.N. 195 of 2026: Income Tax Act (Cap.123); Individual Tax Programme Rules, 2026.

A.L. 196 tal-2026: *Investment Services Act (Cap. 370); Investment Services Act (UCITS Management Company Passport) (Amendment) Regulations, 2026.*

L.N. 196 of 2026: Investment Services Act (Cap. 370); Investment Services Act (UCITS Management Company Passport) (Amendment) Regulations, 2026.

A.L. 197 tal-2026: *Investment Services Act (Cap. 370); Investment Services Act (Notified CISs) (Amendment) Regulations, 2026.*

L.N. 197 of 2026: Investment Services Act (Cap. 370); Investment Services Act (Notified CISs) (Amendment) Regulations, 2026.

A.L. 198 tal-2026: Att dwar il-Protezzjoni Internazzjonali (Kap. 420); Regolamenti tal-2026 dwar l-Akkoljenza ta' Persuni li jfittxu l-Azil.

L.N. 198 of 2026: International Protection Act (Cap. 420); Reception of Asylum Seekers Regulations, 2026.

A.L. 199 tal-2026: Ordinanza dwar l-Esplożivi (Kap. 33); Regolamenti tal-2026 li jemendaw ir-Regolamenti dwar il-Kontroll ta' Xogħlijiet tan-Nar u Esplożivi Oħra.

L.N. 199 of 2026: Explosives Ordinance (Cap. 33); Control of Fireworks and other Explosives (Amendment) Regulations, 2026.

A.L. 200 tal-2026: Att tal-2026 li jemenda Diversi Ligijiet fir-Rigward tal-Awtonomija Personali (Att Nru XIII tal-2026); Avviż ta' Bidu fis-Seħħ.

L.N. 200 of 2026: Various Laws (Personal Autonomy) (Amendment) Act, 2026 (Act No. XIII of 2026); Commencement Notice.

A.L. 201 tal-2026: Att tal-2026 dwar il-Protezzjoni ta' Adulti f'Sitwazzjonijiet ta' Vulnerabbiltà (Att Nru XIV tal-2026) (Kap. 659); Avviż ta' Bidu fis-Seħħ.

L.N. 201 of 2026: Protection of Adults in Situations of Vulnerability Act, 2026 (Act No. XIV of 2026) (Cap. 659); Commencement Notice.

A.L. 202 tal-2026: Att dwar l-Akkwist ta' Proprietà Immobbli minn Persuni Mhux Residenti (Kap. 246); Indici tal-Prezzijiet dwar Proprietà Immobbli.

L.N. 202 of 2026: Immovable Property (Acquisition By Non-Residents) Act (Cap. 246); Immovable Property Price Index.

Il-21 ta' Lulju, 2026

21st July, 2026

Nru. 1076

No. 1076

REVOKA TA' ART

REVOCATION OF LAND

DIKJARAZZJONI MILL-AWTORITÀ TAL-ARTIJET

DECLARATION BY THE LANDS AUTHORITY

Jiena hawnhekk niddikjara illi skont artikolu 43 tal-Kapitolu 573 tal-Ligijiet ta' Malta dwar Artijiet tal-Gvern, qiegħed nirrevoka Dikjarazzjoni tal-Awtorità tal-Artijiet ippubblikata fil-Gazzetta tal-Gvern tas-27 ta' April, 2026, taħt in-Notifikazzjoni tal-Gvern Nru.660.

I hereby declare that in accordance with article 43 of Chapter 573 of the Laws of Malta regarding Government Lands, I am revoking the Declaration of the Lands Authority published in the Government Gazette of the 27th April, 2026, under Government Notice No. 660.

Il-21 ta' Lulju, 2026
(File No. L93/2022)

21st July, 2026

Deskrizzjoni tal-Art

Description of the Land

L-art li ġejja f'Marsascala:

The following land in Marsascala:

Biċċa art tal-kejl ta' madwar 68 metru kwadru, li tmiss mit-Tramuntana u mill-Grigal ma' proprjetà ta' sidien mhux magħrufa u min-Nofsinhar ma' triq pubblika jew irjieħ verjuri.

A plot of land measuring about 68 square metres, bounded on the North and on the North East by property of unknown owners and on the South by a public road or more precise boundaries.

Din l-art kienet ġiet esproprijata skont id-deċiżjoni tal-Bord tal-Arbitraġġ dwar Artijiet, datata 26 ta' Frar, 2026 (Rikors nru. 13/2022NB), liema deċiżjoni ġiet appellata. Għaldaqstant din id-dikjarazzjoni qieghda tiġi revokata stante li tali proċeduri għadhom subjudice.

This land was expropriated according to the decision of the Land Arbitration Board dated 26th February, 2026 (Decree no. 13/2022NB), which decision was appealed. Therefore this declaration is being revoked since these procedures are subjudice,

L-art hawn fuq imsemmija tidher mmarkata bil-kulur aħmar fuq il-pjanta P.D 2022_0514, li wieħed jista' jara fuq talba fl-Awtorità tal-Artijiet, il-Berġa tal-Baviera, Il-Belt Valletta.

The abovementioned land is shown marked with the colour red on plan P.D 2022_0514, which may be viewed on demand at the Lands Authority, Auberge de Baviere, Valletta.

(Iff.) DOTT. JOHN VASSALLO
*Chairperson tal-Bord tal-Gvernaturi
tal-Awtorità tal-Artijiet*

(Sgd) DR JOHN VASSALLO
*Chairperson of the Board of Governors
of the Lands Authority*

Is-17 ta' Lulju, 2026

17th July, 2026

Nru. 1077

No. 1077

**ATT DWAR L-AMMINISTRAZZJONI TAT-TAXXA
(KAP. 372) U ATT DWAR IT-TAXXA
FUQ IL-VALUR MIŻJUD (KAP. 406)**

**INCOME TAX MANAGEMENT ACT
(CAP. 372) AND VALUE ADDED
TAX ACT (CAP. 406)**

**Artikolu 29 tal-Att dwar l-Amministrazzjoni
tat-Taxxa (Kap. 372); u Artikolu 73(2) tal-Att
dwar it-Taxxa fuq il-Valur Miżjud (Kap. 406)**

**Article 29 of the Income Tax Management Act
(Cap. 372); and Article 73(2) Value Added
Tax Act (Cap. 406)**

SKONT id-dispożizzjonijiet tal-proviso tal-Artikolu 29(1) tal-Att tal-1994 dwar l-Amministrazzjoni tat-Taxxa u/jew tal-Artikolu 73(2) tal-Att Dwar it-Taxxa tal-Valur Miżjud, il-Kummissarju tat-Taxxa u d-Dwana b'dan javża lill-persuni/kumpaniji msemminja aktar 'l isfel biex imorru l-uffiċċju tal-Kummissarju tat-Taxxa u d-Dwana, Verification and Audit Directorate, 7, Triq Il-Masġar, Hal Qormi QRM 3217, fi żmien tletin ġurnata minn dan l-avviż sabiex jiġbru l-avviż/i maħruġa fuqhom.

IN terms of the proviso to Article 29(1) of the Income Tax Management Act and/or Article 73(2) of the Value Added Tax Act, the Commissioner for Tax and Customs hereby notifies the persons/companies listed hereunder to call at the Verification and Audit Directorate, Office of the Commissioner for Tax and Customs, 7, Triq il-Masġar, Hal Qormi QRM 3217, within thirty days of this notice to collect the notice/s issued on such persons/companies.

Isem
Name

Referenza
Reference

Parthenope Buildings Ltd
Air Charter Scotland Europe Limited
Assiservice Ltd
Christian Spiteri
VRTCL Gaming Limited

999675412 C90318
970248832 C95235
996817526 C65386
251888M
998490508 C80710

Il-21 ta' Lulju, 2026

21st July, 2026

Nru. 1078

No. 1078

AĠENZIJA GĦAL INFRASTRUTTURA MALTA

AGENCY FOR INFRASTRUCTURE MALTA

**Tlestija tal-Formazzjoni tat-Triq
u Sospensjoni ta' Traffiku u Parkeġġ****Completion of Road Formation
and Traffic and Parking Suspension**

BIS-SAHHA tal-Artikolu tmintax (18) tal-Avviz Legali 291 tal-2018, l-Aġenzija għal Infrastruttura Malta tavża bl-intenzjoni tagħha illi tlesti l-formazzjoni ta':

IN virtue of Article eighteen (18) of Legal Notice 291 of 2018, the Agency for Infrastructure Malta hereby gives official notice of its intention to complete the formation of:

Parti minn Triq il-Kurunell Mas, Hal Tarxien (indikat fuq il-pjanta fuq paġna 14,165).

Part of Triq il-Kurunell Mas, Hal Tarxien (indicated on site plan on page 14,165).

Triq Hal Gharrat, Hal Tarxien (indikat fuq il-pjanta fuq paġna 14,166).

Triq Hal Gharrat, Hal Tarxien (indicated on site plan on page 14,166).

Kull persuna illi skont il-liġi għandha l-obbligu li tiffirma din it-triq (inkluż billi takkwista l-art neċessarja għall-istess formazzjoni) għandha sa ħmistax-il (15) jum mid-data tal-pubblikazzjoni ta' dan l-avviż sabiex twettaq l-obbligi tagħha skont il-liġi. Fin-nuqqas, l-Aġenzija għal Infrastruttura Malta tgħaddi sabiex tagħmel l-istess xogħol ta' formazzjoni hi stess skont is-saħħa lilha mogħtija mil-liġi u a spejjeż tal-persuni li huma legalment obbligati jiffurmaw it-triq.

Any person who is obliged by law to form said road (including by acquiring land necessary for the same formation) has fifteen (15) days from the date of the publication of this notice within which to comply with his obligations at law. In default, the Agency for Infrastructure Malta shall itself proceed with the formation of this road in accordance with its powers at law and at the expense of those persons whose obligation it is to form the road.

L-Aġenzija għal Infrastruttura Malta tgħarraf li bejn l-20 ta' Lulju, 2026 u t-30 ta' Novembru, 2026, se tibda xogħlijiet f'parti minn Triq il-Kurunell Mas, Hal Tarxien. L-aċċess għall-vetturi u l-parkeġġ f'din it-triq jistgħu jkunu ristretti waqt ċerti xogħlijiet. Tabelli awtorizzati minn Transport Malta biex jinfurmaw lill-pubbliku li ma jistax isir parkeġġ jitwaħħlu fil-post konċernat qabel ma jidhlu fis-seħħ tali restrizzjonijiet tal-parkeġġ.

The Agency for Infrastructure Malta notifies that between 20th July, 2026 and 30th November, 2026, it will be starting road works in part of Triq il-Kurunell Mas, Hal Tarxien. Vehicular access and on-street parking in this road may be restricted during certain works. 'No parking' signs authorised by Transport Malta will be affixed on site before such parking restrictions come in force.

L-Aġenzija għal Infrastruttura Malta tgħarraf li bejn l-20 ta' Lulju, 2026 u t-30 ta' Novembru, 2026, se tibda xogħlijiet fi Triq Hal Gharrat, Hal Tarxien. L-aċċess għall-vetturi u l-parkeġġ f'din it-triq jistgħu jkunu ristretti waqt ċerti xogħlijiet. Tabelli awtorizzati minn Transport Malta biex jinfurmaw lill-pubbliku li ma jistax isir parkeġġ jitwaħħlu fil-post konċernat qabel ma jidhlu fis-seħħ tali restrizzjonijiet tal-parkeġġ.

The Agency for Infrastructure Malta notifies that between 20th July, 2026 and 30th November, 2026, it will be starting road works in Triq Hal Gharrat, Hal Tarxien. Vehicular access and on-street parking in this road may be restricted during certain works. 'No parking' signs authorised by Transport Malta will be affixed on site before such parking restrictions come in force.

Vetturi li jiksru l-ordni ta' dan l-avviż u t-tabelli relatati fuq il-post biex ma jsirx parkeġġ, ikunu suġġetti li jiġu rmunkati.


Vehicles found in contravention to the order of this notice and to the related 'no parking' signs on site are liable to be towed.

Aktar informazzjoni jew għajnuna jistgħu jinkisbu permezz ta' ittra elettronika lil (info.im@infrastructuremalta.com).

Further assistance or information may be obtained by email to (info.im@infrastructuremalta.com).

Il-21 ta' Lulju, 2026

21st July, 2026

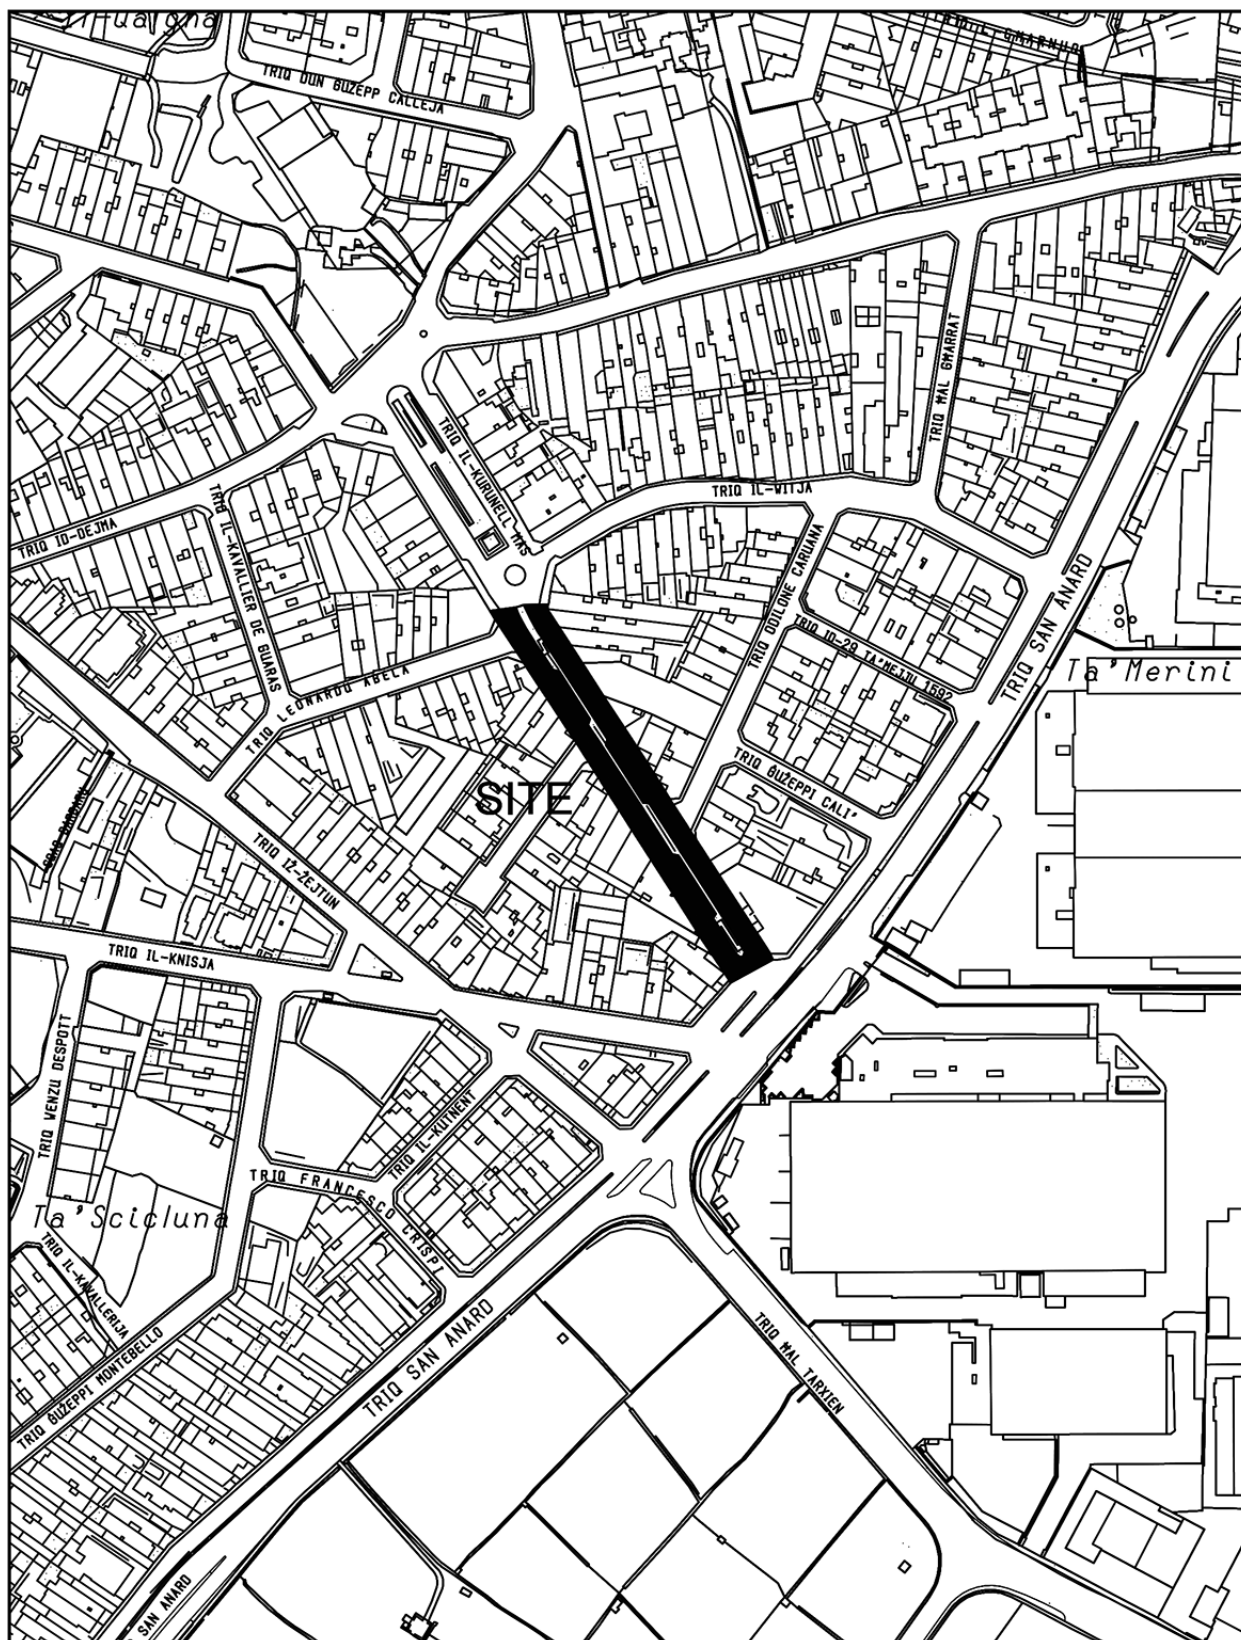


J										
I										
H										
G										
F										
E										
D										
C										
B										
A	v									
Subject	Aluminum						Overt	Covert	Sporadic	Date

CHIEF EXECUTIVE OFFICER:
Steve Ellul

UNIT NAME:	IMPLEMENTATION
HEAD OF UNIT:	N.G.
PROJECT LEADER:	L.B.
DRAWN BY:	M.B.

DRAWING TITLE:			
HAL TARXIEIN po Triq il-Kurunell Mas - SITE PLAN Area of Site: 2636sqm (Extents of works AREN'T binding but indicative)			
DATE:		FILE NO:	
Jan 2026		-	
		DRAWING NO:	
		IMD026/26	
SHEET SIZE:		SCALE:	
A4		1 : 2500	
REVISION:		PAGE NO:	
A		2	

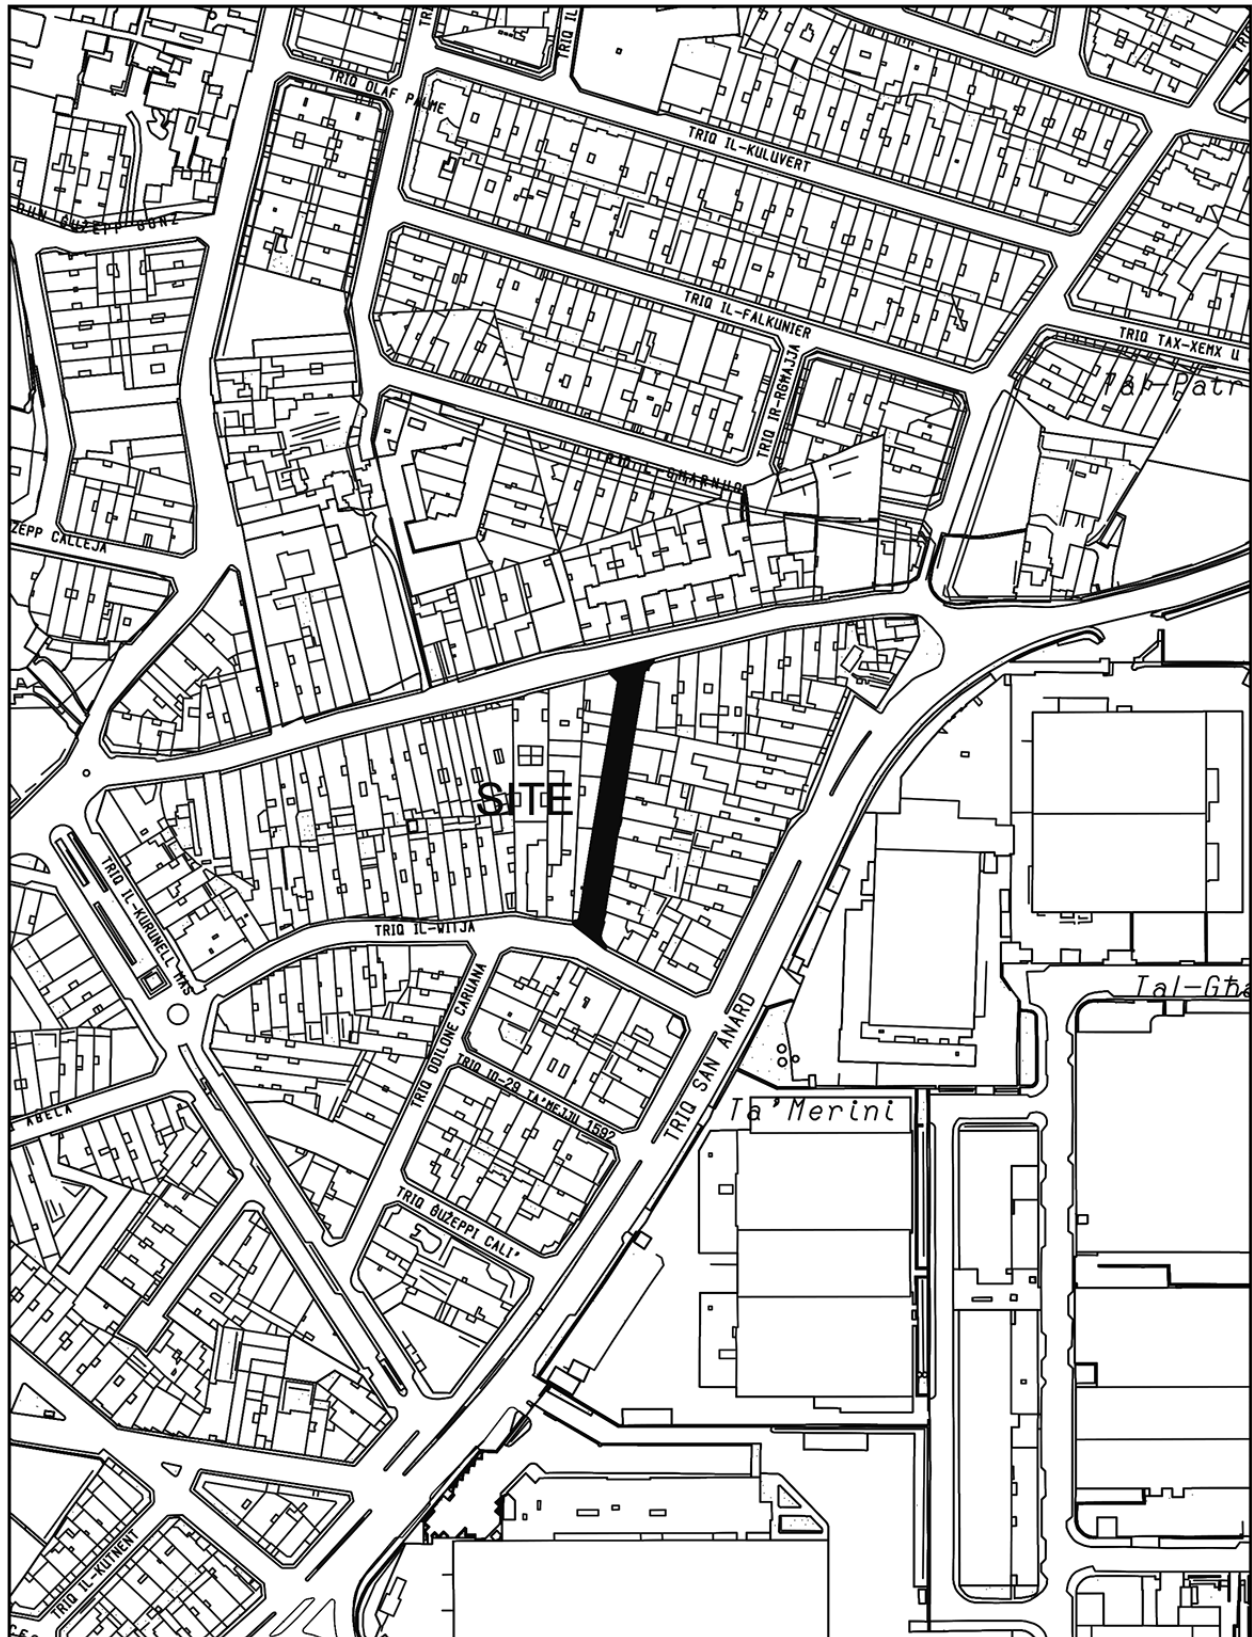

 INFRASTRUCTURE MALTA	<table border="1"> <thead> <tr> <th>Name</th> <th>Address</th> <th>Owner</th> <th>Project</th> <th>Approved</th> <th>Date</th> </tr> </thead> <tbody> <tr> <td colspan="6">CHIEF EXECUTIVE OFFICER:</td> </tr> <tr> <td colspan="6">Steve Ellul</td> </tr> </tbody> </table>	Name	Address	Owner	Project	Approved	Date	CHIEF EXECUTIVE OFFICER:						Steve Ellul						UNIT NAME: IMPLEMENTATION	DRAWING TITLE: HAL TARXIEN Triq Hal Gharraf - SITE PLAN Area of Site: 980sqm (Extents of works AREN'T binding but indicative)			
		Name	Address	Owner	Project	Approved	Date																	
		CHIEF EXECUTIVE OFFICER:																						
		Steve Ellul																						
HEAD OF UNIT: N.G.	DATE: Jan 2026																							
PROJECT LEADER: L.B.	FILE NO: - DRAWING NO: IMD025/26																							
DRAWN BY: M.B.	SHEET SIZE: A4 SCALE: 1 : 2500 REVISION: A PAGE NO: 1																							

S:\Traffic Management\2026\Tansen\2026 Tansen.dwg

Nru. 1079**No. 1079**

**ATT DWAR SELF TAL-GVERN U
L-AMMINISTRAZZJONI TAD-DEJN PUBBLIKU
(KAP. 575)**

**GOVERNMENT BORROWING AND
MANAGEMENT OF PUBLIC DEBT ACT
(CAP. 575)**

Avviż ta' Hruġ ta' Kalendarju**Notice of Issuance Calendar**

Dan il-kalendarju juri t-tul ta' żmien għal kull bill tat-Teżor li ser jinħareg kull ġimgħa għax-xahar ta' Awwissu 2026 u li huwa ppubblikat mill-Accountant General skont u għall-finijiet ta' regolament 7 tar-Regolamenti dwar il-Bills tat-Teżor ta' Malta tal-2017:

The following calendar shows the tenor of individual weekly issues of Treasury bills for the month of August 2026 and is published by the Accountant General in terms of regulation 7 of the Malta Treasury Bills Regulations 2017:

MONDAY	TUESDAY	WEDNESDAY	THURSDAY	FRIDAY
03	04 TB Tender Date	05	06 TB Issue of 91 days maturing 5 November 2026 and 273 days maturing 6 May 2027	07
10	11 TB Tender Date	12	13 TB Issue of 91 days maturing 12 November 2026 and 182 days maturing 11 February 2027	14
17	18 TB Tender Date	19	20 TB Issue of 91 days maturing 19 November 2026 and 182 days maturing 18 February 2027	21
24	25 TB Tender Date	26	27 TB Issue of 91 days maturing 26 November 2026 & 182 days maturing 25 February 2027	28

Notes:

Note: TB = Treasury Bills

1. Public Treasury bills auctions are held regularly every week, typically on Tuesdays. Successful bids are settled on the following Thursday on a T+2 settlement cycle.

2. When the auction date, or the settlement date, or any day in between the auction date and the settlement date falls on a non-business day, the auction takes place on the first business day of the same week.

3. Interest (discount) is always calculated on the actual number of days involved.

4. Bids must be submitted using the Treasury's prescribed tender forms and received by the Treasury Department by not later than 10.00 a.m. (CET) on the auction date. Bids can be sent via email to the addresses provided on the application form.

5. Only offers with a definite yield quoted to three (3) decimal places shall be considered.

6. Bids must be for a minimum of €250,000 nominal i.r.o. the 28 day tenor, and €50,000 nominal for other tenors. Above these minimum amounts, bids must be made in multiples of €1,000.

7. With regard to the tenor, the following days will apply:

1 month = typically 28 days; 3 months = typically 91 days;
6 months = typically 182 days; 9 months = typically 273 days;
12 months = typically 364 days.

8. In the event of pro-rata allocation, the bidder shall accept any portion of the amount tendered, at the same yield as that tendered for the whole amount.

9. Successful bidders will be notified of the acceptance of their tenders on the same day the auction is conducted.

10. Settlement (T+2) of amount allotted is to be made by not later than 10.00 a.m CET on the date on which the relative Bills are dated. Settlement is to be made by bank transfer to the credit of the public account held with Central Bank of Malta as indicated on the Letter of Acceptance.

11. The Accountant General reserves the right not to allot any Treasury bills on offer without assigning any reason. For further information please refer to the Malta Treasury Bills Regulations and the Malta Treasury Bills General Prospectus at www.treasury.gov.mt.

21st July, 2026

Nru. 1080

No. 1080

**ATT DWAR IL-PROTEZZJONI TAL-AMBJENT
(KAP. 549)**

**ENVIRONMENT PROTECTION ACT
(CAP. 549)**

**Regolamenti dwar il-Harsien tas-Siġar
u l-Imsaġar (L.S.549.123)**

**Trees and Woodlands Protection
Regulations (S.L.549.123)**

Dikjarazzjoni ta' Żona għall-Harsien tas-Siġar

Declaration of a Tree Protection Area

SKONT id-dispożizzjonijiet tar-Regolamenti dwar il-Harsien tas-Siġar u l-Imsaġar (L.S.549.123), li ġew ippubblikati fl-31 ta' Lulju, 2018, l-Awtorità għall-Ambjent u r-Riżorsi qieghda b'din tiddikjara s-sit elenkat hawn taht bhala Żona għall-Harsien tas-Siġar:

IN accordance with the provisions of the Trees and Woodlands Protection Regulations (S.L.549.123), published on the 31st July, 2018, the Environment and Resources Authority hereby declares the site listed hereunder to be a Tree Protection Area:

Żona għall-Harsien tas-Siġar

Tree Protection Area

Sit fil-Gżira ta' Malta

Site on the Island of Malta

TPA049MT – Il-Masġar tal-Madliena (limiti tas-Swieqi)

TPA049MT – Copse at Madliena (Limits of Swieqi)

Mappa taż-Żona għall-Harsien tas-Siġar


Map of Tree Protection Area


Il-mappa bil-burdura tas-sit mħares bhala Żona għall-Harsien tas-Siġar hija murija f'paġna 14,169.

The map showing the boundary of the Tree Protection Area is shown on page 14,170.

Il-21 ta' Lulju, 2026

21st July, 2026

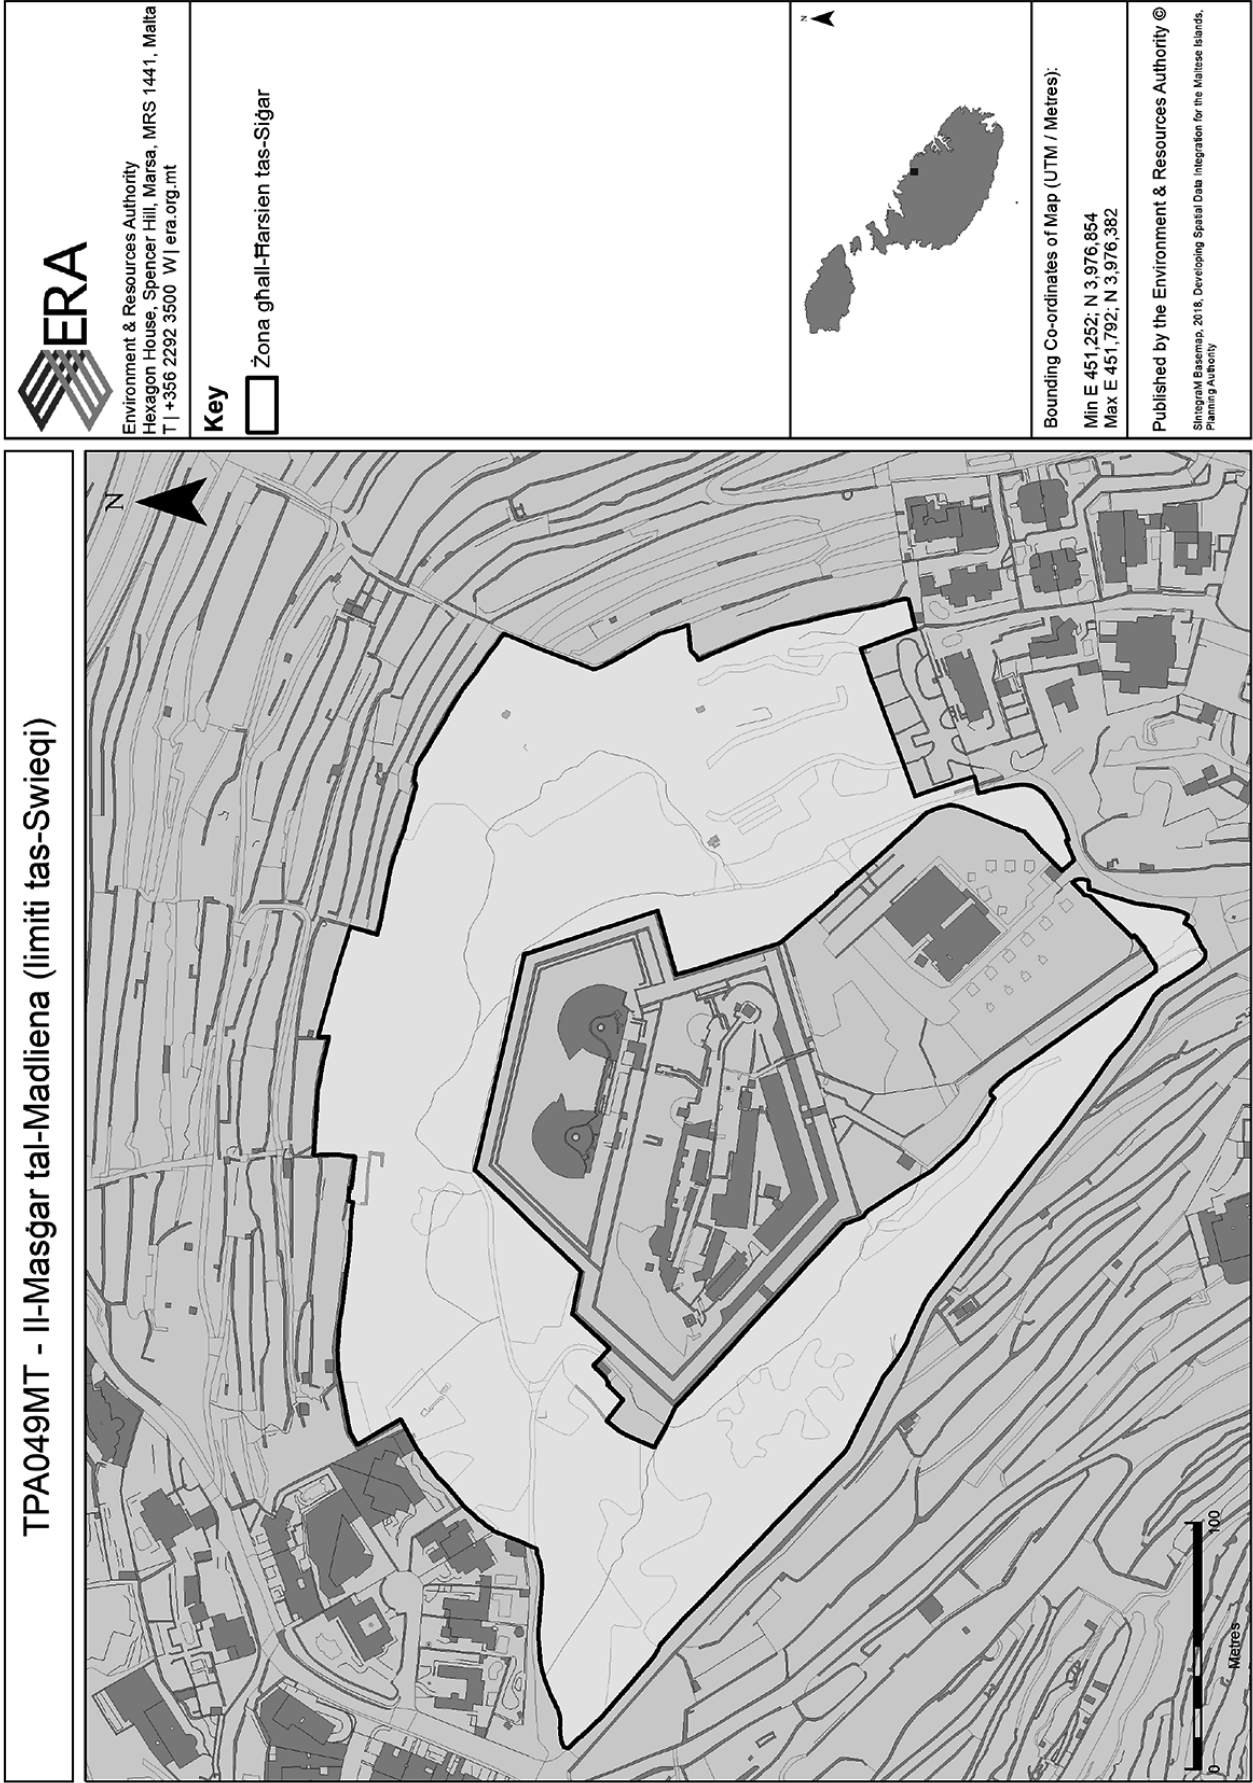

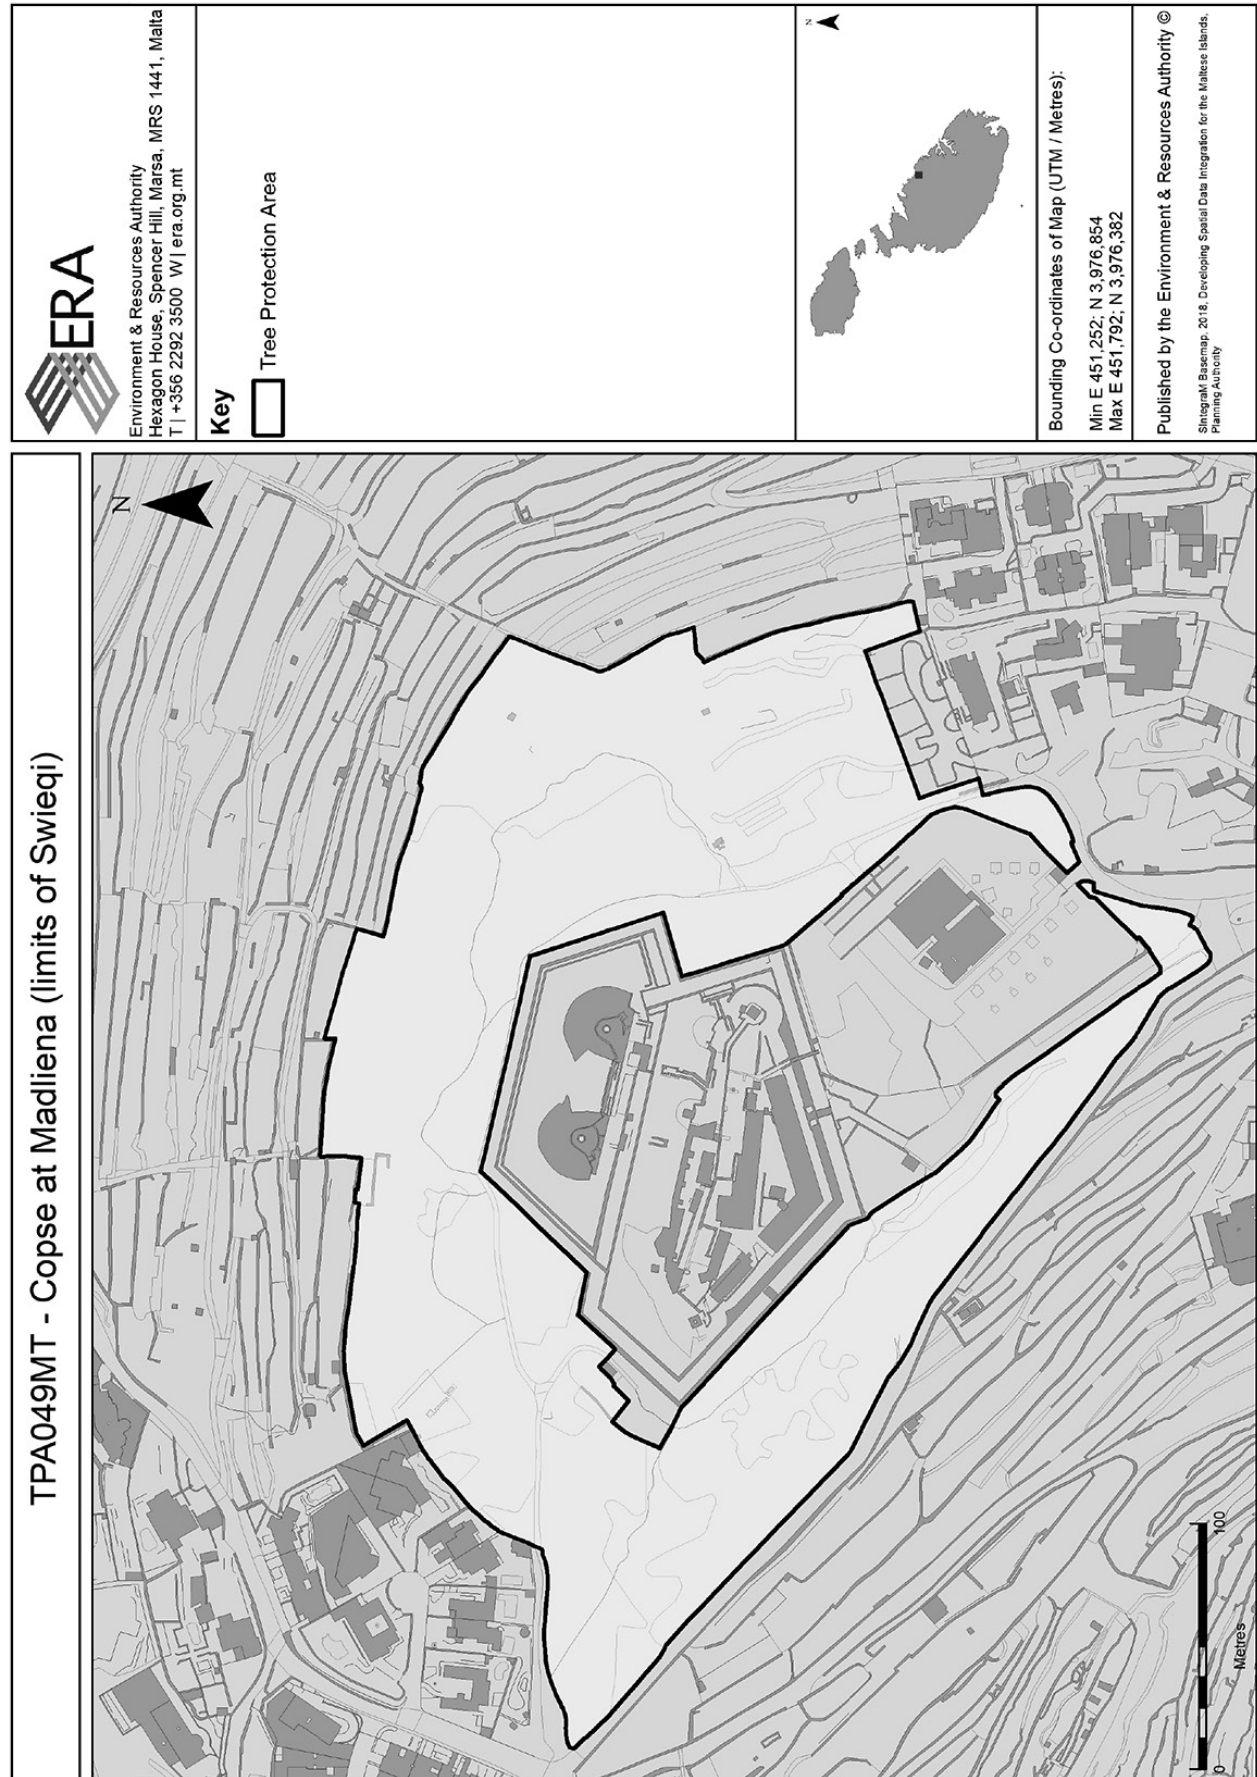

Nru. 1081**No. 1081****ATT DWAR IR-REĠISTRAZZJONI
TA' ARTIJIET
(KAP. 296)****LAND REGISTRATION
ACT
(CAP. 296)****Avviż li hemm il-Hsieb li Titoli ta' Art Jiġu
Rreġistrati****Notice of Intention to Register
Titles to Land**

B'DAN qed navża li jien irċevejt l-applikazzjonijiet li ġejjin għar-reġistrazzjoni ta' titoli ta' art deskritti hawn taht minn:

NOTICE is hereby given that I have received the following applications to register titles to land described below from:

<i>Lokalità Locality</i>	<i>Proprietà Property</i>	<i>Applikant Applicant</i>	<i>Identifikazzjoni Identification</i>
Birkirkara	1/2 indiviż Fond Nru 17 u Għalqa Triq Għar il-Ġobon	Saydon Joseph et	LRA3689/2026
<i>Birkirkara</i>	<i>1/2 undivided share Premises No. 17 and field Triq Għar il-Ġobon</i>	<i>Saydon Joseph et</i>	
Birkirkara	1/4 indiviż Fond Nru 17 u Għalqa Triq Għar il-Ġobon	Saydon Joseph et	LRA3690/2026
<i>Birkirkara</i>	<i>1/4 undivided share Premises No. 17 and field Triq Għar il-Ġobon</i>	<i>Saydon Joseph et</i>	
Birkirkara	Korrezzjoni fuq Proprietà 14005788 u 14005789 tal-att u pjanti rilevanti	Azzopardi Kenneth Joseph et	LRA3815/2026
<i>Birkirkara</i>	<i>Correction on Property 14005788 and 14005789 of contact and relevant plans</i>	<i>Azzopardi Kenneth Joseph et</i>	
Birkirkara	Utile Dominju Perpetwu Fond Nru 8 u Garaxx Nru 6 u in parti transferiment ta' proprietà 14005631 u 14007104	Bartolo Keith et	LRA3894/2026
<i>Birkirkara</i>	<i>Perpetual Utile Dominium Prmeises No. 8 and Garage No. 6 and in part transfer of property 14005631 and 14007104</i>	<i>Bartolo Keith et</i>	
Birkirkara	Utile Dominju Perpetwu Mezzanin Nru 105, 'Rosy', u Garaxx Nru 103, Triq John Borg, in parti ta' proprietà 14007309	Camilleri Carmelo et	LRA3905/2026
<i>Birkirkara</i>	<i>Perpetual Utile Dominium Maisonette No. 105, 'Rosy', and Garage No. 103, Triq John Borg, in part of property 14007309</i>	<i>Camilleri Carmelo et</i>	
Birkirkara	Sub Dirett Dominju Perpetwu Mezzanin Nru 105, 'Rosy', u Garaxx Nru 103, Triq John Borg, in parti ta' proprietà 14007309	Camilleri Joseph et	LRA3906/2026
<i>Birkirkara</i>	<i>Perpetual Sub Direct Dominium Maisonette No. 105, 'Rosy', and Garage No. 103, Triq John Borg, in part of property 14007309</i>	<i>Camilleri Joseph et</i>	
Birkirkara	Dirett Dominju Perpetwu Garaxx Nru 26, Triq Olaf Gollcher	Borg Mariana et	LRA3799/2026
<i>Birkirkara</i>	<i>Perpetual Direct Dominium Garage No. 26, Triq Olaf Gollcher</i>	<i>Borg Mariana et</i>	
Birkirkara	1/3 indiviż Fond Nru 34, Triq Għar il-Ġobon	Demicoli Karen et	LRA3959/2026

Lokalità <i>Locality</i>	Proprietà <i>Property</i>	Applikant <i>Applicant</i>	Identifikazzjoni <i>Identification</i>
Birkirkara	<i>1/3 undivided share Premises No. 34, Triq Għar il-Gobon</i>	<i>Demicoli Karen et</i>	
Birkirkara	Fond Nru 99, Triq Olaf Gollcher	L-Awtorita tad-Djar	LRA3965/2026
Birkirkara	<i>Premises No. 99, Triq Olaf Gollcher</i>	<i>Housing Authority</i>	
Birkirkara	Blokk Bini 'Binja tat-Torri' in parti u transferiment parzjali ta' proprietà 14005403, 14000421, 14000423, 14003463 u 14005404	L-Awtorita tad-Djar	LRA3985/2026
Birkirkara	<i>Building Block 'Binja tat-Torri' in part and part transfer of property 14005403, 14000421, 14000423, 14003463 and 14005404</i>	<i>Housing Authority</i>	
Bormla	Korrezzjoni fuq Proprietà 05000330 tal-att u transmissjoni fuq proprietà 05000330	Vella Charles et	LRA3696/2026
Cospicua	<i>Correction of property 05000330 of contract and transmission of property 05000330</i>	<i>Vella Charles et</i>	
Bormla	Fond Nru 17, Sqaq il-Kunċizzjoni	Gvern ta' Malta	LRA3755/2026
Cospicua	<i>Premises No. 17, Sqaq il-Kunċizzjoni</i>	<i>Government of Malta</i>	
Bormla	Fond Nru 15, Triq il-Gendus	Gvern ta' Malta	LRA3756/2026
Cospicua	<i>Premises No. 15, Triq il-Gendus</i>	<i>Government of Malta</i>	
Bormla	Fond Nru 4 u Mezzanin Nru 5, Sqaq Nru 2, Triq il-Gendus	Gvern ta' Malta	LRA3758/2026
Cospicua	<i>Premises No. 4 and Maisonette No. 5, Sqaq No. 2, Triq il-Gendus</i>	<i>Government of Malta</i>	
Bormla	Korrezzjoni fuq proprietà 05000147 tal-pjanti rilevanti	Grech Carmelo	LRA3932/2026
Cospicua	<i>Correction of property 05000147 of relevant plans</i>	<i>Grech Carmelo</i>	
Il-Fgura	Dirett Dominju Temporanju Porzjon art magħrufa 'Taž-Žwieten' tal-kejl ta' 210m.k li 116m.k huma Triq	Gvern ta' Malta	LRA3720/2026
Fgura	<i>Temporary Direct Dominium Portion of land known as 'Taž-Žwieten' covering area of 210s.m which 116s.m is a road</i>	<i>Government of Malta</i>	
Il-Gudja	Dirett Dominju Perpetwu Porzjon art magħrufa 'Ta' Habel Qassis' tal-kejl ta' 456m.k	Gvern ta' Malta	LRA3629/2026
Gudja	<i>Perpetual Direct Dominium Portion of land known as 'Ta' Habel Qassis' covering area of 456s.m</i>	<i>Government of Malta</i>	
Il-Gżira	Utile Dominju Perpetwu 1/2 indiviż Garaxx Nru 4, Triq Nazju Ellul	Buhagiar Silvana	LRA3583/2026
Gżira	<i>Perpetual Utile Dominium 1/2 undivided share Garage No. 4, Triq Nazju Ellul</i>	<i>Buhagiar Silvana</i>	
H'Attard	Utile Dominju Perpetwu Penthouse Nru 4, Blokk Nru 14, 'Solea Court', Triq A. Caruana Gatto	Cini Ryan	LRA3972/2026
H'Attard	<i>Perpetual Utile Dominium Penthouse No. 4, Block No. 14, 'Solea Court', Triq A. Caruana Gatto</i>	<i>Cini Ryan</i>	

Lokalità <i>Locality</i>	Proprietà <i>Property</i>	Applikant <i>Applicant</i>	Identifikazzjoni <i>Identification</i>
H'Attard	Utile Dominju Perpetwu garaxx Nru 3, Blokk Nru 14, 'Solea Court', Triq A. Caruana Gatto	Montebello Sergio Raymond Michael et	LRA3974/2026
<i>H'Attard</i>	<i>Perpetual Utile Dominium Garage No. 3, Block No. 14, 'Solea Court', Triq A. Caruana Gatto</i>	<i>Montebello Sergio Raymond Michael et</i>	
Hal Ghaxaq	1/2 indiviż Appartament Nru 15, Blokk B2, Triq il-Bwar	Debono Cachia Antonia	LRA3650/2026
<i>Hal Ghaxaq</i>	<i>1/2 undivided share Apartment No. 15, Block B2, Triq il-Bwar</i>	<i>Debono Cachia Antonia</i>	
Hal Ghaxaq	Fond Nru 45, Triq San Filippu	Gvern ta' Malta	LRA3722/2026
<i>Hal Ghaxaq</i>	<i>Premises No. 45, Triq San Filippu</i>	<i>Government of Malta</i>	
Hal Ghaxaq	2/20 indiviż porzjon art magħrufa 'Tal-Qattusa' tal-kejl ta' 300m.k	Mizzi Margherita	LRA3849/2026
<i>Hal Ghaxaq</i>	<i>2/20 undivided share portion of land known as 'Tal-Qattusa' tal-kejl ta' 300m.k</i>	<i>Mizzi Margherita</i>	
Hal Ghaxaq	1/20 indiviż porzjon art magħrufa 'Tal-Qattusa' tal-kejl ta' 300m.k	Mizzi Margherita	LRA3850/2026
<i>Hal Ghaxaq</i>	<i>1/20 undivided share portion of land known as 'Tal-Qattusa' tal-kejl ta' 300m.k</i>	<i>Mizzi Margherita</i>	
Hal Ghaxaq	3/20 indiviż porzjon art magħrufa 'Tal-Qattusa' tal-kejl ta' 300m.k	Mizzi Margherita	LRA3851/2026
<i>Hal Ghaxaq</i>	<i>3/20 undivided share portion of land known as 'Tal-Qattusa' tal-kejl ta' 300m.k</i>	<i>Mizzi Margherita</i>	
Hal Qormi	Mezzanin Nru 19, 'Agnes', Triq Cappadocia	Sammut Carmelo et	LRA3740/2026
<i>Hal Qormi</i>	<i>Maisonette No. 19, 'Agnes', Triq Cappadocia</i>	<i>Sammut Carmelo et</i>	
Hal Qormi	Drittijiet ta' Kumpens LRA5403/24 – Porzjon art tal-kejl ta' 410m.k	Gvern ta' Malta	LRA3792/2026
<i>Hal Qormi</i>	<i>Right of Compensation LRA5403/24 – Portion of land covering area of 410s.m</i>	<i>Government of Malta</i>	
Hal Qormi	Drittijiet ta' Kumpens LRA3804/24 – Porzjon art tal-kejl ta' 223m.k	Gvern ta' Malta	LRA3793/2026
<i>Hal Qormi</i>	<i>Right of Compensation LRA3804/24 – Portion of land covering area of 223s.m</i>	<i>Government of Malta</i>	
Hal Qormi	Drittijiet ta' Kumpens LRA3802/24 – Porzjon art tal-kejl ta' 582m.k	Gvern ta' Malta	LRA3794/2026
<i>Hal Qormi</i>	<i>Right of Compensation LRA3802/24 – Portion of land covering area of 582s.m</i>	<i>Government of Malta</i>	
Il-Hamrun	Dirett Dominju Perpetwu Fond Nri 5 u 7, Triq Barth	Gvern ta' Malta	LRA3638/2026
<i>Hamrun</i>	<i>Perpetual Direct Dominium Premises Nos 5 and 7, Triq Barth</i>	<i>Government of Malta</i>	
Il-Hamrun	Dirett Dominju Perpetwu Fond fi Triq Ġużè Maria Camilleri tal-kejl ta' 117m.k	Gvern ta' Malta	LRA3729/2026
<i>Hamrun</i>	<i>Perpetual Direct Dominium Premises in Triq Ġużè Maria Camilleri covering area of 117s.m</i>	<i>Government of Malta</i>	
Il-Hamrun	Fond u Ġnien Nru 25, 'Kennedy', Triq Mountbatten	Borg Elton et	LRA3805/2026

Lokalità <i>Locality</i>	Proprietà <i>Property</i>	Applikant <i>Applicant</i>	Identifikazzjoni <i>Identification</i>
<i>Hamrun</i>	<i>Premises and Garden No. 25, 'Kennedy', Triq Mountbatten</i>	<i>Borg Elton et</i>	
Il-Hamrun	Utile Dominju Perpetwu Garaxx Nru 53, Triq San Tumas	Zammit Nazzareno	LRA3827/2026
<i>Hamrun</i>	<i>Perpetual Utile Dominium Garage No. 53, Triq San Tumas</i>	<i>Zammit Nazzareno</i>	
Il-Hamrun	Utile Dominju Perpetwu Fond Nru 61, Triq Joe Sciberras, u transferiment ta' proprietà 27000793	Alez Developments Ltd	LRA3875/2026
<i>Hamrun</i>	<i>Perpetual Utile Dominium Premises No. 61, Triq Joe Sciberras, and transfer of property 27000793</i>	<i>Alez Developments Ltd</i>	
Haż-Żabbar	Dirett Dominju Perpetwu porzjon art magħrufa 'Ta' Caruana' tal-kejl ta' 515m.k	Gvern ta' Malta	LRA3679/2026
<i>Haż-Żabbar</i>	<i>Perpetual Direct Dominium portion of land known as 'Ta' Caruana' covering area of 515s.m</i>	<i>Government of Malta</i>	
Haż-Żabbar	Dirett Dominju Perpetwu porzjon art magħrufa 'Ta' Caruana' tal-kejl ta' 226.5m.k	Gvern ta' Malta	LRA3680/2026
<i>Haż-Żabbar</i>	<i>Perpetual Direct Dominium portion of land known as 'Ta' Caruana' covering area of 226.5s.m</i>	<i>Government of Malta</i>	
Haż-Żabbar	Dirett Dominju Perpetwu porzjon art magħrufa 'Ta' Bajada' tal-kejl ta' 285m.k	Gvern ta' Malta	LRA3725/2026
<i>Haż-Żabbar</i>	<i>Perpetual Direct Dominium portion of land known as 'Ta' Bajada' covering area of 285s.m</i>	<i>Government of Malta</i>	
Haż-Żabbar	Utile Dominju Temporanju 3/4 indiviż Fond u Garaxx u porzjon diviż art Nri 34, 36, 38, 40, 42, 44, 46, 48, 50, 52, 54, Triq ix-Xgħajra	Trivium Properties Ltd	LRA3819/2026
<i>Haż-Żabbar</i>	<i>Temporary Utile Dominium ¾ undivided share Premises and Garage and divided portion of land Nos 34, 36, 38, 40, 42, 44, 46, 48, 50, 52, 54, Triq ix-Xgħajra</i>	<i>Trivium Properties Ltd</i>	
Haż-Żebbuġ	Korrezzjoni fuq LRA5789/2022 tal-applikazzjoni	Gvern ta' Malta	LRA3724/2026
<i>Haż-Żebbuġ</i>	<i>Correction of LRA5789/2022 of application</i>	<i>Government of Malta</i>	
Haż-Żebbuġ	Korrezzjoni fuq LRA964/20 tal-att u l-applikazzjoni	Formosa Christine et	LRA3769/2026
<i>Haż-Żebbuġ</i>	<i>Correction of LRA964/20 of contract and application</i>	<i>Formosa Christine et</i>	
Haż-Żebbuġ	Korrezzjoni fuq proprietà 07002254 tal-pjanti rilevanti	Camilleri Emanuel et	LRA3829/2026
<i>Haż-Żebbuġ</i>	<i>Correction of property 07002254 of relevant plans</i>	<i>Camilleri Emanuel et</i>	
Haż-Żebbuġ	1/2 indiviż Fond Nru 46, 'Laura', u Garaxx Nru 44, Triq Filippu Grech	Muscat Rita	LRA3877/2026
<i>Haż-Żebbuġ</i>	<i>1/2 undivided share Premises No. 46, 'Laura', and Garage No. 44, Triq Filippu Grech</i>	<i>Muscat Rita</i>	

Lokalità <i>Locality</i>	Proprietà <i>Property</i>	Applikant <i>Applicant</i>	Identifikazzjoni <i>Identification</i>
Haż-Żebbuġ <i>Haż-Żebbuġ</i>	1/5 indiviż Fond Nru 49, Triq il-Grazzja <i>1/5 undivided share Premises No. 49, Triq il-Grazzja</i>	Caruana Paul et <i>Caruana Paul et</i>	LRA3887/2026
L-Iklin <i>Iklin</i>	Korrezzjoni fuq proprjetà 28000200 tal-pjanti rilevanti <i>Correction of property 28000200 of relevant plans</i>	Gvern ta' Malta <i>Government of Malta</i>	LRA3795/2026
Il-Marsa <i>Marsa</i>	Utile Dominju Temporanju porzjon art magħrufa 'Dun Angelo' tal-kejl ta' 12380m.k <i>Temporary Utile Dominium portion of land known as 'Dun Angelo' covering area of 12380s.m</i>	Andrews Feeds Developments Malta Ltd <i>Andrews Feeds Developments Malta Ltd</i>	LRA3869/2026
Marsaskala <i>Marsaskala</i>	1/2 indiviż Mezzanin Nru 47, 'Cusco', Triq l-Għassies <i>1/2 undivided share Maisonette No. 47, 'Cusco', Triq l-Għassies</i>	Cachia John <i>Cachia John</i>	LRA3620/2026
Marsaskala <i>Marsaskala</i>	Dirett Dominju Perpetwu Porzjon art magħrufa 'Tan-Nadur' tal-kejl ta' 413m.k <i>Perpetual Direct Dominium Portion of land known as 'Tan-Nadur' covering area of 413s.m</i>	Gvern ta' Malta <i>Government of Malta</i>	LRA3639/2026
Marsaskala <i>Marsaskala</i>	1/2 indiviż Appartament Nru 2, Blokk Nru 208, 'Paradise', Triq il-Qaliet <i>1/2 undivided share Apartment No. 2, Block No. 208, 'Paradise', Triq il-Qaliet</i>	Buttigieg Catherine <i>Buttigieg Catherine</i>	LRA3643/2026
Marsaskala <i>Marsaskala</i>	1/2 indiviż 3 porzjonijiet diviżi art Nri 5,6 u 7 fi Triq l-Imriekeb tal-kejl ta' 432.51m.k <i>1/2 undivided share 3 divided portion of land Nos 5,6 and 7 in Triq l-Imriekeb covering area of 432.51s.m</i>	Buttigieg Catherine <i>Buttigieg Catherine</i>	LRA3644/2026
Marsaskala <i>Marsaskala</i>	Appartament Nru 3 Blokk Nru 54, 'Falcon Court', Triq Sant'Antnin <i>Apartment No. 3 Block No. 54, 'Falcon Court', Triq Sant'Antnin</i>	Polidano Jean Luke <i>Polidano Jean Luke</i>	LRA3666/2026
Marsaskala <i>Marsaskala</i>	Korrezzjoni ta' Proprjetà 35002051 - LRA5691/22 tal-pjanti rilevanti <i>Correction of Property 35002051 - LRA5691/22 of relevant plans</i>	Ellul Mary <i>Ellul Mary</i>	LRA3684/2026
Marsaskala <i>Marsaskala</i>	Garaxx Nru 50, Triq Patri Wistin Born <i>Garage No. 50, Triq Patri Wistin Born</i>	Buckland Clayton et <i>Buckland Clayton et</i>	LRA3731/2026
Marsaskala <i>Marsaskala</i>	Garaxx Nru 47, Triq Vittorio Cassar <i>Garage No. 47, Triq Vittorio Cassar</i>	Buttigieg Mark Anthony <i>Buttigieg Mark Anthony</i>	LRA3738/2026
Marsaskala <i>Marsaskala</i>	Appartament Nru 3, Blokk Nru 30, 'Sunny Flats', Triq l-Arzell <i>Apartment No. 3, Block No. 30, 'Sunny Flats', Triq l-Arzell</i>	Spiteri Godwin <i>Spiteri Godwin</i>	LRA3771/2026
Marsaskala	Utile Dominju Perpetwu Fond Nru 39, 'Joslyn', Triq il-Bajja	Camilleri Joanne et	LRA3814/2026

Lokalità <i>Locality</i>	Proprietà <i>Property</i>	Applikant <i>Applicant</i>	Identifikazzjoni <i>Identification</i>
Marsaskala	<i>Perpetual Utile Dominium Premises No. 39, 'Joslyn', Triq il-Bajja</i>	<i>Camilleri Joanne et</i>	
Marsaskala	Fond Nru 354, 'Sanomar', Triq il-Qaliet	Bugeja Matthew et	LRA3822/2026
Marsaskala	<i>Premises No. 354, 'Sanomar', Triq il-Qaliet</i>	<i>Bugeja Matthew et</i>	
Marsaskala	Mezzanin Nru 46B, 'Blessed' Blokk, 'Freesia Court', Triq in-Nadur	Buhagiar John et	LRA3823/2026
Marsaskala	<i>Maisonette No. 46B, 'Blessed' Block, 'Freesia Court', Triq in-Nadur</i>	<i>Buhagiar John et</i>	
Marsaskala	Appartament Nru 13, Blokk Nru 34, 'Riveria Mansions', Triq il-Lampuka	Gourmet Pierre	LRA3899/2026
Marsaskala	<i>Apartment No. 13, Block No. 34, 'Riveria Mansions', Triq il-Lampuka</i>	<i>Gourmet Pierre</i>	
Marsaskala	Garaxx Nru 1, Entratura Nru 9, Triq l-Artillieri	Zammit Conrad et	LRA3903/2026
Marsaskala	<i>Garage No. 1, Entrance No. 9, Triq l-Artillieri</i>	<i>Zammit Conrad et</i>	
Marsaskala	Appartament Nru A5, Blokk 'Falcon Court', Triq l-Iskal	Perini Nadine	LRA3916/2026
Marsaskala	<i>Apartment No. A5, Block 'Falcon Court', Triq l-Iskal</i>	<i>Perini Nadine</i>	
Marsaskala	Penthouse Nru 5, Blokk 'Castagna House', Triq l-Iskal	Camilleri Marble Works Ltd	LRA3936/2026
Marsaskala	<i>Penthouse No. 5, Block 'Castagna House', Triq l-Iskal</i>	<i>Camilleri Marble Works Ltd</i>	
Marsaskala	Appartament Nru 3 Blokk 'Central Court' Triq il-Granmastri	Scerri Nachelle	LRA3937/2026
Marsaskala	<i>Apartment No. 3, Block 'Central Court', Triq il-Granmastri</i>	<i>Scerri Nachelle</i>	
Marsaskala	Appartament Nru 2, Blokk 'Ludwing Court', Triq il-Qaliet	Busuttil Daniel et	LRA3940/2026
Marsaskala	<i>Apartment No. 2, Block 'Ludwing Court', Triq il-Qaliet</i>	<i>Busuttil Daniel et</i>	
Marsaskala	Garaxx Nru 6 Kumpless ta' Garaxxijiet 'Seaside', Triq il-Magħluq	Curmi Ayrton et	LRA3954/2026
Marsaskala	<i>Garage No. 6 Garage Complex 'Seaside', Triq il-Magħluq</i>	<i>Curmi Ayrton et</i>	
Marsaskala	Parti diviża tal-bejt tal-kejl ta' 45m.k u parti diviża tal-bejt tal-kejl ta' 60m.k. Blokk Nru 4, 'Sunny Flats', Triq l-Arzell	Zahra Daniel	LRA3963/2026
Marsaskala	<i>Divided part of roof covering area of 45s.m and divided part of roof covering area of 60s.m Block No. 4, 'Sunny Flats', Triq l-Arzell</i>	<i>Zahra Daniel</i>	
Marsaskala	Parti diviża tal-bejt tal-kejl ta' 40m.k. Blokk Nru 4, 'Sunny Flats', Triq l-Arzell	Zahra Daniel	LRA3964/2026
Marsaskala	<i>Divided part of roof covering area of 40s.m Block No. 4, 'Sunny Flats', Triq l-Arzell</i>	<i>Zahra Daniel</i>	
Marsaskala	Hanut 'Cool Waters', Triq ix-Xatt, u Appartamenti Nri 1,2,3, Blokk Nru 92, Triq Sant'Anna	Hughes Holdings Ltd	LRA3983/2026

Lokalità <i>Locality</i>	Proprietà <i>Property</i>	Applikant <i>Applicant</i>	Identifikazzjoni <i>Identification</i>
Marsaskala	Shop 'Cool Waters', Triq ix-Xatt, and Apartments Nos 1,2,3, Block No. 92, Triq Sant'Anna	Hughes Holdings Ltd	
L-Imdina	Fond Nru 5, Triq San Nikola	Gvern ta' Malta	LRA3721/2026
Mdina	Premises No. 5, Triq San Nikola	Government of Malta	
Il-Mellieħa	Korrezzjoni ta' proprjetà 37005454 – LRA2420/25 tal-pjanti rilevanti	Bonnici Marco et	LRA3653/2026
Mellieħa	Correction of property 37005454 – LRA2420/25 of relevant plans	Bonnici Marco et	
Il-Mellieħa	1/2 indiviż Sub Utile Dominju Temporanju Villa Nru 328 u Garaxx f'art magħrufa 'Wied Ghajn Żejtuna'	Bezzina Carmelo	LRA3669/2026
Mellieħa	1/2 undivided Temporary Sub Utile Dominium Villa No. 328 and Garage on land known as 'Wied Ghajn Żejtuna'	Bezzina Carmelo	
Il-Mellieħa	Dirett Dominju Temporanju porzjon art magħrufa 'Tal-Qortin' tal-kejl ta' 13,750m.k	Gvern ta' Malta	LRA3677/2026
Mellieħa	Temporary Direct Dominium portion of land known as 'Tal-Qortin' covering area of 13,750s.m	Government of Malta	
Il-Mellieħa	Dirett Dominju Perpetwu porzjon art magħrufa 'Il-Qortin ta' Santa Marija' tal-kejl ta' 358m.k	Gvern ta' Malta	LRA3682/2026
Mellieħa	Perpetual Direct Dominium portion of land known as 'Il-Qortin ta' Santa Marija' covering area of 358s.m	Government of Malta	
Il-Mellieħa	Dirett Dominju Perpetwu porzjon art magħrufa 'Il-Qortin ta' Santa Marija' tal-kejl ta' 177m.k	Gvern ta' Malta	LRA3683/2026
Mellieħa	Perpetual Direct Dominium portion of land known as 'Il-Qortin ta' Santa Marija' covering area of 177s.m	Government of Malta	
Il-Mellieħa	Dirett Dominju Temporanju Porzjon art magħrufa 'Il-Qortin' tal-kejl ta' 198m.k	Gvern ta' Malta	LRA3719/2026
Mellieħa	Temporary Direct Dominium Portion of land known as 'Il-Qortin' covering area of 198s.m	Government of Malta	
Il-Mosta	Fond Nru 194, Triq it-Torri	Gvern ta' Malta	LRA3635/2026
Mosta	Premises No. 194, Triq it-Torri	Government of Malta	
Il-Mosta	Dirett Dominju Temporanju porzjon art magħrufa 'Ta' Glent' tal-kejl ta' 327m.k	Gvern ta' Malta	LRA3674/2026
Mosta	Temporary Direct Dominium portion of land known as 'Ta' Glent' covering area of 327s.m	Government of Malta	
Il-Mosta	Dirett Dominju Temporanju porzjon art magħrufa 'Ta' Glent' tal-kejl ta' 135m.k	Gvern ta' Malta	LRA3723/2026
Mosta	Temporary Direct Dominium portion of land known as 'Ta' Glent' covering area of 135s.m	Government of Malta	
Il-Mosta	Dirett Dominju Perpetwu porzjon art magħrufa 'Art ta' Mliet' tal-kejl ta' 250m.k	Gvern ta' Malta	LRA3726/2026
Mosta	Perpetual Direct Dominium portion of land known as 'Art ta' Mliet' covering area of 250s.m	Government of Malta	

Lokalità <i>Locality</i>	Proprietà <i>Property</i>	Applikant <i>Applicant</i>	Identifikazzjoni <i>Identification</i>
Il-Mosta	Dirett Dominju Temporanju porzjon art maghrufa 'Ta' Mliet' tal-kejl ta' 243m.k	Gvern ta' Malta	LRA3728/2026
<i>Mosta</i>	<i>Temporary Direct Dominium portion of land known as 'Ta' Mliet' covering area of 243s.m</i>	<i>Government of Malta</i>	
Il-Mosta	Korrezzjoni fuq proprietà 39003471 tal-pjanti rilevanti	Mallia Luke et	LRA3831/2026
<i>Mosta</i>	<i>Correction of property 39003471 of relevant plans</i>	<i>Mallia Luke et</i>	
Il-Mosta	Korrezzjoni fuq proprietà 39005112 tal-pjanti rilevanti u transferiment ta' proprietà 39005112	BM Porperities Ltd	LRA3893/2026
<i>Mosta</i>	<i>Correction of property 39005112 of relevant plans and transfer of property 39005112</i>	<i>BM Porperities Ltd</i>	
Il-Mosta	Porzjon art maghrufa 'Tal-Kolla' tal-kejl ta' 495m.k	Mifsud Nathalie	LRA3968/2026
<i>Mosta</i>	<i>Portion of land known as 'Tal-Kolla' covering area of 495s.m</i>	<i>Mifsud Nathalie</i>	
Il-Mosta	Korrezzjoni ta' proprietà 39001659 – LRA1129/02 tal-pjanti rilevanti	Bugeja Suzanne	LRA3988/2026
<i>Mosta</i>	<i>Correction of property 39001659 – LRA1129/02 of relevant plans</i>	<i>Bugeja Suzanne</i>	
Il-Mosta	Korrezzjoni ta' proprietà 39001661 – LRA584/00 tal-pjanti rilevanti	Falzon Maria	LRA3989/2026
<i>Mosta</i>	<i>Correction of property 39001661 – LRA584/00 of relevant plans</i>	<i>Falzon Maria</i>	
Il-Mosta	Korrezzjoni ta' proprietà 39001662 – LRA1969/98 tal-att u tal-pjanti rilevanti	Azzopardi Joseph et	LRA3990/2026
<i>Mosta</i>	<i>Correction of property 39001662 – LRA1969/98 of contract and relevant plans</i>	<i>Azzopardi Joseph et</i>	
Il-Mosta	Korrezzjoni ta' proprietà 39001660 – LRA1819/93 tal-pjanti rilevanti	Chetcuti Margaret	LRA3991/2026
<i>Mosta</i>	<i>Correction of property 39001660 – LRA1819/93 of relevant plans</i>	<i>Chetcuti Margaret</i>	
L-Imqabba	Korrezzjoni fuq proprietà 40000689 tal-pjanti rilevanti	Gvern ta' Malta	LRA3762/2026
<i>Mqabba</i>	<i>Correction of property 40000689 of relevant plans</i>	<i>Government of Malta</i>	
L-Imqabba	Korrezzjoni fuq proprietà 40000679 tal-att	Bonello Rita et	LRA3763/2026
<i>Mqabba</i>	<i>Correction of property 40000679 of contract</i>	<i>Bonello Rita et</i>	
L-Imsida	Korrezzjoni fuq proprietà 47000754 tal-pjanti rilevanti	Cassar Paul et	LRA3866/2026
<i>Msida</i>	<i>Correction of property 47000754 of relevant plans</i>	<i>Cassar Paul et</i>	
L-Imsida	Korrezzjoni fuq proprietà 41002349 ta' LRA346/20, LRA146/21, LRA574/21, LRA6101/23, LRA6463/23 u LRA6464/23 tal-pjanti rilevanti	Galea Testaferrata Simon et	LRA3897/2026

Lokalità <i>Locality</i>	Proprietà <i>Property</i>	Applikant <i>Applicant</i>	Identifikazzjoni <i>Identification</i>
<i>Msida</i>	<i>Correction of property 41002349 of LRA346/20, LRA146/21, LRA574/21, LRA6101/23, LRA6463/23 and LRA6464/23 of relevant plans</i>	<i>Galea Testaferrata Simon et</i>	
L-Imtarfa	Utile Dominju Perpetwu Fond u Garaxx Nru D, Triq J. S. Calleja	Rapa Marcel et	LRA3845/2026
<i>Mtarfa</i>	<i>Perpetwu Utile Dominium Premises and Garage No. D, Triq J. S. Calleja</i>	<i>Rapa Marcel et</i>	
In-Naxxar	Dirett Dominju Perpetwu porzjon art magħrufa 'Tal-Ehnieq' tal-kejl ta' 224m.k	Gvern ta' Malta	LRA3676/2026
<i>Naxxar</i>	<i>Perpetual Direct Dominium portion of land known as 'Tal-Ehnieq' covering area of 224s.m</i>	<i>Government of Malta</i>	
In-Naxxar	Porzjon art fi Triq il-Kapella tal-Lunzjata tal-kejl ta' 50m.k	Gvern ta' Malta	LRA3757/2026
<i>Naxxar</i>	<i>Portion of land in Triq il-Kapella tal-Lunzjata covering area of 50s.m</i>	<i>Government of Malta</i>	
Paola	Porzjon art magħrufa 'Ta' Saffieni' tal-kejl ta' 24,900m.k	Gvern ta' Malta	LRA3627/2026
<i>Paola</i>	<i>Portion of land known as 'Ta' Saffieni' covering area of 24,900s.m</i>	<i>Government of Malta</i>	
Paola	Stalls Nri 16, 17 u 18, Triq l-Arkati	Gvern ta' Malta	LRA3789/2026
<i>Paola</i>	<i>Stalls Nos 16, 17 and 18, Triq l-Arkati</i>	<i>Government of Malta</i>	
Paola	Porzjon art magħrufa 'Tax-Xewk' tal-kejl ta' 187.49m.k	Grech Alfred	LRA3979/2026
<i>Paola</i>	<i>Poriton of land known as 'Tax-Xewk' covering area of 187.49m.k</i>	<i>Grech Alfred</i>	
Pembroke	Mezzanin Nru 2, 'Saint Andrew's Barracks', Triq Mandalay	L-Awtorita tad-Djar	LRA3971/2026
<i>Pembroke</i>	<i>Maisonette No. 2, 'Saint Andrew's Barracks', Triq Mandalay</i>	<i>Housing Authority</i>	
Tal-Pietà	Fond Nru 53, 'St Theresa', Triq Pietru Xuereb	Borg Augustine-Victor et	LRA3619/2026
<i>Tal-Pietà</i>	<i>Premises No. 53, 'St Theresa', Triq Pietru Xuereb</i>	<i>Borg Augustine-Victor et</i>	
Tal-Pietà	Dirett Dominju Perpetwu Porzjon art magħrufa 'Ta' Bordin' tal-kejl ta' 126m.k	Gvern ta' Malta	LRA3637/2026
<i>Tal-Pietà</i>	<i>Perpetual Direct Dominium Portion of land known as 'Ta' Bordin' covering area of 126m.s</i>	<i>Government of Malta</i>	
Tal-Pietà	Korrezzjoni fuq LRA5088/22 tal-pjanti rilevanti	Gvern ta' Malta	LRA3760/2026
<i>Tal-Pietà</i>	<i>Correction of LRA5088/22 of relevant plans</i>	<i>Government of Malta</i>	
Tal-Pietà	Korrezzjoni fuq LRA4451/23 tal-applikazzjoni	Gvern ta' Malta	LRA3761/2026
<i>Tal-Pietà</i>	<i>Correction of LRA4451/23 of application</i>	<i>Government of Malta</i>	
Tal-Pietà	Appartament Nru A8, Blokk A, 'Midpoint Apartments', u Garaxx Nru 3, Triq il-Qrajten	Cini Mark	LRA3821/2026

Lokalità <i>Locality</i>	Proprietà <i>Property</i>	Applikant <i>Applicant</i>	Identifikazzjoni <i>Identification</i>
<i>Tal-Pietà</i>	<i>Apartment No. A8, Block A, 'Midpoint Apartments', and Garage Nru 3, Triq il-Qrajten</i>	<i>Cini Mark</i>	
Il-Qrendi	1/3 indiviż Porzjon art magħrufa 'Tal-Generator' tal-kejl ta' 562m.k	Bone Jane	LRA3734/2026
<i>Qrendi</i>	<i>1/3 undivided share Portion of land known as 'Tal-Generator' covering area of 562s.m</i>	<i>Bone Jane</i>	
Il-Qrendi	Irtirar ta' LRA1761/20 – Porzjon art ta' 'Wied il-Hofra'	Briffa Frankie	LRA3773/2026
<i>Qrendi</i>	<i>Withdrawal of LRA1761/20 – Portion of land at 'Wied il-Hofra'</i>	<i>Briffa Frankie</i>	
Ir-Rabat, Malta	Dirett Dominju Temporanju Fond Nru 28, Triq San Kataldu	Gvern ta' Malta	LRA3632/2026
<i>Rabat, Malta</i>	<i>Temporary Direct Dominium Premises No. 28, Triq San Kataldu</i>	<i>Government of Malta</i>	
Ir-Rabat, Malta	Fond Nru 38, Triq il-Katakombi	Gvern ta' Malta	LRA3636/2026
<i>Rabat, Malta</i>	<i>Premises No. 38, Triq il-Katakombi</i>	<i>Government of Malta</i>	
Ir-Rabat, Malta	Utile Dominju Perpetwu Villa Nri 39 u 37, 'Valiant', Triq Alessandro Curmi	Sant Fournier Karl et	LRA3687/2026
<i>Rabat, Malta</i>	<i>Perpetual Utile Dominium Villa Nos 39 and 37, 'Valiant', Triq Alessandro Curmi</i>	<i>Sant Fournier Karl et</i>	
Ir-Rabat, Malta	Dirett Dominju Temporanju porzjon art magħrufa 'Tal-Bur' tal-kejl ta' 257m.k	Gvern ta' Malta	LRA3727/2026
<i>Rabat, Malta</i>	<i>Temporary Direct Dominium portion of land known as 'Tal-Bur' covering area of 257s.m</i>	<i>Government of Malta</i>	
Ir-Rabat, Malta	1/2 indiviż Fond Nri 13 u 15, Triq Santa Marija, in parti u in parti transmissjoni ta' proprjetà 50001941	Bugeja Maria et	LRA3892/2026
<i>Rabat, Malta</i>	<i>1/2 undivided share Premises Nos 13 and 15, Triq Santa Marija, in part and in part transmission of property 50001941</i>	<i>Bugeja Maria et</i>	
Ir-Rabat, Malta	Utile Dominju Temporanju 1/4 indiviż Garaxx Nru 35, Triq Santa Rita	Ellul Esther et	LRA3938/2026
<i>Rabat, Malta</i>	<i>Temporary Utile Dominium 1/4 undivided share Garage No. 35, Triq Santa Rita</i>	<i>Ellul Esther et</i>	
Ir-Rabat, Malta	Garaxx Nru 35 Triq Santa Rita in parti u in parti transferiment vide LRA3938/26, LRA3939/26 u LRA3934/26	Farrugia Dino et	LRA3953/2026
<i>Rabat, Malta</i>	<i>Garage No. 35 Triq Santa Rita in part and in part transfer vide LRA3938/26, LRA3939/26 and LRA3934/26</i>	<i>Farrugia Dino et</i>	
San Ġiljan	Dirett Dominju Temporanju porzjon art fi Triq il-Kbira tal-kejl ta' 285m.k	Gvern ta' Malta	LRA3678/2026
<i>St Julian's</i>	<i>Temporary Direct Dominium portion of land in Triq il-Kbira covering area of 285s.m</i>	<i>Government of Malta</i>	

Lokalità <i>Locality</i>	Proprietà <i>Property</i>	Applikant <i>Applicant</i>	Identifikazzjoni <i>Identification</i>
San Ġwann	Utile u Subutile Dominju Perpetwu Fond Nru 47, 'L-Gharix', Triq il-Hida	Spiteri Baker Elizabeth	LRA3886/2026
<i>San Ġwann</i>	<i>Perpetual Utile and Sub-utile Dominium Premises No. 47, 'L-Gharix', Triq il-Hida</i>	<i>Spiteri Baker Elizabeth</i>	
San Pawl il-Baħar	Korrezzjoni fuq proprjetà 55002792 tal-pjanti rilevanti	Gvern ta' Malta	LRA3628/2026
<i>St Paul's Bay</i>	<i>Correction of property 55002792 of relevant plans</i>	<i>Government of Malta</i>	
San Pawl il-Baħar	Dirett Dominju Perpetwu Fond fi Triq Parades tal-kejl ta' 83.5m.k	Gvern ta' Malta	LRA3675/2026
<i>St Paul's Bay</i>	<i>Perpetual Direct Dominium Premises in Triq Parades covering area of 83.5s.m</i>	<i>Government of Malta</i>	
San Pawl il-Baħar	Dirett Dominju Perpetwu Fond fi Triq Parades tal-kejl ta' 70m.k	Gvern ta' Malta	LRA3681/2026
<i>St Paul's Bay</i>	<i>Perpetual Direct Dominium Premises in Triq Parades covering area of 70s.m</i>	<i>Government of Malta</i>	
San Pawl il-Baħar	Utile Dominju Perpetwu Appartament Nru 3, Blokk Nru 9, 'Monopoly Flats', Triq il-Ġifen, in parti u in parti transferiment ta' proprjetà 55006094	Pisani Clayton et	LRA3739/2026
<i>St Paul's Bay</i>	<i>Perpetual Utile Dominium Apartment No. 3, Block No. 9, 'Monopoly Flats', Triq il-Ġifen, in part and in part transfer of property 55006094</i>	<i>Pisani Clayton et</i>	
San Pawl il-Baħar	Utile Dominju Perpetwu Mezzanin Nru 35, 'Sun', Triq il-Halel	Sammut Christian	LRA3745/2026
<i>St Paul's Bay</i>	<i>Perpetual Utile Dominium Maisonette No. 35, 'Sun', Triq il-Halel</i>	<i>Sammut Christian</i>	
San Pawl il-Baħar	Korrezzjoni fuq proprjetà 55006654 tal-applikazzjoni	Sammut Christian	LRA3746/2026
<i>St Paul's Bay</i>	<i>Correction of property 55006654 of application</i>	<i>Sammut Christian</i>	
San Pawl il-Baħar	Utile Dominju Temporanju Mezzanin Nru M2, 'Aqua Marine Residence', Blokk 2, u Garaxx Nru 6, Triq it-Tamar	Carmont David John James et	LRA3779/2026
<i>St Paul's Bay</i>	<i>Temporary Utile Dominium Maisonette No. M2, 'Aqua Marine Residence', Block 2, and Garage No. 6, Triq it-Tamar</i>	<i>Carmont David John James et</i>	
San Pawl il-Baħar	Utile Dominju Temporanju Appartament Nru 11, 'Aqua Marine Residence', u Garaxxijiet Nru 1 u 2	Galea Nick et	LRA3780/2026
<i>St Paul's Bay</i>	<i>Temporary Utile Dominium Apartment No. 11, 'Aqua Marine Residence', and Garages No. 1 and 2</i>	<i>Galea Nick et</i>	
San Pawl il-Baħar	Korrezzjoni ta' LRA5278/23 tal-pjanti rilevanti	Gvern ta' Malta	LRA3790/2026

Lokalità <i>Locality</i>	Proprietà <i>Property</i>	Applikant <i>Applicant</i>	Identifikazzjoni <i>Identification</i>
<i>St Paul's Bay</i>	<i>Correction of LRA5278/23 of relevant plans</i>	<i>Government of Malta</i>	
San Pawl il-Baħar	1/2 indiviż Garaxx Nru 109, Telgħet ix-Xemxija	Zarb Rosemarie et	LRA3809/2026
<i>St Paul's Bay</i>	<i>1/2 undivided share Garage No. 109, Telgħet ix-Xemxija</i>	<i>Zarb Rosemarie et</i>	
San Pawl il-Baħar	Utile Dominju Perpetwu Garaxx Nru 155, Kumpless ta' Garaxxijiet, 'Q6 Residence', Triq l-Istamnar, u in parti transferiment parzjali ta' proprjetà 55007297	Calleja Patrick	LRA3843/2026
<i>St Paul's Bay</i>	<i>Perpetual Utile Dominium Garage No. 155, Garage Complex 'Q6 Residence', Triq l-Istamnar, and in part part transfer of property 55007297</i>	<i>Calleja Patrick</i>	
San Pawl il-Baħar	1/2 indiviż Appartament Nru 8, Blokk 'Fiorella Court', Triq iċ-Ċern, in parti u in parti trasmissjoni ta' proprjetà 55003633	Gatt Marika et	LRA3876/2026
<i>St Paul's Bay</i>	<i>1/2 undivided share Apartment No. 8, Block 'Fiorella Court', Triq iċ-Ċern, in part and in part transmission of property 55003633</i>	<i>Gatt Marika et</i>	
San Pawl il-Baħar	Utile Dominju Perpetwu Appartament Nru 14, Blokk 'Mourska Flats', Triq il-Għabex	Muscat Darren et	LRA3962/2026
<i>St Paul's Bay</i>	<i>Perpetual Utile Dominium Apartment No. 14, Block 'Mourska Flats', Triq il-Għabex</i>	<i>Muscat Darren et</i>	
Santa Venera	Dirett Dominju Temporanju Porzjon art fi Triq Romeo Romano tal-kejl ta' 137m.k	Gvern ta' Malta	LRA3631/2026
<i>Santa Venera</i>	<i>Temporary Direct Dominium Portion of land in Triq Romeo Romano covering area of 137s.m</i>	<i>Government of Malta</i>	
Santa Venera	Korrezzjoni fuq LRA3966/2015 tal-applikazzjoni u pjanti rilevanti	Meli Ian et	LRA3709/2026
<i>Santa Venera</i>	<i>Correction of LRA3966/2015 of application and relevant plans</i>	<i>Meli Ian et</i>	
Is-Sigġiewi	Dirett Dominju Perpetwu Porzjon art magħrufa 'Ta' Fonzu' tal-kejl ta' 234.5m.k	Gvern ta' Malta	LRA3630/2026
<i>Sigġiewi</i>	<i>Perpetual Direct Dominium Portion of land known as 'Ta' Fonzu' covering area of 234.5s.m</i>	<i>Government of Malta</i>	
Is-Sigġiewi	Dirett Dominju Perpetwu Porzjon art magħrufa 'Ta' Karċepu' tal-kejl ta' 289m.k	Gvern ta' Malta	LRA3633/2026
<i>Sigġiewi</i>	<i>Perpetual Direct Dominium Portion of land known as 'Ta' Karċepu' covering area of 289s.m</i>	<i>Government of Malta</i>	
Is-Sigġiewi	Dirett Dominju Temporanju Garaxx Nru G9, Triq id-Demnuq	Gvern ta' Malta	LRA3640/2026
<i>Sigġiewi</i>	<i>Temporary Direct Dominium Garage No. G9, Triq id-Demnuq</i>	<i>Government of Malta</i>	

Lokalità <i>Locality</i>	Proprietà <i>Property</i>	Applikant <i>Applicant</i>	Identifikazzjoni <i>Identification</i>
Is-Sigġiewi <i>Sigġiewi</i>	Korrezzjoni fuq proprietà 09002724 tal-pjanti rilevanti <i>Correction of property 09002724 of relevant plans</i>	Gvern ta' Malta <i>Government of Malta</i>	LRA3759/2026
Is-Sigġiewi <i>Sigġiewi</i>	Utile Dominju Perpetwu 3/4 indiviż Fond Nru 32, 'St Mary', Triq ir-Rebbieġha <i>Perpetual Utile Dominium 3/4 undivided share Premises No. 32, 'St Mary', Triq ir-Rebbieġha</i>	Grech Anthony et <i>Grech Anthony et</i>	LRA3813/2026
Tas-Sliema <i>Tas-Sliema</i>	Dirett Dominju Temporanju Fond Nru 49, Triq San Alfonsu <i>Temporary Direct Dominium Premises No. 49, Triq San Alfonsu</i>	Gvern ta' Malta <i>Government of Malta</i>	LRA3673/2026
Is-Swieqi <i>Swieqi</i>	1/2 indiviż Villa Nru 13, 'Dar il-Harruba', Triq il-Harrub <i>1/2 undivided share Villa No. 13, 'Dar il-Harruba', Triq il-Harrub</i>	Camilleri Alberta <i>Camilleri Alberta</i>	LRA3909/2026
Il-Belt Valletta <i>Valletta</i>	Appartament Nru 1, Blokk 84B, 'Aryle House', Triq San Kristofru <i>Apartment No. 1, Block 84B, 'Aryle House', Triq San Kristofru</i>	Sammut Christopher Anthony <i>Sammut Christopher Anthony</i>	LRA3785/2026
Il-Belt Valletta <i>Valletta</i>	Utile Dominju Perpetwu Hanut Nru 45, 'Sunlab', Triq San Żakkarija <i>Perpetual Utile Dominium Shop No. 45, 'Sunlab', Triq San Żakkarija</i>	Hjelmstad Leah Eva Paula et <i>Hjelmstad Leah Eva Paula et</i>	LRA3826/2026
Iż-Żejtun <i>Żejtun</i>	Korrezzjoni fuq proprietà 10001307 tal-pjanti rilevanti <i>Correction of property 10001307 of relevant plans</i>	Gvern ta' Malta <i>Government of Malta</i>	LRA3788/2026
Iż-Żurrieq <i>Żurrieq</i>	Utile Dominju Temporanju Fond Nru 19, 'Ohana', Triq il-Ġonna, in parti u in parti transferiment Dirett Dominju Temporanju ta' proprietà 67003528 <i>Temporary Utile Dominium Premises No. 19, 'Ohana', Triq il-Ġonna, in part and in part transfer Temporary Direct Dominium of property 67003528</i>	Falzon Yandrick et <i>Falzon Yandrick et</i>	LRA3647/2026
Iż-Żurrieq <i>Żurrieq</i>	Fond Nru 6 'Il-Gorboġ', Triq San Ġorġ <i>Premises No. 6 'Il-Gorboġ', Triq San Ġorġ</i>	World Developments Ltd <i>World Developments Ltd</i>	LRA3921/2026

L-applikazzjonijiet, pjanti tal-art u d-dokumenti ppreżentati magħhom jistgħu jiġu eżaminati fir-Reġistru tal-Artijiet, 'Casa Bolino', 116, Triq il-Punent, Il-Belt Valletta, bejn it-8.00 a.m. u s-1.00 p.m. (hinijiet tax-xitwa) u bejn it-8.00 a.m. u l-11.30 a.m. (hinijiet tas-sajf).

The applications, plans of the land and accompanying documents may be inspected at the Land Registry, 'Casa Bolino', 116, Triq il-Punent, Valletta, between 8.00 a.m. and 1.00 p.m. (winter hours) and between 8.00 a.m. and 11.30 a.m. (Summer hours).

Dott. Claude Sapiano, LLD
Registratur tal-Artijiet

Dr Claude Sapiano, LLD
Land Registrar

Nru. 1082

No. 1082

**ATT DWAR IR-REĠISTRAZZJONI
TA' ARTIJET
(KAP. 296)**

**LAND REGISTRATION
ACT
(CAP. 296)**

**Avviż li hemm il-Hsieb li Titoli
ta' Art Jiġu Rreġistrati**

**Notice of Intention to Register
Titles to Land**

B'DAN qed navża li jien irċevejt l-applikazzjonijiet li ġejjin għar-reġistrazzjoni ta' titoli ta' art deskritti hawn taht minn:

NOTICE is hereby given that I have received the following applications to register titles to land described below from:

Lokalità <i>Locality</i>	Proprjeta <i>Property</i>	Applikant <i>Applicant</i>	LR-A <i>LR-A</i>
Il-Fontana <i>Fontana</i>	Korrezzjoni fuq proprjeta 19000327 tal-pjanti rilevanti <i>Correction of property 19000327 of relevant plans</i>	Milenkovic Nemanja <i>Milenkovic Nemanja</i>	LRA1232/2026
Għajnsielem <i>Għajnsielem</i>	Korrezzjoni ta' proprjeta 22000634 tal-pjanti rilevanti <i>Correction of property 22000634 of relevant plans</i>	Portelli Joseph et <i>Portelli Joseph et</i>	LRA1262/2026
Ta' Kerċem <i>Ta' Kerċem</i>	Porzjon diviż art maghrufa 'Ta' Wied il-Mans' tal-kejl 4645m.k <i>Divided portion of land known as 'Ta' Wied il-Mans' covering area of 4645s.m</i>	Cassar Joseph et <i>Cassar Joseph et</i>	LRA1230/2026
Ta' Kerċem <i>Ta' Kerċem</i>	Porzjon art maghrufa 'Tal-Mengbin' tal-kejl ta' 280m.k <i>Portion of land known as 'Tal-Mengbin' covering area of 280s.m</i>	Zahra Maria <i>Zahra Maria</i>	LRA1248/2026
Ta' Kerċem <i>Ta' Kerċem</i>	Korrezzjoni fuq proprjeta 30001224 tal-att u pjanti rilevanti u transferiment ta' proprjeta 30001224 <i>Correction of property 30001224 of contract and relevant plans and transfer of property 30001224</i>	Azzopardi Marco et <i>Azzopardi Marco et</i>	LRA1273/2026
Ta' Kerċem <i>Ta' Kerċem</i>	Korrezzjoni ta' proprjeta 30000763 tal-pjanti rilevanti <i>Correction of property 30000763 of relevant plans</i>	Grech Frances et <i>Grech Frances et</i>	LRA1319/2026
Ta' Kerċem <i>Ta' Kerċem</i>	Korrezzjoni ta' proprjeta 30001304 tal-pjanti rilevanti <i>Correction of property 30001304 of relevant plans</i>	Grech George et <i>Grech George et</i>	LRA1320/2026
Il-Munxar <i>Munxar</i>	Korrezzjoni fuq proprjeta 42001536 tal-pjanti rilevanti <i>Correction of property 42001536 of relevant plans</i>	Farrugia Joyce et <i>Farrugia Joyce et</i>	LRA1322/2026
In-Nadur <i>Nadur</i>	Korrezzjoni ta' proprjeta 43001066 tal-pjanti rilevanti <i>Correction of property 43001066 of relevant plans</i>	Gvern ta' Malta <i>Government of Malta</i>	LRA1235/2026
In-Nadur <i>Nadur</i>	Korrezzjoni ta' LRA788/2025 tal-pjanti rilevanti <i>Correction of LRA788/2025 of relevant plans</i>	Gvern ta' Malta <i>Government of Malta</i>	LRA1339/2026
Il-Qala <i>Qala</i>	Porzjon art maghrufa 'Tal-Klin' tal-kejl ta' 1124m.k <i>Portion of land known as 'Tal-Klin' covering area of 1124s.m</i>	Vella Peter Paul <i>Vella Peter Paul</i>	LRA1246/2026
Il-Qala <i>Qala</i>	Korrezzjoni ta' proprjeta 48001825 tal-pjanti rilevanti <i>Correction of property 48001825 of relevant plans</i>	Kivell Jason Andrew et <i>Kivell Jason Andrew et</i>	LRA1261/2026
Il-Qala <i>Qala</i>	Korrezzjoni ta' proprjeta 48000537 tal-pjanti rilevanti <i>Correction of property 48000537 of relevant plans</i>	Mizzi Joseph et <i>Mizzi Joseph et</i>	LRA1288/2026

Lokalità <i>Locality</i>	Proprjetà <i>Property</i>	Applikant <i>Applicant</i>	LR-A <i>LR-A</i>
Il-Qala <i>Qala</i>	Korrezzjoni ta' proprjetà 48003207 tal-pjanti rilevanti <i>Correction of property 48003207 of relevant plans</i>	Mizzi Joseph et <i>Mizzi Joseph et</i>	LRA1290/2026
Il-Qala <i>Qala</i>	Korrezzjoni ta' proprjetà 48003216 tal-pjanti rilevanti <i>Correction of property 48003216 of relevant plans</i>	Mizzi Joseph et <i>Mizzi Joseph et</i>	LRA1294/2026
Il-Qala <i>Qala</i>	Porzjon art magħrufa 'Ta' Labax' tal-kejl ta' 238.18m.k <i>Portion of land known as 'Ta' Labax' covering area of 238.18s.m</i>	Mizzi Joseph et <i>Mizzi Joseph et</i>	LRA1299/2026
Il-Qala <i>Qala</i>	Porzjon art magħrufa 'Ta' Labax' tal-kejl ta' 229.56m.k <i>Portion of land known as 'Ta' Labax' covering area of 229.56s.m</i>	Mizzi Joseph et <i>Mizzi Joseph et</i>	LRA1300/2026
Il-Qala <i>Qala</i>	1/2 indiviż Fond Nru 63, Triq l-Imġarr, u 1/2 indiviż Fond u Garaxx, Triq il-Papa Piju Tnax <i>1/2 undivided share Premises No. 63, Triq l-Imġarr, and 1/2 undivided share Premises and Garage, Triq il-Papa Piju Tnax</i>	Portelli Carmel-Leo et <i>Portelli Carmel-Leo et</i>	LRA1315/2026
Il-Qala <i>Qala</i>	Fond Nru 63, Triq l-Imġarr, u in parti parti transferiment ta' LRA 1315/2026 <i>Premises No. 63, Triq l-Imġarr and in part part transfer of LRA 1315/2026</i>	Portelli Carmel-Leo <i>Portelli Carmel-Leo</i>	LRA1316/2026
Il-Qala <i>Qala</i>	Fond u Garaxx, Triq il-Papa Piju Tnax, u in parti parti transferiment ta' LRA 1315/2026 <i>Premises and Garage, Triq il-Papa Piju Tnax, and in part part transfer of LRS 1315/2026</i>	Portelli Ġużepp <i>Portelli Ġużepp</i>	LRA1317/2026
Ix-Xewkija <i>Xewkija</i>	Utile Dominju Perpetwu porzjon diviż Penthouse Nru 9, Blokk 'Kraba Court Block A' Triq Hraba <i>Perpetual Utile Dominium Divided portion Penthouse No. 9, Block 'Kraba Court Block A', Triq Hraba</i>	Mintoff Kirsty Joyce Katerina <i>Mintoff Kirsty Joyce Katerina</i>	LRA1247/2026
Ix-Xewkija <i>Xewkija</i>	Fond Nru 30, Triq San Bert <i>Premises No. 30, Triq San Bert</i>	Pace Stephen et <i>Pace Stephen et</i>	LRA1277/2026
Iż-Żebbuġ, Ġhawdex <i>Żebbuġ, Gozo</i>	Utile Dominju Temporanju Appartament Nru 3, Blokk 'Lucia Court', Triq id-Duluri <i>Temporary Utile Dominium Apartment No. 3, Block 'Lucia Court', Triq id-Duluri</i>	Gatt John Mary et <i>Gatt John Mary et</i>	LRA1309/2026
Iż-Żebbuġ, Ġhawdex <i>Żebbuġ, Gozo</i>	Dirett Dominju Perpetwu porzjon art magħrufa 'Ta' Dun Ġorg' tal-kejl ta' 172m.k <i>Perpetual Direct Dominium portion of land known as 'Ta' Dun Ġorg' covering area of 172s.m</i>	Gvern ta' Malta <i>Government of Malta</i>	LRA1340/2026

L-applikazzjonijiet, pjanti tal-art u d-dokumenti pprezentati magħhom jistgħu jiġu eżaminati fir-Registru tal-Artijiet, L-Amministrazzjoni, Triq Ta' Wara s-Sur, Ir-Rabat, Ġhawdex, bejn it-8.00 a.m. u s-2.00 p.m.

The applications, plans of the land and accompanying documents may be inspected at the Land Registry, The Administration, Triq Ta' Wara s-Sur, Victoria, Gozo, between 8.00 a.m. and 2.00 p.m.

Dott. Miriam Rapa, LLD
għar-Registatur tal-Artijiet

Dr Miriam Rapa, LLD
for/Land Registrar

Nru. 1083

No. 1083

**AVVIŻ GHALL-GHANIJIET TAL-ATT DWAR
GWARDJANI PRIVATI U UFFIĊJALI
TAL-KOMUNITÀ (KAP. 389)**

**NOTICE IN TERMS OF THE PRIVATE
GUARDS AND COMMUNITY
OFFICERS ACT (CAP. 389)**

IL-KUMMISSARJU tal-Pulizija, skont l-artikoli 7 u 8 tal-Att tal-1996 dwar Gwardjani Privati u Uffiċjali tal-Komunità, b'din jgharrafli rċieva dawn l-applikazzjonijiet kif imsemmija hawn taħt:

THE Commissioner of Police, in terms of articles 7 and 8 of the Private Guards and Community Officers Act 1996, hereby notifies that the following applications as mentioned hereunder have been received:

*Applikazzjoni għal-liċenzja bħala Gwardjani Privat
Application for licence of a Private Guard*

Isem u kunjom <i>Name and Surname</i>	Nru tal-Karta tal-Identità <i>Identity Card No.</i>	Indirizz <i>Address</i>
Burak Yilmaz	518666A	20 Maria Bambina, Triq Bountempo, San Ġiljan
Yigit Erdem	518662A	20 Maria Bambina, Triq Bountempo, San Ġiljan
Naomi Roberts	305498M	27 Lorraine Flat 2, Triq il-Baċir, L-Imsida
Sandeep Bhattarai	277632A	87 Fingest House Blk C Flat 2, Triq Mons. Innocenz Zammit, L-Imsida
Qasim Jalal	484922A	257, Triq D'Argens, Il-Gżira
Kieran Saliba	8408 H	Redentur, Triq 10 ta' Ottubru 1942, Ta' Sannat, Għawdex
Suman Lama	483602A	147, St John, Flat 1, Triq il-Kostituzzjoni, Il-Mosta
Ian Spiteri	19992M	357, Sydney Hse, Triq l-Ispersanza, Il-Mosta
Allison Felice	469087M	Blk C, Flat 12, Triq il-Gulju, Haż-Żabbar
Awais Masood	509813A	87, Lourdes, Triq il-Papa Piju XII, Birkirkara
Hamid Ali	484505A	789, Triq il-Kbira San Ġużepp, Il-Hamrun
Sushant Kumar	506329A	4, Triq Hal Tarxien, Paola
Manolito Bugeja	301577M	122, St Anthony's Crt, Flat 14, Triq J. Quintinus, San Pawl il-Baħar
Marion Formosa	79290M	115 Madonnina, Triq l-Industrija, Hal Qormi
Narayan Mahato	506806A	26 Michael, Triq il-Qalb Mqaddsa, Santa Venera
Saraj Kumar Yadav	538232A	13, Happy Days, Triq Barnaba, San Pawl il-Baħar
Mandy Delia	187386M	27, Marvin Crt, Penthouse, Misrah Karmenu Grima, Iż-Żejtun
Charlyn Panizal Buban	219492A	23, Flat 4, Triq ir-Ragħaj, Hal Qormi
Gabby Perra Quitar	317211A	Escorial, Flat 1, Triq Patri Wistin Magro, San Pawl il-Baħar
Waleed Khan	513221A	230, Bay Square Crt, Flat 1, Triq Sant' Antnin, San Pawl il-Baħar
Deepak Sharma	312973A	17, Gold Dust, Flat 1, Triq il-Kappella tal-Lunzjata, in-Naxxar
Necolle Ann Pacpaco Cabanilla	208270A	23, Flat 4, Triq ir-Ragħaj, Hal Qormi
Enija Blumite	451546A	San Anton Hotel, Rm 49, Triq ir-Ramel, San Pawl il-Baħar
AKM Mahmudul Islam Joshi	458083A	65 Richlor, Triq l-Isqof Scicluna, Hal Qormi
Daya Nidhi Upreti	442153A	57 Raymar, Triq iż-Żurrieq, L-Imqabba
Ayden Pace	9108H	Onyx, triq Tas-Salib, il-Qala, Għawdex

Saad Faisal	510071A	46, Misraħ tas-Suq, Ħal Tarxien
Adewale Ibrahim Sadique	507987A	34, Flat 2, Triq it-Tankijiet, Birżebbuġa
Elidjon Bacja	214211A	Kennedy Grove Apts, Flat 4, Triq il-Wileġ, San Pawl il-Baħar
OM Prakash Sharma	515208A	GG3, Sqaq il-Ġerrejja, Il-Marsa
Asrar Ahmad	477272A	Sogno Bagno Apts, Flat 3, Triq il-Kulleġġ, Ir-Rabat
Andre Zammit	212598M	Blk 3, Flat 4, Triq Bice Mizzi Vassallo, Pembroke
Tej Bahadur Rai	509943A	30, Flat 1, Triq Xandru Pulis, Iż-Żejtun
Sabin Karki	403786A	180, Ville De Chant, Triq l-Għaqda, Il-Mellieħa
Miroslav Svetoslavov Radev	513473A	Sea Haven, Flat 4, Triq is-Simar, San Pawl il-Baħar
Gideon Ekwere	511879A	31, Silver Birch, Flat 1, Triq Mro Filippo Galea, Haż-Żebbuġ
Aleksandar Stojkovic	190992A	Marcon, Flat 5, Triq F. M. Ferretti, Birżebbuġa
Yanica Bugeja	267290M	217, Harvard, Flat 3, Triq Qrejten, Il-Ħamrun
Dipok Kumar Das	528720A	197, Triq Santa Katarina, Ħal Qormi
Md Rakibul Islam Rakib	525585A	197, Triq Santa Katarina, Ħal Qormi
Marouska Portelli	85687M	160, Triq F. S. Caruana, Birkirkara
Abdul Quddus	502219A	Mavina Huli Apart Hotel, Flat 20, Triq in-Nakkri, San Pawl il-Baħar
Prasun Borram	507688A	91, Rubery, Triq Santa Katarina, Il-Qrendi
Yadav Kumar Magar	471783A	Luggage Blk San Anton, Room 8, Triq ir-Ramel, San Pawl il-Baħar
Muhammad Shahzeib Khan	503335A	30B, Triq Tal-Borg, Paola
Joseph Farrugia	17064M	3, Samara, Triq Filippo Venuti, L-Imqabba
Alison Bonnici	646581M	8, La Maison, Triq il-Qadi, Iż-Żejtun
Chazny Gauci Axisa	182708L	Oxford Crt, Blk A, Flat 5, Triq Achille Ferris, L-Imsida
Yanika Agius	497492M	307, St Enemie, Flat 2, Triq il-Kbira San Ġuzepp, Santa Venera
Paran Santi	516432A	22, Flat 2, Triq tal-Ajzar, Ħal Safi
Dorian Bugeja	108898M	277, Oak Leaf, Triq l-Orsolini, Tal-Pietà
Christian Borg	13787M	Machanjo, Flat 2, Triq Ġorġ Mitrovich, Il-Mosta
Daniel Borg	377182M	56, Danrod, Triq il-Mixtla, Ħ'Attard
Carmelo Camilleri	563665M	13, Redentur, Triq iċ-Ċagħaq, L-Imġarr
Mark Muscat	248467M	63, Dolores, Triq il-Polverista, Bormla
Prakash Shrestha	509869A	The Barn, Flat 2, Triq is-Serkin, Il-Marsa
Ashwin Kumar Parajuli	511932A	Mavina Huli Aparthotel, Flat 24, Triq in-Nakri, San Pawl il-Baħar
Wilfred Nwabueze Oguamanam	488460A	Xemxija Bay Hotel, Triq ir-Ridott, San Pawl il-Baħar
Kinsley Farrugia	454602L	34, Allison, Triq is-Sajf, Ħal Qormi
Kristijan Jovancheski	485882A	66, Schuberg, Blk B Flat 1, Triq in-Nadur, Marsaskala
Marvin Falzon	144980M	St Peter's Mans, Flat 5, Triq ix-Xghajra, Haż-Żabbar
Hamda Aidi	138313L	29, Flat B, Triq Nazzareno Sammut, Il-Qrendi
Ramesh Kumar Raut	524302A	Blumar, Flat 1, Triq il-Qbajjar, Iż-Żebbuġ Għawdex
Bandana Tamang	480462A	Des Fleurs, Flat 2, Dawret San Pawl, San Pawl il-Baħar
Sandeep Bagwan	358605A	Versailles, Flat 1, Triq San Pawl tal-Qliegħa, Il-Mosta
Akif Mahmood	495880A	20, Triq l-Isqof Scicluna, Ħal Qormi

Logen Barbara	160388M	Blk A3, Flat 4, Triq Mater Boni Consilii, Il-Fgura
Josef Attard	634581M	Awrikarja, Blk 3, Flat 10, Triq Ġibiltà, In-Naxxar
Dorde Javorski	184727A	10, Northside Crt, Flat 2, Triq Alofju Wignacourt, San Pawl il-Baħar
Raphael Mawuli Ayi-Bontey	522683A	92, MM Grazia, Flat 2, Triq Lazzru Pisani, Is-Siġġiewi
Ashik Gurung	478202A	97, Flat 5, Triq Luqa Briffa, Il-Gżira
Elaine Agius	567484M	45, Flat 1, Triq San Mark, Il-Belt Valletta
Kylie Aquilina	328407L	74, San Bert, Triq l-Indipendenza, Hal Gharghur
Janis Tapins	529806A	179, Kuala Lumpur Flat 1, Triq Sant' Antnin, San Pawl il-Baħar
Sushila Tamang	506968A	South Block, San Anton Hotel, Rm 2618, Triq ir-Ramel, San Pawl il-Baħar
Jayfree Reclusado Dingli	365305A	66, Triq Fra Gaetano Pace Forno, Il-Hamrun
Daniel Coppola	149292M	85, Joe M. B., Flat 2, Triq Nuzzo, Il-Hamrun
Flora Augustine	513581A	118, Triq San Xmun, San Pawl il-Baħar
Ziad Bel Gouch	403518A	309, Marcon Crt, Flat 5, Triq it-Tamar, San Pawl il-Baħar
Divine Love Chinecherem Magnus	511271A	92, Malou, Triq il-Ferrovija l-Qadima, Hal Balzan
Shamison Zammit	178797M	7, Neve Bianca, Flat 4, Triq San Ġlormu, San Pawl il-Baħar
Dilip Kumar Shrestha	493031A	Martina's Crt, Flat 1, Triq Ramon Perellos, San Pawl il-Baħar
Umair Ali	479829A	Mavina Huli Aparthotel, Flat 20, Triq in-Nakri, San Pawl il-Baħar
Milan Rai	506822A	30, Flat 1, Triq Xandru Pulis, Iż-Żejtun
Elisa Borg	195007L	Blk 103, Flat 1, Vjal il-21 ta' Settembru, In-Naxxar
Franky Cassar	430675M	Rambler Crt, Flat 5, Triq Emanuele Giordano, Il-Gżira
Prakash Giri	302944A	10, Jesus Heart, Triq il-Bieqja, Birżebbuġa
Raymond Agius	424661M	45, Flat 1, Triq San Mark, Il-Belt Valletta
Dorde Jakovljevic	539280A	35, St Andrews, Flat 2, Triq it-Tiben, Is-Swieqi
Ilaja Gacic	539866A	7, St Anne, Flat 1, Triq il-Ġwielq, Is-Swieqi
Christopher Mifsud	153601L	24, Bountempo Estate David, Wied Hal Balzan, Hal Balzan
Luqman Ilyas	517287A	San George's Park Hotel, 673, Triq id-Dragunara, San Ġiljan
Sagar Rijal	498992A	29, Lija Res Comp, Flat 101, Triq Robert Mifsud Bonnici, Hal Lija
Pranav Mukundan Kumar	524621A	Non Enco, Blk D, Flat 1, Triq l-Aħdar, Marsaskala
Shawn Buhagiar	443488M	60, Triq l-Imġarr, Sqaq Nru 3, Ġhajnsielem Ghawdex
Binjan Banjara	509261A	30, Flat 3, Triq Xandru Pulis, Iż-Żejtun
Lazar Stevanovic	507102A	155, Flat 2, Triq Atocia, Il-Hamrun
Nibu Thomas	524630A	Non Enco, Blk D, Flat 1, Triq l-Aħdar, Marsaskala
Mukul Bawa	524554A	Jack's Apartments, Flat 2, Triq Ġorġ Borġ, Hal Qormi
Manish Bagwan	441303A	5, Angel's, Flat 3, Triq il-Bieqja, Birżebbuġa
Hira Dhakal Bhatta	324085A	Colina Crt, Flat 10, Triq il-Kunċizzjoni, L-Imsida
Lydon Lee Barbara	353196M	73, Rio, Triq Joe Attard, Iż-Żejtun
Sushil Bhusal	493148A	79, Goonyella House, Triq Santa Venera, L-Imsida
Alexander Popovic	535881A	35, St Andrews, Flat 2, Triq it-Tiben, Is-Swieqi
Kartik Thareja	510469A	24, St Paul, Triq is-Sajf, San Pawl il-Baħar
Mariella Farrugia	145175M	16, St Mary, Flat 2, Triq il-31 ta' Dicembru 1678, Had-Dingli

Kull persuna tista', fi żmien xahar mill-pubblikazzjoni ta' dan l-avviż, toġġezzjona bil-miktub lill-Kummissarju dwar il-ħruġ ta' dawn il-liċenzi għal xi waħda mir-raġunijiet imsemmija fl-artikolu 10 tal-Att tal-1996 dwar Gwardjani Privati u Uffiċjali tal-Komunità, li huma:

(a) meta l-applikant jew xi uffiċjali tal-applikant jew persuna oħra li jkollha kontroll effettiv tas-servizzi li jkunu se jiġu pprovduti mill-applikant.

(i) tkun instabet haġta f'Malta jew xi mkien ieħor ta' xi delitt kontra s-sigurtà tal-Istat, jew ta' xi offiża volontarja fuq il-persuna jew ta' xi delitt kontra proprjetà jew kontra l-fiduċja pubblika jew ta' xi delitt gravi ieħor; jew

(ii) tkun iddikjarata falluta jew meta l-qagħda finanzjarja tagħha tkun prekarja jew xort'oħra tagħmel lill-applikant mhux adatt; jew

(iii) tkun tkeċċiet mill-pulizija jew mill-forzi armati jew mis-servizz tal-ħabs minħabba xi reat jew xi nuqqas ieħor fl-imġiba; jew (b) dwar xi tagħrif li jkun ta' interess pubbliku; jew

(iv) tkun uffiċjal pubbliku jew membru tal-Pulizija jew Forzi Armati jew tas-servizz tal-ħabs; jew

(b) dwar xi tagħrif li jkun ta' interess pubbliku; jew

(c) meta l-applikant ma jkollux il-kwalifiki meħtieġa kif jista' jkun preskritt bl-Att jew tahtu.

Il-21 ta' Lulju, 2026

Nru. 1084

**ATT DWAR IL-HADDIEMA
D-DEHEB U L-HADDIEMA L-FIDDA
(ARĠENTIERA)
(KAP. 46)**

IL-KUMMISSARJU tat-Taxxi Interni jgħarraf illi, fid-data li tidher hawn taht, il-prezz tad-deheb u l-fidda li fuqu huma bbażati l-valutazzjonijiet magħmulin mill-Konslu għall-Haddiema d-Deheb u l-Haddiema l-Fidda ġie ffixsat għall-finijiet tal-artikolu 14 tal-imsemmi Att kif ġej:

Data	Deheb Pur	Fidda Pura
<i>Date</i>	<i>Gramma</i>	<i>Gramma</i>
	<i>Pure Gold</i>	<i>Pure Silver</i>
	<i>Grams</i>	<i>Grams</i>
21.7.2026	€112.225	€1.555

Il-21 ta' Lulju, 2026

Any person may, within one month from the publication of this notice, object in writing to the Commissioner about the issue of the above licences on any of the grounds listed in section 10 of the Private Guards and Community Officers Act 1996, which are:

(a) where the applicant or any officer of the applicant or any person who has an effective control of the services to be provided by the applicant.

(i) has been convicted in Malta or elsewhere of any crime against the safety of the state, or of any crime of voluntary harm or injury to any person or any crime against property or public trust or any other serious crime; or

(ii) has been declared bankrupt or his financial position is precarious or otherwise renders the applicant unsuitable; or

(iii) has been discharged from the police or armed forces or the prison services because of any offence or other misbehaviour; or

(iv) is a public officer or a member of the police or armed forces or the prison services; or

(b) when information is available which is in the public interest; or

(c) where the applicant does not possess the necessary qualifications as may be prescribed by or under the Act.

21st July, 2026

No. 1084

**GOLDSMITHS AND
SILVERSMITHS
ACT
(CAP. 46)**

THE Commissioner of Inland Revenue notifies that, on the date shown hereunder, the price of gold and silver on which valuations made by the Consul for Goldsmiths and Silversmiths are based has been fixed for the purposes of article 14 of the said Act as follows:

AVVIŻ TAL-PULIZIJA

POLICE NOTICE

Nru. 172

No. 172

Il-Kummissarju tal-Pulizija jgħarraf li skont il-Leġiżlazzjoni Sussidjarja 65.05 u l-Leġiżlazzjoni Sussidjarja 65.13, it-toroq hawn taht imsemmija se jiġu kklasifikati bħala Żoni ta' Rmonk kif indikat hawn taht fid-dati u hinijiet indikati.

The Commissioner of Police hereby notifies that in terms of Subsidiary Legislation 65.05 and Subsidiary Legislation 65.13, the streets listed hereunder are to be classified as Tow Zones.

Bis-saħħa tal-Artikolu 52(1) tal-Ordinanza dwar ir-Regolamenti tat-Traffiku (Kap. 65), il-Kummissarju tal-Pulizija jgħarraf illi l-vetturi tas-sewqan jista' jagħti l-każ li ma jkunux jistgħu jgħaddu jew jiddawru mit-toroq imsemmija hawn taht fid-dati u l-hinijiet indikati.

In virtue of Section 52 (1) of the Traffic Regulations (Chapter 65). The Commissioner of Police hereby notifies that the transit and stopping of vehicles through the streets mentioned hereunder may be prohibited on the dates and times indicated.

Paola

Paola

Mis-6.00 p.m. tat-Tnejn, 20 ta' Lulju, 2026 sa nofsillejl tat-Tlieta, 21 ta' Lulju, 2026, minn Triq Ġużè D'Amato minn Pjazza Antoine De Paule sa Triq it-Tarzna, Triq l-Arkata minn Pjazza Antoine De Paule sa Triq it-Tramuntana, Triq Sant'Ubaldeska minn Triq l-Arkata sa Triq Ninu Cremona u Triq it-Tramuntana minn Triq Ninu Cremona sa Triq l-Arkata;

From 6.00 p.m. of Monday, 20th July, 2026 to midnight of Tuesday, 21st July, 2026, through Triq Ġużè D'Amato from Pjazza Antoine De Paule to Triq it-Tarzna, Triq l-Arkata from Pjazza Antoine De Paule to Triq it-Tramuntana, Triq Sant'Ubaldeska from Triq l-Arkata to Triq Ninu Cremona and Triq it-Tramuntana from Triq Ninu Cremona to Triq l-Arkata;

Mis-6.00 p.m. tat-Tlieta, 21 ta' Lulju, 2026 sa nofsillejl tal-Erbgħa, 22 ta' Lulju, 2026, minn Triq il-Knisja minn Pjazza Antoine De Paule sa Triq Lampuka, Triq Lampuka minn Triq il-Knisja sa Triq Ġużè D'Amato u Pjazza Antoine De Paule;

From 6.00 p.m. of Tuesday, 21st July, 2026 to midnight of Wednesday, 22nd July, 2026, through Triq il-Knisja from Pjazza Antoine De Paule to Triq Lampuka, Triq Lampuka from Triq il-Knisja to Triq Ġużè D'Amato and Pjazza Antoine De Paule;

Mis-6.00 p.m. tal-Erbgħa, 22 ta' Lulju, 2026 sas-2.00 a.m. tal-Hamis, 23 ta' Lulju, 2026, minn Pjazza Antoine De Paule;

From 6.00 p.m. of Wednesday, 22nd July, 2026 to 2.00 a.m. of Thursday, 23rd July, 2026, through Pjazza Antoine De Paule;

Mis-6.00 p.m. tal-Hamis, 23 ta' Lulju, 2026 sas-2.00 a.m. tal-Ġimgħa, 24 ta' Lulju, 2026, minn Triq il-Knisja minn Triq il-Qalb ta' Ġesù sa Pjazza Antoine De Paule u Pjazza Antoine De Paule;

From 6.00 p.m. of Thursday, 23rd July, 2026 to 2.00 a.m. of Friday, 24th July, 2026, through Triq il-Knisja from Triq il-Qalb ta' Ġesù to Pjazza Antoine De Paule and Pjazza Antoine De Paule;

Mis-7.00 p.m. tal-Ġimgħa, 24 ta' Lulju, 2026 sas-2.00 a.m. tas-Sibt, 25 ta' Lulju, 2026, minn Pjazza Antoine De Paule u Triq Bormla minn Pjazza Antoine De Paule sa Triq il-Kalkara (il-parti l-wiesgħa fuq naħa waħda);

From 7.00 p.m. of Friday, 24th July, 2026 to 2.00 a.m. of Saturday, 25th July, 2026, through Pjazza Antoine De Paule and Triq Bormla from Pjazza Antoine De Paule to Triq il-Kalkara (the wide part on one side);

Nhar is-Sibt, 25 ta' Lulju, 2026, mill-10.00 a.m. sas-2.00 p.m., minn Pjazza Antoine De Paule;

On Saturday, 25th July, 2026, from 10.00 a.m. to 2.00 p.m., through Pjazza Antoine De Paule;

Mill-10.00 a.m. tal-Hadd, 26 ta' Lulju, 2026 sas-2.00 a.m. tat-Tnejn, 27 ta' Lulju, 2026, minn Pjazza Antoine De Paule u Triq Lampuka minn Triq Haż-Żabbar sa Triq Sammat.

From 10.00 a.m. of Sunday, 26th July, 2026 to 2.00 a.m. of Monday, 27th July, 2026, through Pjazza Antoine De Paule and Triq Lampuka from Triq Haż-Żabbar to Triq Sammat.

It-trasport pubbliku se jkun affettwat.

Public transport will be affected.

Il-Belt Valletta

Valletta

Nhar il-Erbgħa, 22 ta' Lulju, 2026, mill-4.00 p.m. sal-11.00 p.m., minn Triq il-Merkanti minn Triq San Kristofru sa Triq San Nikola;

On Wednesday, 22nd July, 2026, from 4.00 p.m. to 11.00 p.m., through Triq il-Merkanti from Triq San Kristofru to Triq San Nikola;

Nhar il-Hadd, 26 ta' Lulju, 2026, mis-6.00 a.m. sal-4.00 p.m., minn Triq il-Merkanti minn Triq San Nikola sa Triq San Duminku;

Nhar il-Erbgħa, 29 ta' Lulju, 2026, mill-5.00 a.m. sa nofsillejl, minn Triq il-Merkanti minn Triq San Nikola sa Triq San Kristofru;

Nhar il-Hamis, 30 ta' Lulju, 2026, mill-5.00 a.m. sa nofsillejl, minn Triq l-Isptar Antik minn Triq ir-Repubblika sa Triq il-Merkanti, Triq San Nikola minn Triq l-Ifran sa Triq San Ġużepp, Triq San Ġużepp kollha u Triq il-Funtana kollha;

Nhar il-Ġimgħa, 31 ta' Lulju, 2026, mit-3.00 p.m. sa nofsillejl, minn Triq il-Merkanti minn Triq San Nikola sa Triq San Duminku u Triq ir-Repubblika minn Triq San Kristofru sa Pjazza San Ġorġ;

Nhar is-Sibt, l-1 ta' Awwissu, 2026, mis-6.00 a.m. sat-8.00 p.m., minn Triq il-Merkanti minn Triq San Nikola sa Triq San Kristofru, Triq San Duminku minn Triq il-Merkanti sa Triq ir-Repubblika u Triq ir-Repubblika minn Triq San Duminku sa Pjazza San Ġorġ;

Nhar il-Hadd, 2 ta' Awwissu, 2026, mis-1.00 p.m. sa nofsillejl, minn Triq il-Merkanti minn Triq San Nikola sa Triq San Kristofru, Triq San Duminku minn Triq il-Merkanti sa Triq ir-Repubblika u Triq ir-Repubblika minn Triq San Duminku sa Pjazza San Ġorġ.

It-trasport pubbliku (Valletta circular bus) jista' jkun affettwat.

Birżebbuġa

Min-00.30 a.m. tas-Sibt, 25 ta' Lulju, 2026 sat-3.00 p.m. tat-Tnejn, 3 ta' Awwissu, 2026, minn quddiem il-każin tal-banda ta' San Pietru, direzzjoni lejn il-Bajja s-Sabiha;

Mis-6.00 a.m. tas-Sibt, 25 ta' Lulju, 2026 sas-7.00 a.m. tat-Tnejn, 3 ta' Awwissu, 2026, minn Triq il-Kurat Fenech u Misraħ il-Knisja;

Minn nofsinhar tat-Tnejn, 27 ta' Lulju, 2026 sa nofsillejl tat-Tlieta, 28 ta' Lulju, 2026, minn Triq Birżebbuġa;

Mit-3.30 p.m. tat-Tnejn, 27 ta' Lulju, 2026 san-00.30 a.m. tat-Tlieta, 28 ta' Lulju, 2026, minn Triq Santa Katarina, Triq il-Knisja, il-Bajja s-Sabiha, Triq iż-Żibra, Triq San Ġwann, Triq San Vincenz, Triq ix-Xbieki, Triq iż-Żurrieq, Triq San Tumas, Triq il-Qolla, Triq Santa Rita, Triq Sant'Anġlu, Triq is-Sajjieda u l-pjazza;

Mill-4.00 p.m. tat-Tnejn, 27 ta' Lulju, 2026 sa nofsillejl tat-Tlieta, 28 ta' Lulju, 2026, minn Triq Birżebbuġa, Misraħ il-Knisja, Triq Sant'Andrija, Triq Sant'Anġlu, Triq San

On Sunday, 26th July, 2026, from 6.00 a.m. to 4.00 p.m., through Triq il-Merkanti from Triq San Nikola to Triq San Duminku;

On Wednesday, 29th July, 2026, from 5.00 a.m. to midnight, through Triq il-Merkanti from Triq San Nikola to Triq San Kristofru;

On Thursday, 30th July, 2026, from 5.00 a.m. to midnight, through Triq l-Isptar Antik from Triq ir-Repubblika to Triq il-Merkanti, Triq San Nikola from Triq l-Ifran to Triq San Ġużepp, all of Triq San Ġużepp and all of Triq il-Funtana;

On Friday, 31st July, 2026, from 3.00 p.m. to midnight, through Triq il-Merkanti from Triq San Nikola to Triq San Duminku and Triq ir-Repubblika from Triq San Kristofru to Pjazza San Ġorġ;

On Saturday, 1st August, 2026, from 6.00 a.m. to 8.00 p.m., through Triq il-Merkanti from Triq San Nikola to Triq San Kristofru, Triq San Duminku from Triq il-Merkanti to Triq ir-Repubblika and Triq ir-Repubblika from Triq San Duminku to Pjazza San Ġorġ;

On Sunday, 2nd August, 2026, from 1.00 p.m. to midnight, through Triq il-Merkanti from Triq San Nikola to Triq San Kristofru, Triq San Duminku from Triq il-Merkanti to Triq ir-Repubblika and Triq ir-Repubblika from Triq San Duminku to Pjazza San Ġorġ.

Public transport (Valletta circular bus) may be affected.

Birżebbuġa

From 00.30 a.m. of Saturday, 25th July, 2026 to 3.00 p.m. of Monday, 3rd August, 2026, through in front of Saint Peter's band club, direction towards Pretty Bay;

From 6.00 a.m. of Saturday, 25th July, 2026 to 7.00 a.m. of Monday, 3rd August, 2026, through Triq il-Kurat Fenech and Misraħ il-Knisja;

From noon of Monday, 27th July, 2026 to midnight of Tuesday, 28th July, 2026, through Triq Birżebbuġa;

From 3.30 p.m. of Monday, 27th July, 2026 to 00.30 a.m. of Tuesday, 28th July, 2026, through Triq Santa Katarina, Triq il-Knisja, Pretty Bay, Triq iż-Żibra, Triq San Ġwann, Triq San Vincenz, Triq ix-Xbieki, Triq iż-Żurrieq, Triq San Tumas, Triq il-Qolla, Triq Santa Rita, Triq Sant'Anġlu, Triq is-Sajjieda and the square;

From 4.00 p.m. of Monday, 27th July, 2026 to midnight of Tuesday, 28th July, 2026, through Triq Birżebbuġa, Misraħ il-Knisja, Triq Sant'Andrija, Triq Sant'Anġlu, Triq San

Tumas, Triq iż-Żurrieq, Triq San Ġwann, Triq iż-Żibra u l-Bajja s-Sabiha;

Nhar it-Tlieta, 28 ta' Lulju, 2026, mit-3.00 p.m. sad-9.15 p.m., minn Misraħ il-Knisja, Triq is-Sajjieda, Triq Sant'Anġlu, Triq Santa Rita, Triq il-Bżulija u Misraħ San Ġorġ Preca;

Mill-4.15 p.m. tat-Tlieta, 28 ta' Lulju, 2026 sal-00.15 a.m. tal-Erbgħa, 29 ta' Lulju, 2026, minn Triq Arturo Issel, Triq Herakles, Triq il-Fossili, Triq l-Iżbark tat-Torok, Triq id-Daqqaq, Triq il-Mandolina, Triq il-Batterija, Triq F. M. Ferretti, Triq Salvatore Cachia Zammit, Triq Birżebbuġa, Triq San Pietru, Triq San Mikiel, Triq Santa Katarina, Triq il-Knisja, il-Bajja s-Sabiha u Misraħ il-Knisja;

Mill-5.00 p.m. tat-Tlieta, 28 ta' Lulju, 2026 sal-4.00 p.m. tal-Ħamis, 30 ta' Lulju, 2026, mill-parti t'isfel tar-roundabout fuq l-ispażji tal-parkeġġ, bħala parti mill-pjazza;

Mill-5.00 p.m. tal-Erbgħa, 29 ta' Lulju, 2026 sal-00.15 a.m. tal-Ħamis, 30 ta' Lulju, 2026, minn Triq il-Brolli;

Mid-9.00 a.m. tal-Ħamis, 30 ta' Lulju, 2026 sas-7.00 a.m. tal-Hadd, 2 ta' Awwissu, 2026, min-naħa tal-istejg tal-Malta Public Transport, bħala parti minn Misraħ il-Knisja;

Mill-4.30 p.m. tal-Ħamis, 30 ta' Lulju, 2026 sas-1.30 a.m. tal-Ġimgħa, 31 ta' Lulju, 2026, minn Triq il-Borok, Triq iċ-Ċief, Triq Tal-Ġurgier, Triq San Ġwann, Triq San Frangisk Saverju, Triq San Filippu, il-Bajja s-Sabiha, Triq il-Prof. Anton Tabone, Triq iż-Żurrieq, Misraħ il-Knisja u Triq Birżebbuġa;

Mill-4.30 p.m. tal-Ħamis, 30 ta' Lulju, 2026 sas-2.00 a.m. tal-Ġimgħa, 31 ta' Lulju, 2026, mill-Bajja s-Sabiha, Triq San Filippu, Triq San Frangisk, Triq San Ġwann, Triq it-13 ta' Diċembru, Misraħ ir-Repubblika, Triq il-Qolla, Triq Santa Rita u Triq il-Brolli sal-pjazza;

Mill-4.00 p.m. tal-Ġimgħa, 31 ta' Lulju, 2026 sa nofsillejl tas-Sibt, l-1 ta' Awwissu, 2026, minn Triq iż-Żurrieq, Triq il-Prof. Anton Tabone, il-Bajja s-Sabiha, Triq Birżebbuġa u l-pjazza;

Mill-4.30 p.m. tal-Ġimgħa, 31 ta' Lulju, 2026 sas-2.00 a.m. tas-Sibt, l-1 ta' Awwissu, 2026, mill-Bajja s-Sabiha, Triq San Edwardu, Triq San Ġwann, Triq San Vincenz, Triq ix-Xbieki, Triq iż-Żurrieq, Misraħ il-Knisja u Triq Birżebbuġa;

Nhar is-Sibt, l-1 ta' Awwissu, 2026, mis-6.00 a.m. sat-8.30 p.m., minn Triq Santa Katarina u Triq il-Knisja;

Nhar is-Sibt, l-1 ta' Awwissu, 2026, mis-6.00 a.m. sal-10.00 p.m., minn Triq Birżebbuġa, Triq Santa Katarina, Triq San Mikiel, Triq Nazzarenu Dalli u Misraħ il-Knisja;

San Tumas, Triq iż-Żurrieq, Triq San Ġwann, Triq iż-Żibra and Pretty Bay;

On Tuesday, 28th July, 2026, from 3.00 p.m. to 9.15 p.m., through Misraħ il-Knisja, Triq is-Sajjieda, Triq Sant'Anġlu, Triq Santa Rita, Triq il-Bżulija and Misraħ San Ġorġ Preca;

From 4.15 p.m. of Tuesday, 28th July, 2026 to 00.15 a.m. of Wednesday, 29th July, 2026, through Triq Arturo Issel, Triq Herakles, Triq il-Fossili, Triq l-Iżbark tat-Torok, Triq id-Daqqaq, Triq il-Mandolina, Triq il-Batterija, Triq F. M. Ferretti, Triq Salvatore Cachia Zammit, Triq Birżebbuġa, Triq San Pietru, Triq San Mikiel, Triq Santa Katarina, Triq il-Knisja, Pretty Bay and Misraħ il-Knisja;

From 5.00 p.m. of Tuesday, 28th July, 2026 to 4.00 p.m. of Thursday, 30th July, 2026, through the lower part of the roundabout above the parking bays, as part of the square;

From 5.00 p.m. of Wednesday, 29th July, 2026 to 00.15 a.m. of Thursday, 30th July, 2026, through Triq il-Brolli.

From 9.00 a.m. of Thursday, 30th July, 2026 to 7.00 a.m. of Sunday, 2nd August, 2026, through the side of the Malta Public Transport's stage, as part of Misraħ il-Knisja,

From 4.30 p.m. of Thursday, 30th July, 2026 to 1.30 a.m. of Friday, 31st July, 2026, through Triq il-Borok, Triq iċ-Ċief, Triq Tal-Ġurgier, Triq San Ġwann, Triq San Frangisk Saverju, Triq San Filippu, Pretty Bay, Triq il-Prof. Anton Tabone, Triq iż-Żurrieq, Misraħ il-Knisja and Triq Birżebbuġa;

From 4.30 p.m. of Thursday, 30th July, 2026 to 2.00 a.m. of Friday, 31st July, 2026, through Pretty Bay, Triq San Filippu, Triq San Frangisk, Triq San Ġwann, Triq it-13 ta' Diċembru, Misraħ ir-Repubblika, Triq il-Qolla, Triq Santa Rita and Triq il-Brolli up to the square;

From 4.00 p.m. of Friday, 31st July, 2026 to midnight of Saturday, 1st August, 2026, through Triq iż-Żurrieq, Triq il-Prof. Anton Tabone, Pretty Bay, Triq Birżebbuġa and the square;

From 4.30 p.m. of Friday, 31st July, 2026 to 2.00 a.m. of Saturday, 1st August, 2026, through Pretty Bay, Triq San Edwardu, Triq San Ġwann, Triq San Vincenz, Triq ix-Xbieki, Triq iż-Żurrieq, Misraħ il-Knisja and Triq Birżebbuġa;

On Saturday, 1st August, 2026, from 6.00 a.m. to 8.30 p.m., through Triq Santa Katarina and Triq il-Knisja;

On Saturday, 1st August, 2026, from 6.00 a.m. to 10.00 p.m., through Triq Birżebbuġa, Triq Santa Katarina, Triq San Mikiel, Triq Nazzarenu Dalli and Misraħ il-Knisja;

Mis-6.00 a.m. tas-Sibt, 1-1 ta' Awwissu, 2026 san-00.30 a.m. tal-Hadd, 2 ta' Awwissu, 2026, minn Triq G. Marconi, Triq Florence Nightingale, Triq l-Imnarja, Triq Robert Baden Powell, Triq G. Garibaldi, Triq il-Girghien, Triq ir-Rizza, Triq Ferdinand Stuflessen II, Triq il-Port Hieles, Triq il-Kartaġiniżi, Triq San Alessandru, Triq San Edwardu, il-Bajja s-Sabiha, Triq il-Prof. Anton Tabone, Triq Sant'Anglu, Triq is-Sajjieda u l-pjazza;

Nhar il-Hadd, 2 ta' Awwissu, 2026, mis-6.00 a.m. sal-4.00 p.m., minn Triq Birzebbuga, il-Bajja s-Sabiha, Triq id-Duluri, Triq San Mikiel, Triq Santa Katarina, Triq it-Tankijiet, Triq Nazzarenu Dalli, Triq G. Galizia, Triq Santa Rita, Triq Sant'Anglu, Triq il-Prof. Anton Tabone u Misraħ il-Knisja;

Nhar il-Hadd, 2 ta' Awwissu, 2026, mis-6.00 a.m. sal-5.00 p.m., minn Triq Birzebbuga, Triq Żaren Dalli, Triq il-Bandli, Triq Santa Katarina, Triq il-Knisja, il-Bajja s-Sabiha, Misraħ Bush u Gorbachev, Triq iż-Żibra, Triq San Ġwann, Triq Sant'Anglu u Triq il-Kurat Fenech;

Nhar il-Hadd, 2 ta' Awwissu, 2026, mis-6.00 a.m. sal-11.30 p.m., minn Triq Birzebbuga, Triq San Ġorġ, Triq Santa Katarina, Triq San Mikiel, Triq San Pawl, il-Bajja s-Sabiha, Triq il-Knisja u l-pjazza;

Mis-6.00 a.m. tal-Hadd, 2 ta' Awwissu, 2026 sas-1.00 a.m. tat-Tnejn, 3 ta' Awwissu, 2026, mill-Bajja s-Sabiha, Triq Birzebbuga u Misraħ il-Knisja.

It-trasport pubbliku se jkun affettwat.

Il-Mosta

Mit-3.00 p.m. tal-Erbgħa, 29 ta' Lulju, 2026 sas-1.00 a.m. tal-Hamis, 30 ta' Lulju, 2026, minn Pjazza San Leonardu.

It-trasport pubbliku mhux se jkun affettwat.

Parkeġġ se jkun projbit ukoll;

Minn nofsillejl tal-Erbgħa, 5 ta' Awwissu, 2026 sa nofsillejl tal-Hadd, 16 ta' Awwissu, 2026, il-parkeġġ pubbliku biswit il-bażilika tal-Mosta fi Triq il-Parroċċa se jkun magħluq.

Parkeġġ se jkun projbit.

It-trasport pubbliku mhux se jkun affettwat;

Mill-5.00 a.m. tal-Hamis, 6 ta' Awwissu, 2026 sal-11.00 p.m. tal-Hadd, 16 ta' Awwissu, 2026, minn parti miż-żona ta' parkeġġ fi Triq Patri Avertan Fenech.

It-trasport pubbliku mhux se jkun affettwat.

From 6.00 a.m. of Saturday, 1st August, 2026 to 00.30 a.m. of Sunday, 2nd August, 2026, through Triq G. Marconi, Triq Florence Nightingale, Triq l-Imnarja, Triq Robert Baden Powell, Triq G. Garibaldi, Triq il-Girghien, Triq ir-Rizza, Triq Ferdinand Stuflessen II, Triq il-Port Hieles, Triq il-Kartaġiniżi, Triq San Alessandru, Triq San Edwardu, Pretty Bay, Triq il-Prof. Anton Tabone, Triq Sant'Anglu, Triq is-Sajjieda and the square;

On Sunday, 2nd August, 2026, from 6.00 a.m. to 4.00 p.m., through Triq Birzebbuga, Pretty Bay, Triq id-Duluri, Triq San Mikiel, Triq Santa Katarina, Triq it-Tankijiet, Triq Nazzarenu Dalli, Triq G. Galizia, Triq Santa Rita, Triq Sant'Anglu, Triq il-Prof. Anton Tabone and Misraħ il-Knisja;

On Sunday, 2nd August, 2026, from 6.00 a.m. to 5.00 p.m., through Triq Birzebbuga, Triq Żaren Dalli, Triq il-Bandli, Triq Santa Katarina, Triq il-Knisja, Pretty Bay, Misraħ Bush u Gorbachev, Triq iż-Żibra, Triq San Ġwann, Triq Sant'Anglu and Triq il-Kurat Fenech;

On Sunday, 2nd August, 2026, from 6.00 a.m. to 11.30 p.m., through Triq Birzebbuga, Triq San Ġorġ, Triq Santa Katarina, Triq San Mikiel, Triq San Pawl, Pretty Bay, Triq il-Knisja and the square;

From 6.00 a.m. of Sunday, 2nd August, 2026 to 1.00 a.m. of Monday, 3rd August, 2026, through Pretty Bay, Triq Birzebbuga and Misraħ il-Knisja.

Public transport will be affected.

Mosta

From 3.00 p.m. of Wednesday, 29th July, 2026 to 1.00 a.m. of Thursday, 30th July, 2026, through Pjazza San Leonardu.

Public transport will not be affected.

Parking will also be prohibited;

From midnight of Wednesday, 5th August, 2026 to midnight of Sunday, 16th August, 2026, the public parking next to Mosta's basilica in Triq il-Parroċċa will be closed.

Parking will be prohibited.

Public transport will not be affected;

From 5.00 a.m. of Thursday, 6th August, 2026 to 11.00 p.m. of Sunday, 16th August, 2026, through part of the parking area in Triq Patri Avertan Fenech.

Public transport will not be affected.

Hemm bżonn ta' clearance;	Clearance is required;
Nhar il-Hamis, 6 ta' Awwissu, 2026, mill-4.00 p.m. sal-11.30 p.m., minn Triq il-Papa Ġwanni XXIII, Triq il-Kurat Schembri, Triq it-Tabib Chetcuti, Triq il-Kbira u Pjazza Rotunda.	On Thursday, 6th August, 2026, from 4.00 p.m. to 11.30 p.m., through Triq il-Papa Ġwanni XXIII, Triq il-Kurat Schembri, Triq it-Tabib Chetcuti, Triq il-Kbira and Pjazza Rotunda.
It-trasport pubbliku se jkun affettwat.	Public transport will be affected.
Hemm bżonn ta' clearance;	Clearance is required;
Nhar is-Sibt, 8 ta' Awwissu, 2026, mill-10.30 a.m. sas-2.30 p.m., minn Triq il-Kurat Calleja.	On Saturday, 8th August, 2026, from 10.30 a.m. to 2.30 p.m., through Triq il-Kurat Calleja.
It-trasport pubbliku mhux se jkun affettwat;	Public transport will not be affected;
Mis-2.00 p.m. tal-Hadd, 9 ta' Awwissu, 2026 sas-1.30 a.m. tat-Tnejn, 10 ta' Awwissu, 2026, minn Pjazza Rotunda minn Triq il-Kungress Ewkaristiku sa Triq il-Bażilika.	From 2.00 p.m. of Sunday, 9th August, 2026 to 1.30 a.m. of Monday, 10th August, 2026, through Pjazza Rotunda from Triq il-Kungress Ewkaristiku to Triq il-Bażilika.
Mit-8.00 p.m. tal-Hadd, 9 ta' Awwissu, 2026 sas-1.00 a.m. tat-Tnejn, 10 ta' Awwissu, 2026, minn Triq il-Kostituzzjoni.	From 8.00 p.m. of Sunday, 9th August, 2026 to 1.00 a.m. of Monday, 10th August, 2026, through Triq il-Kostituzzjoni.
It-trasport pubbliku se jkun affettwat;	Public transport will be affected;
Mis-6.00 p.m. tat-Tnejn, 10 ta' Awwissu, 2026 sal-5.00 a.m. tat-Tlieta, 11 ta' Awwissu, 2026, minn Triq il-Kostituzzjoni, Triq il-Wied, Triq Frangisk Mangion, Triq id-9 ta' April, Pjazza Rotunda, Triq il-Kbira u Triq San Pawl tal-Qliegħa.	From 6.00 p.m. of Monday, 10th August, 2026 to 5.00 a.m. of Tuesday, 11th August, 2026, through Triq il-Kostituzzjoni, Triq il-Wied, Triq Frangisk Mangion, Triq id-9 ta' April, Pjazza Rotunda, Triq il-Kbira and Triq San Pawl tal-Qliegħa.
It-trasport pubbliku se jkun affettwat.	Public transport will be affected.
Parkeġġ se jkun projbit ukoll;	Parking will also be prohibited;
Mis-6.00 p.m. tat-Tlieta, 11 ta' Awwissu, 2026 sas-2.00 a.m. tal-Erbgħa, 12 ta' Awwissu, 2026, minn Triq il-Kbira, Triq San Ġwann, Triq it-Tama, Triq il-Mithna l-Qadima, Triq it-Torri, Triq Ċejlu Tonna, Triq Ġużeppi Callus, Triq l-Għarusa tal-Mosta, Triq Gafà, Triq il-Kungress Ewkaristiku u Pjazza Rotunda.	From 6.00 p.m. of Tuesday, 11th August, 2026 to 2.00 a.m. of Wednesday, 12th August, 2026, through Triq il-Kbira, Triq San Ġwann, Triq it-Tama, Triq il-Mithna l-Qadima, Triq it-Torri, Triq Ċejlu Tonna, Triq Ġużeppi Callus, Triq l-Għarusa tal-Mosta, Triq Gafà, Triq il-Kungress Ewkaristiku and Pjazza Rotunda.
It-trasport pubbliku se jkun affettwat.	Public transport will be affected.
Parkeġġ se jkun projbit ukoll;	Parking will also be prohibited;
Mill-5.30 p.m. tal-Erbgħa, 12 ta' Awwissu, 2026 sat-3.00 a.m. tal-Hamis, 13 ta' Awwissu, 2026, minn Triq il-Kbira, Pjazza Rotunda, Triq il-Bażilika, Triq Sant'Anna, Triq Stivala, Pjazza Dun Anġ Camilleri, Triq it-Torri, Triq Ponsonby, Triq Gafà, Triq il-Kungress Ewkaristiku, Triq l-Oratorju u Triq il-Kostituzzjoni.	From 5.30 p.m. of Wednesday, 12th August, 2026 to 3.00 a.m. of Thursday, 13th August, 2026, through Triq il-Kbira, Pjazza Rotunda, Triq il-Bażilika, Triq Sant'Anna, Triq Stivala, Pjazza Dun Anġ Camilleri, Triq it-Torri, Triq Ponsonby, Triq Gafà, Triq il-Kungress Ewkaristiku, Triq l-Oratorju and Triq il-Kostituzzjoni.
It-trasport pubbliku se jkun affettwat.	Public transport will be affected.
Parkeġġ se jkun projbit ukoll;	Parking will also be prohibited;

Mill-5.30 p.m. tal-Hamis, 13 ta' Awwissu, 2026 sat-3.00 a.m. tal-Ġimgħa, 14 ta' Awwissu, 2026, minn Triq il-Kungress Ewkaristiku, Pjazza Rotunda (bħal kif tingħalaq fi tmiem il-ġimgħa) u Triq il-Kostituzzjoni.

It-trasport pubbliku se jkun affettwat.

Parkeġġ se jkun projbit ukoll;

Mis-6.00 p.m. tal-Ġimgħa, 14 ta' Awwissu, 2026 sat-3.00 a.m. tas-Sibt, 15 ta' Awwissu, 2026, minn Triq il-Kbira, Pjazza Rotunda, Triq il-Kungress Ewkaristiku, Triq il-Bażilika, Triq l-Oratorju, Pjazza Dun Anġ Camilleri, Triq it-Torri, Triq il-Kostituzzjoni u Triq San Pawl tal-Qliegħa.

Pjazza Rotunda se tibqa' magħluqa sal-5.00 a.m. tas-Sibt, 15 ta' Awwissu, 2026.

It-trasport pubbliku se jkun affettwat.

Parkeġġ se jkun projbit ukoll;

Nhar is-Sibt, 15 ta' Awwissu, 2026, mid-9.30 a.m. sal-4.00 p.m., minn Pjazza Rotunda, Triq il-Kostituzzjoni, Triq il-Kungress Ewkaristiku, parti minn Triq il-Kbira u parti minn Triq il-Bażilika.

It-trasport pubbliku se jkun affettwat.

Parkeġġ se jkun projbit ukoll;

Mill-4.30 p.m. tas-Sibt, 15 ta' Awwissu, 2026 sat-3.00 a.m. tal-Hadd, 16 ta' Awwissu, 2026, minn Triq il-Kungress Ewkaristiku, Pjazza Rotunda, Triq il-Kbira, Triq il-Ġnejna, Pjazza Brittanja, Triq il-Mithna l-Qadima, Triq it-Torri, Triq Ġlormu Cassar u Triq Gafà.

Pjazza Rotunda se tibqa' magħluqa sas-2.00 a.m. tal-Hadd, 16 ta' Awwissu, 2026.

It-trasport pubbliku se jkun affettwat.

Parkeġġ se jkun projbit ukoll.

Haz-Żebbuġ

Mill-5.00 p.m. tal-Ġimgħa, 31 ta' Lulju, 2026 sas-2.00 a.m. tas-Sibt, 1 ta' Awwissu, 2026, minn Triq Santa Marija minn Triq Batu sa Triq l-Għasfura;

Nhar il-Hadd, 2 ta' Awwissu, 2026, mis-6.00 a.m. sa nofsinhar, minn Triq Santa Marija minn Triq Batu sa Triq l-Għasfura;

Mill-5.00 p.m. tal-Erbgħa, 5 ta' Awwissu, 2026 sas-2.00 a.m. tal-Hamis, 6 ta' Awwissu, 2026, minn Triq Santa Marija minn Triq Batu sa Triq l-Għasfura;

From 5.30 p.m. of Thursday, 13th August, 2026 to 3.00 a.m. of Friday, 14th August, 2026, through Triq il-Kungress Ewkaristiku, Pjazza Rotunda (as per weekend closure) and Triq il-Kostituzzjoni.

Public transport will be affected.

Parking will also be prohibited;

From 6.00 p.m. of Friday, 14th August, 2026 to 3.00 a.m. of Saturday, 15th August, 2026, through Triq il-Kbira, Pjazza Rotunda, Triq il-Kungress Ewkaristiku, Triq il-Bażilika, Triq l-Oratorju, Pjazza Dun Anġ Camilleri, Triq it-Torri, Triq il-Kostituzzjoni and Triq San Pawl tal-Qliegħa.

Pjazza Rotunda will remain closed up to 5.00 a.m. of Saturday, 15th August, 2026.

Public transport will be affected.

Parking will also be prohibited;

On Saturday, 15th August, 2026, from 9.30 a.m. to 4.00 p.m., through Pjazza Rotunda, Triq il-Kostituzzjoni, Triq il-Kungress Ewkaristiku, part of Triq il-Kbira and part of Triq il-Bażilika.

Public transport will be affected.

Parking will also be prohibited;

From 4.30 p.m. of Saturday, 15th August, 2026 to 3.00 a.m. of Sunday, 16th August, 2026, through Triq il-Kungress Ewkaristiku, Pjazza Rotunda, Triq il-Kbira, Triq il-Ġnejna, Pjazza Brittanja, Triq il-Mithna l-Qadima, Triq it-Torri, Triq Ġlormu Cassar and Triq Gafà.

Pjazza Rotunda will remain closed up to 2.00 a.m. of Sunday, 16th August, 2026.

Public transport will be affected.

Parking will also be prohibited.

Haz-Żebbuġ

From 5.00 p.m. of Friday, 31st July, 2026 to 2.00 a.m. of Saturday, 1st August, 2026, through Triq Santa Marija from Triq Batu to Triq l-Għasfura;

On Sunday, 2nd August, 2026, from 6.00 a.m. to noon, through Triq Santa Marija from Triq Batu to Triq l-Għasfura;

From 5.00 p.m. of Wednesday, 5th August, 2026 to 2.00 a.m. of Thursday, 6th August, 2026, through Triq Santa Marija from Triq Batu to Triq l-Għasfura;

Mill-5.00 p.m. tal-Ġimgħa, 7 ta' Awwissu, 2026 sas-2.00 a.m. tas-Sibt, 8 ta' Awwissu, 2026, minn Triq Santa Marija minn Triq Batu sa Triq l-Għasfura;

Mill-5.00 p.m. tas-Sibt, 8 ta' Awwissu, 2026 sas-2.00 a.m. tal-Ħadd, 9 ta' Awwissu, 2026, minn Triq Santa Marija minn Triq Batu sa Triq l-Għasfura;

Mill-5.00 p.m. tal-Ħadd, 9 ta' Awwissu, 2026 sas-2.00 a.m. tat-Tnejn, 10 ta' Awwissu, 2026, minn Triq Santa Marija minn Triq Batu sa Triq l-Għasfura;

Mill-5.00 p.m. tat-Tnejn, 10 ta' Awwissu, 2026 sas-2.00 a.m. tat-Tlieta, 11 ta' Awwissu, 2026, minn Triq Santa Marija minn Triq Batu sa Triq l-Għasfura;

Mill-5.00 p.m. tal-Erbgħa, 12 ta' Awwissu, 2026 sas-2.00 a.m. tal-Ħamis, 13 ta' Awwissu, 2026, minn Triq Santa Marija minn Triq Batu sa Triq l-Għasfura;

Mill-5.00 p.m. tal-Ġimgħa, 14 ta' Awwissu, 2026 sas-2.00 a.m. tas-Sibt, 15 ta' Awwissu, 2026, minn Triq Santa Marija minn Triq Batu sa Triq l-Għasfura;

Mill-5.00 p.m. tas-Sibt, 15 ta' Awwissu, 2026 sas-2.00 a.m. tal-Ħadd, 16 ta' Awwissu, 2026, minn Triq Santa Marija minn Triq Batu sa Triq l-Għasfura.

It-trasport pubbliku mhux se jkun affettwat.

Hemm bżonn ta' clearance.

Ir-Rabat, Ghawdex

Nhar il-Ħadd, 2 ta' Awwissu, 2026, mit-8.00 a.m. sas-1.00 p.m. minn Triq Sir M. A. Refalo, Pjazza Indipendenza, it-Telgħa tal-Belt u Pjazza tal-Katidral.

It-trasport pubbliku jista' jkun affettwat.

Hal Safi

Nhar is-Sibt, 15 ta' Awwissu, 2026, mis-7.00 a.m. sal-4.00 p.m., minn Triq iż-Żurrieq;

Mis-6.00 a.m. tal-Ħamis, 20 ta' Awwissu, 2026 sa nofsinhar tat-Tnejn, 31 ta' Awwissu, 2026, minn Misraħ il-Knisja u Trejjet it-Twemmin;

Mis-6.00 a.m. tat-Tnejn, 24 ta' Awwissu, 2026 sas-6.00 a.m. tas-Sibt, 29 ta' Awwissu, 2026, minn parti minn Triq il-Kučcard (is-service road tibqa' miftuħa);

Mill-5.00 p.m. tat-Tnejn, 24 ta' Awwissu, 2026 sas-1.00 a.m. tat-Tlieta, 25 ta' Awwissu, 2026, minn Misraħ il-Knisja, Triq San Pawl, Triq San Ġwann, Triq San Ġorġ, Misraħ San Ġużepp, Triq Santa Marija u Triq iż-Żurrieq;

From 5.00 p.m. of Friday, 7th August, 2026 to 2.00 a.m. of Saturday, 8th August, 2026, through Triq Santa Marija from Triq Batu to Triq l-Għasfura;

From 5.00 p.m. of Saturday, 8th August, 2026 to 2.00 a.m. of Sunday, 9th August, 2026, through Triq Santa Marija from Triq Batu to Triq l-Għasfura;

From 5.00 p.m. of Sunday, 9th August, 2026 to 2.00 a.m. of Monday, 10th August, 2026, through Triq Santa Marija from Triq Batu to Triq l-Għasfura;

From 5.00 p.m. of Monday, 10th August, 2026 to 2.00 a.m. of Tuesday, 11th August, 2026, through Triq Santa Marija from Triq Batu to Triq l-Għasfura;

From 5.00 p.m. of Wednesday, 12th August, 2026 to 2.00 a.m. of Thursday, 13th August, 2026, through Triq Santa Marija from Triq Batu to Triq l-Għasfura;

From 5.00 p.m. of Friday, 14th August, 2026 to 2.00 a.m. of Saturday, 15th August, 2026, through Triq Santa Marija from Triq Batu to Triq l-Għasfura;

From 5.00 p.m. of Saturday, 15th August, 2026 to 2.00 a.m. of Sunday, 16th August, 2026, through Triq Santa Marija from Triq Batu to Triq l-Għasfura.

Public transport will not be affected.

Clearance is required.

Victoria, Gozo

On Sunday, 2nd August, 2026, from 8.00 a.m. to 1.00 p.m. through Triq Sir M. A. Refalo, Pjazza Indipendenza, Telgħa tal-Belt and Pjazza tal-Katidral.

Public transport may be affected.

Hal Safi

On Saturday, 15th August, 2026, from 7.00 a.m. to 4.00 p.m., through Triq iż-Żurrieq;

From 6.00 a.m. of Thursday, 20th August, 2026 to noon of Monday, 31st August, 2026, through Misraħ il-Knisja and Trejjet it-Twemmin;

From 6.00 a.m. of Monday, 24th August, 2026 to 6.00 a.m. of Saturday, 29th August, 2026, through part of Triq il-Kučcard (the service road remains open);

From 5.00 p.m. of Monday, 24th August, 2026 to 1.00 a.m. of Tuesday, 25th August, 2026, through Misraħ il-Knisja, Triq San Pawl, Triq San Ġwann, Triq San Ġorġ, Misraħ San Ġużepp, Triq Santa Marija and Triq iż-Żurrieq;

Nhar it-Tlieta, 25 ta' Awwissu, 2026, mill-5.00 p.m. sal-11.59 p.m., minn Triq Santa Marija, Triq iż-Żurrieq, Misraħ il-Knisja u Triq San Pawl;

Mill-5.00 p.m. tal-Erbgħa, 26 ta' Awwissu, 2026 sas-1.00 a.m. tal-Hamis, 27 ta' Awwissu, 2026, minn Triq San Ġwann, Triq il-Kučċard, Triq is-Summien, Triq in-Nassaba, Triq it-Tellerit, Triq l-Iskola, Triq iż-Żurrieq u Misraħ il-Knisja;

Nhar il-Hamis, 27 ta' Awwissu, 2026, mill-5.00 p.m. sal-11.59 p.m., minn Triq Santa Marija, Triq iż-Żurrieq, Misraħ il-Knisja u Triq San Pawl;

Mill-5.00 p.m. tal-Ġimgħa, 28 ta' Awwissu, 2026 sas-2.00 a.m. tas-Sibt, 29 ta' Awwissu, 2026, minn Triq il-Feniċi, Triq il-Biedja, Triq Ta' Ġawhar, Triq il-Kenn, Triq il-Menqa, Triq l-Iskola, Triq Dun Ġużepp Caruana, Triq il-Ħajt Ruman, Triq iż-Żurrieq u Misraħ il-Knisja;

Mill-5.00 p.m. tas-Sibt, 29 ta' Awwissu, 2026 sas-2.00 a.m. tal-Hadd, 30 ta' Awwissu, 2026, minn Triq San Pawl, Triq Santa Marija, Misraħ San Ġużepp, Triq Dun Ġużepp Caruana, Triq l-Iskola, Triq iż-Żurrieq u Misraħ il-Knisja;

Mis-6.00 p.m. tas-Sibt, 29 ta' Awwissu, 2026 sa nofsinhar tal-Hadd, 30 ta' Awwissu, 2026, minn Triq il-Kučċard (is-service road inkluża);

Nhar il-Hadd, 30 ta' Awwissu, 2026, mit-8.00 a.m. sal-4.00 p.m., minn Misraħ il-Knisja, Triq San Pawl, Triq San Ġużepp, Misraħ San Ġużepp, Triq Santa Marija, Triq Dun Ġużepp Caruana, Triq il-Ħajt Ruman u Triq iż-Żurrieq;

Mill-4.00 p.m. tal-Hadd, 30 ta' Awwissu, 2026 sas-2.00 a.m. tat-Tnejn, 31 ta' Awwissu, 2026, minn Misraħ il-Knisja, Triq Santa Marija, Misraħ San Ġużepp, Triq San Ġużepp, Triq San Pawl, Triq Dun Ġużepp Caruana, Triq il-Ħajt Ruman, Triq l-Iskola u Triq iż-Żurrieq.

It-trasport pubbliku se jkun affettwat.

Iż-Żebbuġ, Ghawdex

Nhar il-Hadd, 16 ta' Awwissu, 2026, mill-4.00 p.m. sad-9.30 p.m., minn Triq il-Kappillan Frangisk Vella, Triq Ġoma, Triq Sant'Indrija, Triq Mons. Ġużeppi De Piro, Triq il-Mithna, Triq il-Ponta u Pjazza Qalb ta' Ġesù;

Mis-7.00 p.m. tat-Tnejn, 17 ta' Awwissu, 2026 sas-1.30 a.m. tat-Tlieta, 18 ta' Awwissu, 2026, minn Triq Ġhajn Mhelhel, Triq il-Kaċċaturi, Triq San Mikiel u Pjazza l-Assunta;

Mill-4.00 p.m. tat-Tlieta, 18 ta' Awwissu, 2026 sas-1.00 a.m. tal-Erbgħa, 19 ta' Awwissu, 2026, minn Pjazza l-Assunta;

Mill-4.00 p.m. tal-Erbgħa, 19 ta' Awwissu, 2026 sas-1.00 a.m. tal-Hamis, 20 ta' Awwissu, 2026, minn Pjazza l-Assunta;

On Tuesday, 25th August, 2026, from 5.00 p.m. to 11.59 p.m., through Triq Santa Marija, Triq iż-Żurrieq, Misraħ il-Knisja and Triq San Pawl;

From 5.00 p.m. of Wednesday, 26th August, 2026 to 1.00 a.m. of Thursday, 27th August, 2026, through Triq San Ġwann, Triq il-Kučċard, Triq is-Summien, Triq in-Nassaba, Triq it-Tellerit, Triq l-Iskola, Triq iż-Żurrieq and Misraħ il-Knisja;

On Thursday, 27th August, 2026, from 5.00 p.m. to 11.59 p.m., through Triq Santa Marija, Triq iż-Żurrieq, Misraħ il-Knisja and Triq San Pawl;

From 5.00 p.m. of Friday, 28th August, 2026 to 2.00 a.m. of Saturday, 29th August, 2026, through Triq il-Feniċi, Triq il-Biedja, Triq Ta' Ġawhar, Triq il-Kenn, Triq il-Menqa, Triq l-Iskola, Triq Dun Ġużepp Caruana, Triq il-Ħajt Ruman, Triq iż-Żurrieq and Misraħ il-Knisja;

From 5.00 p.m. of Saturday, 29th August, 2026 to 2.00 a.m. of Sunday, 30th August, 2026, through Triq San Pawl, Triq Santa Marija, Misraħ San Ġużepp, Triq Dun Ġużepp Caruana, Triq l-Iskola, Triq iż-Żurrieq and Misraħ il-Knisja;

From 6.00 a.m. of Saturday, 29th August, 2026 to noon of Sunday, 30th August, 2026, through Triq il-Kučċard (the service road included);

On Sunday, 30th August, 2026, from 8.00 a.m. to 4.00 p.m., through Misraħ il-Knisja, Triq San Pawl, Triq San Ġużepp, Misraħ San Ġużepp, Triq Santa Marija, Triq Dun Ġużepp Caruana, Triq il-Ħajt Ruman and Triq iż-Żurrieq;

From 4.00 p.m. of Sunday, 30th August, 2026 to 2.00 a.m. of Monday, 31st August, 2026, through Misraħ il-Knisja, Triq Santa Marija, Misraħ San Ġużepp, Triq San Ġużepp, Triq San Pawl, Triq Dun Ġużepp Caruana, Triq il-Ħajt Ruman, Triq l-Iskola and Triq iż-Żurrieq.

Public transport will be affected.

Żebbuġ, Gozo

On Sunday, 16th August, 2026, from 4.00 p.m. to 9.30 p.m., through Triq il-Kappillan Frangisk Vella, Triq Ġoma, Triq Sant'Indrija, Triq Mons. Ġużeppi De Piro, Triq il-Mithna, Triq il-Ponta and Pjazza Qalb ta' Ġesù;

From 7.00 p.m. of Monday, 17th August, 2026 to 1.30 a.m. of Tuesday, 18th August, 2026, through Triq Ġhajn Mhelhel, Triq il-Kaċċaturi, Triq San Mikiel and Pjazza l-Assunta;

From 4.00 p.m. of Tuesday, 18th August, 2026 to 1.00 a.m. of Wednesday, 19th August, 2026, through Pjazza l-Assunta;

From 4.00 p.m. of Wednesday, 19th August, 2026 to 1.00 a.m. of Thursday, 20th August, 2026, through Pjazza l-Assunta;

Nhar il-Hamis, 20 ta' Awwissu, 2026, mill-4.00 p.m. sa nofsillejl, minn Triq il-Knisja u Pjazza l-Assunta;

Mis-7.00 p.m. tal-Ġimgħa, 21 ta' Awwissu, 2026 sas-2.00 a.m. tas-Sibt, 22 ta' Awwissu, 2026, minn Triq is-Sellum, Triq il-Lampuka, Triq Dun Karm Cachia, Triq Mons. Ġużeppi De Piro, Triq Sant'Indrija, Triq Ġoma, Triq il-Knisja u Pjazza l-Assunta;

Nhar is-Sibt, 22 ta' Awwissu, 2026, mill-4.15 p.m. sad-9.00 p.m., minn Pjazza l-Assunta u t-triq ta' wara l-knisja;

Mis-7.15 p.m. tas-Sibt, 22 ta' Awwissu, 2026 sas-2.00 a.m. tal-Hadd, 23 ta' Awwissu, 2026, minn Triq il-Knisja u Pjazza l-Assunta;

Nhar il-Hadd, 23 ta' Awwissu, 2026, mid-9.30 a.m. sat-3.00 p.m., minn Triq il-Knisja, Pjazza l-Assunta, Triq Ġhajn Mhelhel, Triq l-Għażżiela u Triq il-Madonna taċ-Ċicri;

Mill-5.00 p.m. tal-Hadd, 23 ta' Awwissu, 2026 sas-1.00 a.m. tat-Tnejn, 24 ta' Awwissu, 2026, minn Pjazza l-Assunta, Triq Ġhajn Mhelhel, Triq Ta' Żaqi u Triq il-Madonna taċ-Ċicri.

It-trasport pubbliku jista' jkun affettwat.

Iż-Żurrieq

Mis-6.00 a.m. tal-Hadd, 23 ta' Awwissu, 2026 sas-1.00 a.m. tat-Tnejn, 24 ta' Awwissu, 2026, minn Pjazza Santa Marija.

It-trasport pubbliku se jkun affettwat;

Nhar il-Hamis, 27 ta' Awwissu, 2026, mill-5.00 p.m. sal-11.30 p.m., minn Triq Pietru Pawl Saydon, Triq il-Karmnu, Triq Santa Katarina, Triq San Bartilmew, Triq Alessandru u Misrah ir-Repubblika.

It-trasport pubbliku se jkun affettwat.

Vetturi li jiksru l-ordni ta' dan l-avviż ikunu suġġetti li jiġu rmunkati.

Il-21 ta' Lulju, 2026

AVVIŻ TAL-PULIZIJA

Nru. 173

Il-Kummissarju tal-Pulizija jgħarraf li skont l-Avviż Legali 94/97 it-toroq hawn taht imsemmija se jiġu kklassifikati bhala Żoni ta' Rmonk fid-dati u l-hinijiet kif indikat hawn taht.

On Thursday, 20th August, 2026, from 4.00 p.m. to midnight, through Triq il-Knisja and Pjazza l-Assunta;

From 7.00 p.m. of Friday, 21st August, 2026 to 2.00 a.m. of Saturday, 22nd August, 2026, through Triq is-Sellum, Triq il-Lampuka, Triq Dun Karm Cachia, Triq Mons. Ġużeppi De Piro, Triq Sant'Indrija, Triq Ġoma, Triq il-Knisja and Pjazza l-Assunta;

On Saturday, 22nd August, 2026, from 4.15 p.m. to 9.00 p.m., through Pjazza l-Assunta and the street behind the church;

From 7.15 p.m. of Saturday, 22nd August, 2026, to 2.00 a.m. of Sunday, 23rd August, 2026, through Triq il-Knisja and Pjazza l-Assunta;

On Sunday, 23rd August, 2026, from 9.30 a.m. to 3.00 p.m., through Triq il-Knisja, Pjazza l-Assunta, Triq Ġhajn Mhelhel, Triq l-Għażżiela and Triq il-Madonna taċ-Ċicri;

From 5.00 p.m. of Sunday, 23rd August, 2026 to 1.00 a.m. of Monday, 24th August, 2026, through Pjazza l-Assunta, Triq Ġhajn Mhelhel, Triq Ta' Żaqi and Triq il-Madonna taċ-Ċicri.

Public transport may be affected.

Żurrieq

From 6.00 a.m. of Sunday, 23rd August, 2026 to 1.00 a.m. of Monday, 24th August, 2026, through Pjazza Santa Marija.

Public transport will be affected;

On Thursday, 27th August, 2026, from 5.00 p.m. to 11.30 p.m., through Triq Pietru Pawl Saydon, Triq il-Karmnu, Triq Santa Katarina, Triq San Bartilmew, Triq Alessandru and Misrah ir-Repubblika.

Public transport will be affected.

Any vehicles found parked in contravention to the order of this notice are liable to be towed away.

21st July, 2026

POLICE NOTICE

No. 173

The Commissioner of Police hereby notifies that in terms of L.N. 94/97 the streets listed hereunder are to be classified as Tow Zones as indicated hereunder on the dates and times indicated.

Bis-saħħa tal-Artikolu 52(1) tal-Ordinanza dwar ir-Regolamenti tat-Traffiku (Kap. 65), il-Kummissarju tal-Pulizija jgħarraf illi l-vetturi tas-sewqan ma jkunux jistgħu jgħaddu jew jiddawru mit-toroq imsemmija hawn taħt fid-dati u l-hinijiet indikati.

San Ġwann

Mis-2.00 p.m. tal-Erbgħa, 22 ta' Lulju, 2026 sad-9.00 a.m. tas-Sibt, 25 ta' Lulju, 2026, minn Triq il-Kappella, Triq il-Pepprin u Triq iċ-Ċiklamini.

It-trasport pubbliku se jkun affettwat.

Il-Manikata

Nhar il-Ħamis, 27 ta' Awwissu, 2026, mis-2.00 p.m. sad-9.30 p.m., minn Triq il-Mellieħa, Triq Manwel Grima, Triq l-Għasafar u Triq San Ġuzepp;

Nhar il-Ġimgħa, 28 ta' Awwissu, 2026, minn nofsinhar sal-11.59 p.m., mill-parti ta' fuq ta' Triq Dun Manwel Grima u l-pjazza tal-Manikata;

Nhar is-Sibt, 29 ta' Awwissu, 2026, minn nofsinhar sal-11.59 p.m., mill-parti ta' fuq ta' Triq Dun Manwel Grima u l-pjazza tal-Manikata;

Nhar il-Hadd, 30 ta' Awwissu, 2026, mill-4.00 a.m. sas-2.00 p.m., mill-parti ta' fuq ta' Triq Dun Manwel Grima u l-pjazza tal-Manikata;

Nhar il-Hadd, 30 ta' Awwissu, 2026, mit-3.00 p.m. sal-10.00 p.m., minn Triq il-Mellieħa, Triq Dun Manwel Grima, Triq ir-Raded, Triq San Ġuzepp, Triq ix-Xifer, Triq il-Knisja l-Qadima, Triq il-Fuħħar, Triq il-Mejjiesa, Misraħ il-Parroċċa, Triq il-Wilġa u Triq il-Biedja.

Vetturi li jiksru l-ordni ta' dan l-avviż ikunu sugġetti li jiġu rmunkati.

Il-21 ta' Lulju, 2026

AVVIŻ TAL-PULIZIJA

Nru. 174

Bis-saħħa tal-Artikolu 52(1) tal-Ordinanza dwar ir-Regolament tat-Traffiku (Kap. 65), il-Kummissarju tal-Pulizija jgħarraf illi l-vetturi tas-sewqan ma jkunux jistgħu jgħaddu mit-toroq imsemmija hawn taħt fid-dati u l-hinijiet indikati.

Birzebbuga

Nhar is-Sibt, 25 ta' Lulju, 2026, mill-4.00 p.m. sat-8.30 p.m., minn Triq Birzebbuga, Triq Santa Katarina, il-Bajja s-Sabiha u Misraħ il-Knisja.

In virtue of Article 52(1) of the Traffic Regulations Ordinance (Cap. 65), the Commissioner of Police hereby notifies that the transit of vehicles through the streets mentioned hereunder will be suspended or deviated on the dates and times indicated.

San Ġwann

From 2.00 p.m. of Wednesday, 22nd July, 2026 to 9.00 a.m. of Saturday, 25th July, 2026, through Triq il-Kappella, Triq il-Pepprin and Triq iċ-Ċiklamini.

Public transport will be affected.

Manikata

On Thursday, 27th August, 2026, from 2.00 p.m. to 9.30 p.m., through Triq il-Mellieħa, Triq Manwel Grima, Triq l-Għasafar and Triq San Ġuzepp;

On Friday, 28th August, 2026, from noon to 11.59 p.m., through the upper part of Triq Dun Manwel Grima and Manikata's square;

On Saturday, 29th August, 2026, from noon to 11.59 p.m., through the upper part of Triq Dun Manwel Grima and Manikata's square;

On Sunday, 30th August, 2026, from 4.00 a.m. to 2.00 p.m., through the upper part of Triq Dun Manwel Grima and Manikata's square;

On Sunday, 30th August, 2026, from 3.00 p.m. to 10.00 p.m., through Triq il-Mellieħa, Triq Dun Manwel Grima, Triq ir-Raded, Triq San Ġuzepp, Triq ix-Xifer, Triq il-Knisja l-Qadima, Triq il-Fuħħar, Triq il-Mejjiesa, Misraħ il-Parroċċa, Triq il-Wilġa and Triq il-Biedja.

Vehicles found in contravention to the order of this notice are liable to be towed.

21st July, 2026

POLICE NOTICE

No. 174

In virtue of Article 52(1) of the Traffic Regulation Ordinance (Cap. 65), the Commissioner of Police hereby notifies that the transit of vehicles from the streets mentioned hereunder will be suspended on the dates and times indicated.

Birzebbuga

On Saturday, 25th July, 2026, from 4.00 p.m. to 8.30 p.m., through Triq Birzebbuga, Triq Santa Katarina, Il-Bajja s-Sabiha and Misraħ il-Knisja.

It-trasport pubbliku se jkun affettwat.

Public transport will be affected.

Vetturi li jiksru l-ordni ta' dan l-avviż ikunu suġġetti li jiġu rmunkati.

Any vehicles found parked in contravention to the order of this notice are liable to be towed away.

Il-21 ta' Lulju, 2026

21st July, 2026

TRANSPORT MALTA

TRANSPORT MALTA

Avviż Lokali lill-Bahhara Nru 131 tal-2026

Local Notice to Mariners No. 131 of 2026

*Trasport ta' Statwa f'Birżebbuġa b' Bastiment –
30 ta' Lulju, 2026*

*Transportation of Statue in Birżebbuġa by Vessel –
30th July, 2026*

Id-Direttorat tal-Portijiet u Yachting, Transport Malta, javża lill-bahhara li nhar il-Ħamis, 30 ta' Lulju, 2026, statwa ta' San Pietru se titgħabba fuq bastiment mill-breakwater fil-Bajja ta' San Ġorġ, Birżebbuġa (punt A) u tiġi trasportata minn hemm għal hdejn il-pitch tal-waterpolo ta' Birżebbuġa (punt B), kif muri fuq iċ-chart li tinsab fis-sit elettroniku ta' Transport Malta (<http://www.transport.gov.mt>).

The Ports and Yachting Directorate, Transport Malta, would like to notify mariners that on Thursday, 30th July, 2026, a statue of St Peter will be loaded on a vessel from the breakwater at St George's Bay, Birżebbuġa (point A on attached chart) and transported from there to a location close to the Birżebbuġa waterpolo pitch (point B on chart found on Transport Malta website (<http://www.transport.gov.mt>)).

Iċ-ċerimonja se tibda fis-7.15 p.m. u mistennija tkun lesta sat-8.15 p.m.

The ceremony will commence at 7.15 p.m. and is expected to be completed by 8.15 p.m.

Matul il-vjaġġ, diversi bastimenti ohra mistennija jakkumpanjaw il-bastiment li jgħor l-istatwa.

During the trip, several other vessels are expected to accompany the vessel carrying the statue.

Il-bahhara għandhom ibahhru b'kawtela u b'veloċità baxxa u joqogħdu attenti meta jkunu fil-viċinanza tal-avveniment imsemmi u għandhom jagħtu d-dritta lill-bastiment li jkun qed iġorr l-istatwa.

Mariners are to navigate with caution at slow speed and to keep a sharp lookout when in the vicinity to the above-mentioned events and when sighted they are to give the vessel carrying the statue a wide berth.

Huma għandhom josservaw kwalunkwe struzzjoni mogħtija fuq VHF Channel 14 u/jew 16, minn Marsaxlokk VTS u l-organizzaturi.

They are to comply with any instructions given on VHF Channel 14 and/or 16, by Marsaxlokk VTS and the organisers.

Chart affettwata: BA Chart 36

Chart affected: BA Chart 36

Il-21 ta' Lulju, 2026

21st July, 2026

TRANSPORT MALTA

TRANSPORT MALTA

Avviż Lokali lill-Bahhara Nru 132 tal-2026

Local Notice to Mariners No. 132 of 2026

*Trasport ta' Statwa f'Birżebbuġa b' Bastiment –
31 ta' Lulju, 2026*

*Transportation of Statue in Birżebbuġa by Vessel –
31st July, 2026*

Id-Direttorat tal-Portijiet u Yachting, Transport Malta, javża lill-bahhara li nhar il-Ġimgħa, 31 ta' Lulju, 2026, Statwa ta' San Pietru se titgħabba fuq bastiment mill-breakwater fil-Bajja ta' San Ġorġ, Birżebbuġa (punt A) u tiġi trasportata minn hemm għal hdejn il-pitch tal-waterpolo ta' Birżebbuġa (punt B), kif muri fuq iċ-chart li tinsab fis-sit elettroniku ta' Transport Malta (<http://www.transport.gov.mt>).

The Ports and Yachting Directorate, Transport Malta, would like to notify mariners that on Friday, 31st July, 2026, a statue of St Peter will be loaded on a vessel from the breakwater at St George's Bay Birżebbuġa (point A on attached chart) and transported from there to a location close to the Birżebbuġa waterpolo pitch (point B on the chart found on the Transport Malta website (www.transport.gov.mt)).

Il-ċerimonja se tibda fis-7.00 p.m. u mistennija tkun lesta sat-8.30 p.m.

Matul il-vjaġġ, diversi bastimenti oħra mistennija jakkumpanjaw il-bastiment li jgħorr l-istatwa.

Il-baħħara għandhom ibahħru b'kawtela u b'veloċità baxxa u joqogħdu attenti meta jkunu fil-vicinanza tal-avveniment imsemmi u għandhom jagħtu d-dritta lill-bastiment li jkun qed igħorr l-istatwa.

Huma għandhom josservaw kwalunkwe struzzjoni mogħtija fuq VHF Channel 14 u/jew 16, minn Marsaxlokk VTS u l-organizzaturi.

Chart affettwata: BA Chart 36

Il-21 ta' Lulju, 2026

TRANSPORT MALTA

Avviż Lokali lill-Baħħara Nru 133 tal-2026

Valletta Pageant of the Seas – Lulju 2026

Id-Direttorat tal-Portijiet u l-Yachting, Transport Malta, jinforma lill-baħħara li nhar il-Ġimgħa, 24 ta' Lulju, 2026, se jsir avveniment Pageant of the Seas fil-Port il-Kbir.

Ix-xogħlijiet ta' thejji u armar għall-Valletta Pageant of the Seas se jibdwu fi Quarry Wharf nhar il-Ġimgħa, 17 ta' Lulju, 2026. Dawn ix-xogħlijiet se jinkludu l-installazzjoni ta' infrastruttura għall-avveniment, tagħmir tekniku, palkijiet u faċilitajiet anċillari, u se jsiru kuljum bejn it-8.00 a.m. u s-6.00 p.m.

Nhar it-Tlieta, 21 ta' Lulju, 2026, bejn is-7.00 p.m. u l-10.30 p.m., se jsiru provi tal-funtana tal-ilma u tal-laser fiż-żona Y (kif indikat fis-sit elettroniku ta' Transport Malta (www.transport.gov.mt)), suġġett għall-moviment tat-traffiku tal-bastimenti.

Il-pożizzjonijiet tal-pjattaformi li jzommu fil-wiċċ relatati mal-funtani tal-ilma u l-lasers huma kif ġej:

Pożizzjoni	Latitudni (T)	Longitudni (L)
G	35°53'.724	014°30'.858
H	35°53'.742	014°30'.912
I	35°53'.778	014°30'.954

Nhar l-Erbgħa, 22 ta' Lulju, 2026 u l-Ħamis, 23 ta' Lulju, 2026, se jsiru provi shah (funtana tal-ilma, lasers, wirja tad-dghajjes) fiż-żoni Y u Z, kif indikat fis-sit elettroniku ta' Transport Malta (www.transport.gov.mt), bejn is-7.00 p.m. u l-10.30 p.m., skont il-moviment tal-bastimenti.

The ceremony will commence at 7.00 p.m. and is expected to be completed by 8.30 p.m.

During the trip, several other vessels are expected to accompany the vessel carrying the statue.

Mariners are to navigate with caution at slow speed and to keep a sharp lookout when in the vicinity to the above-mentioned events and when sighted they are to give the vessel carrying the statue a wide berth.

They are to comply with any instructions given on VHF Channel 14 and/or 16, by Marsaxlokk VTS and the organisers.

Chart affected: BA Chart 36

21st July, 2026

TRANSPORT MALTA

Local Notice to Mariners No. 133 of 2026

Valletta Pageant of the Seas – July 2026

The Ports and Yachting Directorate, Transport Malta, notifies mariners that the Pageant of the Seas event will be held at the Grand Harbour on Friday, 24th July, 2026.

Preparatory and setup works for the Valletta Pageant of the Seas will commence at Quarry Wharf side on Friday, 17th July, 2026. These works will include the installation of vent infrastructure, technical equipment, staging, and ancillary facilities, and will be carried out daily between 8.00 a.m. and 6.00 p.m.

On Tuesday, 21st July, 2026, water fountain and laser rehearsals within area Y, as shown on the chart found on the Transport Malta website (www.transport.gov.mt), will be held between 7.00 p.m. and 10.30 p.m., depending on vessel traffic movements.

The positions of floating platforms related to the water fountains and lasers are as follows:

Position	Latitude (N)	Longitude (E)
G	35°53'.724	014°30'.858
H	35°53'.742	014°30'.912
I	35°53'.778	014°30'.954

On Wednesday, 22nd July, 2026 and Thursday, 23rd July, 2026, full rehearsals (water fountain, lasers, boat pageantry) within both areas Y and Z, as shown on the chart found on the Transport Malta website (www.transport.gov.mt) to be held between 7.00 p.m. and 10.30 p.m., depending on vessel traffic movements.

Fil-jum tal-avveniment, il-Ġimgħa, 24 ta' Lulju, 2026, il-logħob tan-nar se jitgħabba fuq il-pontuni f'punt A, bejn is-7.00 a.m. u t-3.00 p.m.

Il-pontuni mgħobbija bil-logħob tan-nar imbagħad jiġu mċaqalqa minn punt A għal punt B, kif muri fis-sit elettroniku ta' Transport Malta (www.transport.gov.mt).

Požizzjoni	Latitudni (T)	Longitudni (L)
A	35°53'.605	014°31'.542
B	35°53'.579	014°30'.993
C	35°53'.559	014°31'.012
D	35°53'.629	014°31'.071

Bejn is-Sibt, 18 ta' Lulju, 2026 u l-Ħamis, 23 ta' Lulju, 2026, il-movimenti kollha tat-traffiku għandhom jiġu kkoordinati fuq VHF Channel 12 minn Valletta VTS.

Is-sidien tal-bastimenti, kemm irmiġġati kif ukoll ankrati fil-Bajja tar-Rinella, għandhom ineħħu l-bastimenti tagħhom u ż-żona għandha tinzamm libera mill-Erbgħa, 22 ta' Lulju, fis-7.00 a.m., sal-Ġimgħa, 24 ta' Lulju, 2026, fil-11.59 p.m. Il-moll fil-Bajja tar-Rinella m'għandux jintuza minhabba li hemm materjal tan-nar fuq il-post.

Is-sidien tal-bastimenti, kemm daww marbuta mal-moll kif ukoll daww ankrati fi Quarry Wharf, għandhom ineħħu l-bastimenti tagħhom għall-perjodu bejn il-Hadd, 19 ta' Lulju, 2026, fit-8.00 a.m., u l-Hadd, 26 ta' Lulju, 2026, fis-6.00 p.m. Il-baħħara għandhom iżommu distanza ta' sigurtà ta' 80 metru minn Quarry Wharf matul dan il-perjodu.

Il-Port il-Kbir se jingħalaq għat-traffiku kollu nhar il-Ġimgħa, 24 ta' Lulju, 2026, mit-8.30 p.m. sal-11.00 p.m. waqt li jkun qed isiru l-avvenimenti, fiż-żona delimitata mil-linji immaginarji li jgħaqqdu l-punti J-K, L-M, N-O, P-Q, R-S, T-W u x-xatt ta' bejniethom kif muri fis-sit elettroniku ta' Transport Malta (www.transport.gov.mt).

Požizzjoni	Latitudni (T)	Longitudni (L)
J	35°54'.170	014°31'.234
K	35°54'.172	014°31'.286
L	35°54'.157	014°31'.528
M	35°53'.965	014°31'.374
N	35°53'.722	014°31'.538
O	35°53'.658	014°31'.477
P	35°53'.556	014°31'.361
Q	35°53'.452	014°31'.228
R	35°53'.431	014°31'.155
S	35°53'.363	014°31'.032
T	35°53'.260	014°30'.921
W	35°53'.319	014°30'.465

Matul l-avveniment, il-movimenti tal-bastimenti fil-Port il-Kbir se jkun ristrett. L-ebda bastimenti mhu se jithallew

On the day of the actual event, Friday, 24th July 2026, fireworks will be loaded on the pontoons at point A, between 7.00 a.m. and 3.00 p.m.

The pontoons loaded with fireworks will then be shifted from point A, to point B, as shown on the chart found on the Transport Malta website (www.transport.gov.mt).

Position	Latitude (N)	Longitude (E)
A	35°53'.605	014°31'.542
B	35°53'.579	014°30'.993
C	35°53'.559	014°31'.012
D	35°53'.629	014°31'.071

All traffic movements between Saturday, 18th July, 2026 and Thursday, 23rd July, 2026 are to be coordinated on VHF channel 12 by Valletta VTS.

Owners of vessels, both moored and anchored in Il-Bajja tar-Rinella are to remove their vessels and the area is to be kept clear from Wednesday, 22nd July, at 7.00 a.m. to Friday, 24th July, 2026 at 11.59 p.m. Quay at Il-Bajja tar-Rinella must not be used as well due to fireworks material being on site.

Owners of vessels, both moored and anchored at Quarry Wharf, are required to remove their vessels from Sunday, 19th July, 2026, at 8.00 a.m. to Sunday, 26th July, 2026, at 6.00 p.m. Mariners should maintain an 80-meter safety distance from Quarry Wharf during this period.

The Grand Harbour will be closed to all traffic on Friday, 24th July, 2026, from 8.30 p.m. to 11.00 p.m. while the events are being held, within the area enclosed by the imagery lines joining points J-K, L-M, N-O, P-Q, R-S, T-W and the intermediate coastline as shown on the chart found on the Transport Malta website (www.transport.gov.mt).

Position	Latitude (N)	Longitude (E)
J	35°54'.170	014°31'.234
K	35°54'.172	014°31'.286
L	35°54'.157	014°31'.528
M	35°53'.965	014°31'.374
N	35°53'.722	014°31'.538
O	35°53'.658	014°31'.477
P	35°53'.556	014°31'.361
Q	35°53'.452	014°31'.228
R	35°53'.431	014°31'.155
S	35°53'.363	014°31'.032
T	35°53'.260	014°30'.921
W	35°53'.319	014°30'.465

During the events, ship movements at the Grand Harbour will be restricted. No vessels will be allowed

jidhlu fiż-żona ristretta, hliet bi ftehim permezz tal-Kumitat organizzattiv/Valletta VTS. Il-bastimenti awtorizzati għandhom ikunu sorguti u fil-pożizzjoni sa mhux aktar tard mit-8.30 p.m. fiż-żoni magħżula, kif muri bil-blu fuq iċ-chart fis-sit ta' Transport Malta (transport.gov.mt).

Iż-żarmar u t-tneħħija tat-tagħmir u l-infrastruttura tal-avveniment se jsiru nhar is-Sibt, 25 ta' Lulju, 2026.

Il-baħħara għandhom josservaw l-istruzzjonijiet u d-direzzjonijiet maħruġa fuq VHF Channel 12 u/jew 16 mill-Valletta VTS, u mill-Pulizija, il-Forzi Armati ta' Malta u t-taqsimiet tal-infurzar ta' Transport Malta li se jkunu fiż-żona.

Id-Direttorat tal-Portijiet u l-Yachting, Transport Malta, mhux se jinżamm responsabbli, bl-ebda mod, għal kwalunkwe danni jew spejjeż imġarrba minn kwalunkwe persuna bħala konsegwenza ta' dan l-avveniment, inkluż għan-nuqqas ta' konformità mad-direzzjonijiet ta' hawn fuq.

Chart affettwata: BA 177

Il-21 ta' Lulju, 2026

TRANSPORT MALTA

Avviż Lokali lill-Baħħara Nru 134 tal-2026

MT-IT Interconnector II Project – Xogħlijiet Preparatorji fl-Għallis

Id-Direttorat tal-Portijiet u l-Yachting, Transport Malta, jinforma lill-baħħara li se jsiru xogħlijiet preparatorji qrib ix-xatt fl-Għallis għall-Malta-Italy interconnector II project.

Jekk it-temp jippermetti, ix-xogħlijiet preparatorji huma pjanati li jsiru b'seħħ immedjat sa nhar il-Gimgha 30 ta' April, 2027, fiż-żoni A, B, C u D, kif muri fis-sit elettroniku ta' Transport Malta (www.transport.gov.mt).

	<i>Latitudni (T)</i>	<i>Longitudni (L)</i>
A	35° 57'.250	14° 26'.362
B	35° 57'.239	14° 26'.405
C	35° 57'.271	14° 26'.416
D	35° 57'.281	14° 26'.374

Erba' bagi mixgħula jistgħu jimmarkaw iż-żona indikata hawn fuq.

Ix-xogħlijiet preparatorji se jinvolvu tħaffir f'qiegħ il-baħar, il-pożizzjonament ta' barriers/curtains u l-installazzjoni ta' bellmouth.

within the restricted area, except by arrangement through the organizing Committee/Valletta VTS. Authorised vessels must be secured and moored by not later than 8.30 p.m. in the designated areas, as shown in blue on the chart found on the Transport Malta website (www.transport.gov.mt).

Dismantling and the removal of event equipment and infrastructure will take place on Saturday, 25th July, 2026.

Mariners are to comply with instructions and directions issued on VHF Channels 12 and/or 16 by Valletta VTS, and by the Police, the Armed Forces of Malta and Transport Malta enforcement units that will be in the area.

The Ports and Yachting Directorate, Transport Malta, will not be held responsible or liable, in any manner whatsoever, for any damages or expenses incurred by any person as a consequence of this event, including for failing to abide and comply with the above directions.

Chart affected: BA 177

21st July, 2026

TRANSPORT MALTA

Local Notice to Mariners No. 134 of 2026

MT-IT Interconnector II Project – Preparatory works at l-Għallis

The Ports and Yachting Directorate, Transport Malta, notifies mariners that preparatory works will be carried out close to the shore at Għallis for the proposed Malta-Italy interconnector II project.

Weather permitting, the preparatory works are planned to be carried out with immediate effect until Friday, 30th April, 2027, within the area A, B, C and D, as shown on the chart found on the Transport Malta website (www.transport.gov.mt):

	<i>Latitude (N)</i>	<i>Longitude (E)</i>
A	35° 57'.250	14° 26'.362
B	35° 57'.239	14° 26'.405
C	35° 57'.271	14° 26'.416
D	35° 57'.281	14° 26'.374

Four lit-up marker buoys may be utilised within the area indicated above.

The preparatory works will involve drilling on the seabed, positioning of barriers/curtains and installation of a bellmouth.

L-għaddasa se jkunu assistiti minn bastiment ta' appoġġ, li se jtajjar il-bandiera 'A' tal-Kodiċi Internazzjonali tas-Sinjali waqt li jkun qed isir l-għadis. Skont ir-Regolamenti Internazzjonali għall-Prevenzjoni ta' Kollizzjonijiet fuq il-Baħar, 1972, kif emendati (COLREG), il-bastiment ta' appoġġ se juri wkoll id-dwal u l-forom xierqa skont in-natura tax-xogħol tiegħu.

Il-baħħara huma avżati biex ma jankrawx jew ma jistadux fiż-żona msemmiya hawn fuq u f'raġġ ta' 100m madwarha, matul il-perjodu msemmi.

Il-baħħara huma wkoll avżati biex josservaw kwalunkwe struzzjoni maħruġa fuq VHF Channel 12 u/jew 16 minn Valletta VTS.

Charts affettwati: BA 211, 2537, 2538

Il-21 ta' Lulju, 2026

TRANSPORT MALTA

Avviż Lokali lill-Baħħara Nru 135 tal-2026

Xogħol ta' manutenzjoni minn għaddasa fil-Creek Marina (l-Imsida) – Il-Port ta' Marsamxett

Id-Direttorat tal-Portijiet u l-Yachting, Transport Malta, jinforma lill-baħħara u lill-propjetarji tal-bastimenti li se jsiru xogħlijiet ta' manutenzjoni fil-Port Creek Marina (l-Imsida), il-Port ta' Marsamxett.

Il-manutenzjoni mill-għaddasa hija mistennija li ssir nhar l-Erbgħa, 22 ta' Lulju, 2026, bejn is-7.00 a.m. u s-2.00 p.m., fiż-żoni murija fis-sit elektroniku tat-Transport Malta (www.transport.gov.mt).

Matul ix-xogħol ta' manutenzjoni, l-għaddasa se jkunu akkumpanjati minn vapur ta' appoġġ li se jtajjar il-bandiera 'A' tal-Kodiċi Internazzjonali tas-Sinjali.

Il-baħħara għandhom joqogħdu attenti u jinnavigaw b'kawtela u b'veloċità baxxa (mingħajr rima) meta jkunu fil-vicinanza, u għandhom iżommu distanza xierqa miż-żoni msemmiya. Huma għandhom jikkoperaw mal-kuntrattur fuq il-post.

Il-baħħara kollha għandhom josservaw kwalunkwe struzzjonijiet mogħtija fuq VHF channel 12 u/jew 16 minn Valletta VTS u minn kwalunkwe uffiċjal tal-infurzar fis-sit.

Chart affettwata: BA 177

Il-21 ta' Lulju, 2026

Divers will be assisted by a support vessel, which will display the International Code of Signals flag 'A' when diving operations are being carried out. In accordance with the International Regulations for the Prevention of Collisions at Sea, 1972, as amended (COLREG), the support vessel will also exhibit the appropriate lights and shapes as related to the nature of its work.

Mariners are instructed not to anchor or fish within the above-mentioned area and within a radius of 100m around it, during the mentioned period.

Mariners are also notified to comply with any instructions issued on VHF channel 12 and/or 16 by Valletta VTS.

Charts Affected: BA 211, 2537, 2538

21st July, 2026

TRANSPORT MALTA

Local Notice to Mariners No. 135 of 2026

Maintenance work – Diving operations within the Creek Marina (Msida) – Marsamxett Harbour

The Ports and Yachting Directorate, Transport Malta, notifies mariners and owners of vessels that maintenance works will be held within the Creek Marina (Msida), Marsamxett Harbour.

Maintenance diving operations are scheduled to take place on Wednesday, 22nd July, 2026, between 7.00 a.m. and 2.00 p.m., within the hatched areas shown on the chart found on the Transport Malta website (www.transport.gov.mt).

During the maintenance work, the scuba divers will be accompanied by a support vessel displaying the International Code of Signals flag 'A'.

Mariners are to keep a sharp lookout, navigate with caution and at very slow speed (no wake) when in the vicinity and are to give the mentioned areas a wide berth. They are to cooperate with the contractor on-site.

All mariners are to comply with any instructions given on VHF Channel 12 and/or 16 by Valletta VTS and by any enforcement personnel on site.

Chart affected: BA 177

21st July, 2026

L-AGENZJA TAT-TEKNOLOĠIJA
TAL-INFORMATIKA TA' MALTA

MALTA INFORMATION
TECHNOLOGY AGENCY

Technical Officer

Technical Officer

Permess tal-Jobsplus 739/2025

Jobsplus Permit 739/2025

MITA qed tfittex li timpjega Technical Officers biex jahdmu fin- Network Engineering Services Team.

MITA is seeking to employ Technical Officers to work in our Network Engineering Services Team.

In-Network Engineering Services Team huwa responsabbli għat-thaddim kontinwu u t-titjib tas-servizz tal-komponenti tal-infrastruttura tan-network tal-Gvern inkluż:

The Network Engineering Services Team is responsible for the continuous operation and service improvement of the Government's network infrastructure components including:

Infrastruttura tan-network taċ-Ċentru tad-Data

Data Centre network infrastructure

Konnettività WAN bejn is-siti tal-Gvern

WAN connectivity across Government sites

Konnettività tan-network mingħajr fili u Progetti ta' Infrastruttura LAN

Wireless network connectivity and LAN Infrastructure Projects

Bħala Technical Officer, il-kandidat se jingħaqad ma' tim ta' esperti fis-suġġett u solutions/enterprise architects b'esperjenza u se jkun responsabbli biex jamministra, isolvi kwistjonijiet operattivi, inaqas ir-rikorrenza ta' incidenti u jipproponi titjib fis-servizz.

As a Technical Officer, the candidate will be joining a team of subject matter experts and experienced Solution architects/enterprise architects and will be responsible to administer, troubleshoot operational issues, reduce the recurrence of incidents and propose service improvements.

Kriterji ta' Eligibbiltà

Eligibility Criteria

Il-kandidati eligibbli għandu jkollhom waħda mill-kumbinazzjonijiet li ġejjin ta' kwalifiki u esperjenza f'qasam relatat mal-ICT:

Eligible candidates will hold either of the following combinations of qualifications and experience in an ICT related area:

i) diploma relatata mal-ICT (Livell 5 tal-MQF); JEW

i) an ICT related diploma (MQF level 5); OR

ii) diploma relatata mal-ICT (Livell 4 tal-MQF) flimkien ma' sena esperjenza f'qasam relatat mal-ICT; JEW

ii) an ICT related diploma (MQF level 4) together with one-year experience in an ICT related area; OR

iii) sentejn esperjenza f'qasam relatat mal-ICT.

iii) two years' experience in an ICT related area.

Gradwati godda jistgħu jiġu offruti opportunità ta' impjieġ suġġett għall-għoti ta' ċertifikati finali riżultati.

Fresh graduates may be offered an employment opportunity subject to the provision of final results.

*Il-kwalifiki, l-esperjenza u l-kompetenzi tal-kandidati se jiġu vvalutati skont il-qafas tal-Progress tal-Karriera tal-Aġenzja. Il-kandidati li jirnexxu jistgħu jiġu ingaġġati jew fil-Livell ta' Assoċjat – Livell ta' Karriera 2, fil-livell Standard – Livell ta' Karriera 3, jew fil-Livell Anzjan – Livell ta' Karriera 4.

*Candidates' qualifications, experience and competencies will be assessed in line with the Agency's Career Progression framework. Successful candidates may be engaged at either the Associate Level – Career Level 2, the Standard Level – Career Level 3, or the Senior Level – Career Level 4.

Wieħed jista' jibgħat is-CV dettaljata flimkien ma' ittra elettronika ta' introduzzjoni sal-Erbgħa, 29 ta' Lulju, 2026, lil (careers.mita@gov.mt).

One can send a detailed CV together with a covering email by Wednesday, 29th July, 2026, to (careers.mita@gov.mt).

Il-21 ta' Lulju, 2026

21st July, 2026

MINISTERU GHALL-AGRIKOLTURA, IS-SAJD
U L-PROVVISTA TAL-IKEL

MINISTRY FOR AGRICULTURE, FISHERIES
AND FOOD SUPPLY

Aġenzija għall-Pagamenti Agrikoli u Rurali (ARPA)

Agriculture and Rural Payments Agency (ARPA)

Skema Nazzjonali għall-Benessri tal-Majjali

National Pig Welfare Scheme

L-Aġenzija għall-Pagamenti Agrikoli u Rurali (ARPA), fi hdan il-Ministeru għall-Agricoltura, is-Sajd u l-Provvista ta' l-Ikel (MAFF), tixtieq tavża lir-rahħala involuti fis-settur tat-trobbija tal-majjala li qed testendi d-data tal-gheluq għas-sottomissjoni tal-applikazzjonijiet għall-Iskema Nazzjonali tal-Benessri tal-Majjali għas-sena 2026. L-applikazzjonijiet se jibqgħu jiġu aċċettati sal-Ġimgħa, 24 ta' Lulju, 2026. Applikazzjonijiet sottomessi wara din id-data ma jiġux aċċettati.

The Agriculture and Rural Payments Agency (ARPA), within the Ministry for Agriculture, Fisheries and Food Supply (MAFF), would like to inform breeders operating within the pig farming sector that it is extending the deadline for the submission of applications under the National Pig Welfare Scheme for the year 2026. Applications will continue to be accepted until Friday, 24th July, 2026. Applications submitted after this date will not be accepted.

L-applikazzjonijiet jistgħu jingabru u jimtlew minn:

Application forms may be collected and filled in at:

Malta: Front Office tal-ARPA – Suq tal-Pitkalija, Ta' Qali, limiti ta' H'Attard, mit-Tnejn sal-Ġimgħa bejn is-7.00 a.m. u l-11.30 a.m.; jew

Malta: ARPA Front Office – Pitkali Markets, Ta' Qali, limits of Attard, from Monday to Friday between 7.00 a.m. and 11.30 a.m.; or

Għawdex: Uffiċċju ta' Għawdex – Da Paola, Livell 1, Triq Fortunato Mizzi, Ir-Rabat, mit-Tnejn sal-Ġimgħa bejn is-7.00 a.m. u l-11.30 a.m.

Gozo: Gozo Front Office – Da Paola, Level 1, Fortunato Mizzi Street, Triq Fortunato Mizzi, Victoria, from Monday to Friday between 7.00 a.m. and 11.30 a.m.

Għal aktar informazzjoni wiehed jista':

For more information one may:

Iżur is-sit elettroniku tal-Aġenzija (www.arpa.gov.mt)
Icempel il-Front Office tal-Aġenzija bin-numru 2292 6148

Visit the Agency's website on (www.arpa.gov.mt)
Call the Front Office on 2292 6148

Jibgħat ittra elettronika lil (arpa.maff@gov.mt).

Send an email to (arpa.maff@gov.mt).

Il-21 ta' Lulju, 2026

21st July, 2026

DIPARTIMENT TAL-KUNTRATTI

DEPARTMENT OF CONTRACTS

Avviż

Notice

L-Operaturi Ekonomiċi qed jiġu hawnhekk avżati li skont l-Artikolu 13 (j) tar-Regolamenti tal-Akkwist Pubbliku (2016) S.L. 601.03:

Economic Operators are hereby being advised that in line with Article 13(j) of the Public Procurement Regulations (2016) S.L. 601.03:

Id-Direttur tal-Kuntratti approva li l-Awtorità għas-Servizzi Finanzjarji ta' Malta (MFSA) tipparteċipa fi proċedura ta' akkwist kongunt li tinvolvi awtoritajiet kontraenti minn Stati Membri differenti, skont l-Artikolu 25 (12) tal-istess Regolamenti, biex takkwista Servizzi Professjonali (Provvista ta' persunal inkluz impjegati temporanji).

The Director of Contracts has approved that the Malta Financial Services Authority (MFSA) participates in a joint procurement procedure involving contracting authorities from different Member States, in terms of Article 25(12) of the same Regulations, to procure Professional Services (Supply of personnel including temporary staff).

Id-Direttur tal-Kuntratti stabbilixxa li l-proċedura tal-akkwist għandha tkun irregolata skont ir-regoli tal-akkwist li għalihom huwa suġġett il-Bank Ċentrali tal-Lussemburgu, skont l-Artikolu 4, paragrafu 4, tad-Deċiżjoni tal-Bank Ċentrali Ewropew tas-17 ta' Novembru, 2008, li jistabbilixxi l-qafas

The Director of Contracts has established that the procurement procedure shall be governed in accordance with the procurement rules to which the Central Bank of Luxembourg, is subject in terms of Article 4, paragraph 4, of the Decision of the European Central Bank of 17th

għall-akkwist konġunt tal-Ewrosistema (BĊE/2008/17) kif emendat bid-Deċiżjoni (UE) 2016/21 tal-Bank Ċentrali Ewropew tat-23 ta' Diċembru, 2015 (BĊE/2015/51) u aktar mid-Deċiżjoni (UE) 2020/628 tal-Bank Ċentrali Ewropew tal-4 ta' Mejju, 2020 (BĊE/2020/27).

November, 2008, laying down the framework for joint Eurosystem procurement (ECB/2008/17) as amended by Decision (EU) 2016/21 of the European Central Bank of 23rd December, 2015 (ECB/2015/51) and further by Decision (EU) 2020/628 of the European Central Bank of 4th May, 2020 (ECB/2020/27).

Il-21 ta' Lulju, 2026

21st July, 2026

DIPARTIMENT TAT-TEŻOR

TREASURY DEPARTMENT

Ngharrfu illi Alecta Advisors ingħatat kuntratt ta' servizz mid-Dipartiment tat-Teżor biex tassisti għal analizi ta' rapporti, hrug ta' monthly comparative and quarterly consolidated statement, kompilazzjoni ta' statements finanzjarji annwali u rapport finanzjarju u end of year budget exercise. Dan il-kuntratt huwa għal perjodu ta' sitt (6) xhur mill-20 ta' Lulju, 2026 sad-19 ta' Jannar, 2027, jahdmu għaxar sigħat fil-gimgha għar-rata ta' €55.00 fis-siegħa eskluża l-VAT sa massimu ta' €14,300.00 eskluża l-VAT.

It is hereby notified that Alecta Advisors has been awarded a contract for service by the Treasury Department to assist in the report analysis, issuance of the monthly comparative and quarterly consolidated statement, the compilation of the annual financial statements and financial report and end of year budget exercise. This contract is for a period of six(6) months as from 20th July, 2026 up to 19th January, 2027, working ten hours per week at the rate of €55.00 per hour up to a maximum of €14,300.00 excluding VAT.

Dan l-avviż huwa ppubblikat skont ir-Reg. 111 (2) tar-Regolamenti tal-Akkwist Pubbliku.

This notice is published in terms of Reg. 111 (2) of the Public Procurement Regulations L.N. 352 of 2016

Il-21 ta' Lulju, 2026

21st July, 2026

AWTORITÀ TAL-ARTIJET

LANDS AUTHORITY

L-Uffiċjal Kap Eżekuttiv, Awtorità tal-Artijiet, jgħarraf li:

The Chief Executive Officer, Lands Authority, notifies that:

Offerti ssigillati għall-avviżi li ġejjin għandhom jintefghu fil-kaxxa tal-offerti tal-Awtorità tal-Artijiet, Berġa tal-Baviera, Il-Belt Valletta, sal-10.00 a.m. tal-Hamis, 6 ta' Awwissu, 2026.

Sealed tenders in respect of the following advertisements have to be deposited in the tender box at the Lands Authority, Auberge de Baviere, Valletta, by 10.00 a.m. on Thursday, 6th August, 2026.

Avviż Nru 20. Għotja b'ċens temporanju għall-perjodu ta' 50 sena għal skopijiet kummerċjali ta' fond offrut bħala tale quale, liema fond għandu kejl ta' madwar hamsa u sebghin punt deċimali tlieta metru kwadru (75.3m²) u jinsab fil-livell żero (0) f'Ħanut Nru 9, Bieb Nru 151, Triq l-Ifran, Il-Belt Valletta, kif muri bl-aħmar fuq il-pjanta P.D.68_90_A. L-offerti għandhom ikunu akkumpanjati b'bid-bond għall-ammont ta' €20,610 kif stipulat fil-kundizzjonijiet tal-offerta. Offerti anqas mill-ammont ta' sitt elef u tmien mija u sebghin ewro (€6,870) fis-sena ma jiġux ikkunsidrati. Din l-offerta tista' tkun sugġetta għal dritt magħruf bħala dritt tal-ewwel rifjut skont artikolu Nru 32 tal-Kapitolu Nru 573 tal-Liġijiet ta' Malta. Irid isir hlas ta' €50 għad-dokumenti tal-offerta.

Advt No. 20. Grant on a 50-year temporary emphyteusis for commercial purposes of the premises, offered as tale quale measuring around seventy-five decimal point three square metres (75.3m²) at level zero (0) at Shop No. 9, Door No. 151, Triq l-Ifran, Valletta, as shown edged in red on the plan P.D.68_90_A. Tenders are to be accompanied by a bid-bond for an amount of €20,610 as stipulated in the tender conditions. Offers below the amount of six thousand and eight hundred and seventy euro (€6,870) per annum will not be considered. This tender may be subject to the right known as the right of first refusal as per article No. 32 of Chapter No. 573 of the Laws of Malta. A fee of €50 will be charged for the tender documents.

Avviż Nru. 21. Kiri, tale quale minn sena għal sena, strettament għal skop ta' agrikultura, ta' sit li għandu l-kejl ta' madwar mija u hamsa u tmenin metru kwadru (185m²) fi Triq it-Torri Mamo, Marsaskala muri bl-aħmar fuq pjanta P.D.2026_0559. Din il-proprietà tista' tkun sogġetta għal servitujiet eżistenti. L-offerenti għandhom ikunu persuni li huma rreġistrati bħala bdiewa full time jew part-time, skont

Advt No. 21. Lease tale quale, on a year to year basis, strictly for agricultural purposes, of a site measuring around one hundred and eighty-five square metres (185m²) at Triq it-Torri Mamo, Marsascala as shown edged in red on plan P.D.2026_0559. This property may be subject to any existing servitudes. The bidders must be either full-time or part-time farmers, who have to submit a certificate, issued

ċertifikat mahruġ mid-Dipartiment tal-Agricoltura li għandu jiġi sottomess mad-dokument tal-offerta jew studenti li temmew b'suċċess kors akkademiku fi studji agrikoli fil-ħames snin preċedenti mid-dhul fis-seħħ tal-Avviż Legali Nru. 573.06 li għandhom jissottomettu kopja taċ-ċertifikat rilevanti mal-offerta tagħhom. L-offerti għandhom ikunu akkumpanjati b'Bid-Bond għall-ammont ta' €1,000 kif stipulat fil-kundizzjonijiet tal-offerta. Offerti anqas mill-ammont ta' disġa u ghoxrin ewro (€29) fis-sena ma jiġux ikkunsidrati. Din l-offerta tista' tkun soġġetta għal dritt magħruf bħala dritt tal-ewwel rifjut skont artikolu Nru. 32 tal-Kapitolu Nru. 573 tal-Liġijiet ta' Malta. Irid isir il-ħlas ta' €50 għad-dokumenti tal-offerta.

Avviż Nru 22. Bejgħ tale quale ta' sit li għandu l-kejl ta' madwar erbġha u sebghin metru kwadru (74m²) fi Flat Nru 2, Block C3, Triq Nerik Sant, Qasam tad-Djar Haż-Żebbuġ, Haż-Żebbuġ, Malta, kif muri bl-aħmar fuq il-pjanta P.D.2014_72_1. L-offerti għandhom ikunu akkumpanjati b'bid-bond għall-ammont ta' €3,720 kif stipulat fil-kundizzjonijiet tal-offerta. Offerti anqas mill-ammont ta' sebġha u tletin elf u mitejn u erba' ewro (€37,204) ma jiġux ikkunsidrati. Din l-offerta tista' tkun suġġetta għal dritt magħruf bħala dritt tal-ewwel rifjut skont artikolu Nru 32 tal-Kapitolu Nru 573 tal-Liġijiet ta' Malta. Irid isir ħlas ta' €50 għad-dokumenti tal-offerta.

Dawn l-avviżi qegħdin jiġu ppubblikati bħala stedina għall-pubbliku sabiex jakkwista d-dokumenti tal-offerta online. L-offerenti għandhom jirreferu għall-kundizzjonijiet kollha tad-dokument tal-offerta u huma mitluba li jaqraw sew dawn id-dokumenti. L-offerti għandhom isiru biss fuq il-formola preskritta, li flimkien mal-kundizzjonijiet rilevanti u dokumenti oħra jistgħu jinkisbu billi tagħzel 'Buy Tender' fuq il-paġna ta' dawn L-offerti fis-sit (<https://landsauthority.org.mt/services/tendering/>). Il-ħlas ta' ħamsin ewro (€50) għandu jsir permezz tas-sistema online tas-sit tal-Awtorità tal-Artijiet bil-card bankarja tal-preferenza tiegħek.

Il-21 ta' Lulju, 2026

KUNSILL MALTI GĦAS-SETTUR TAL-VOLONTARJAT

Il-Kunsill Malti għas-Settur tal-Volontarjat jgħarraf li s-*'Soċjetà Mużikali Trinità Qaddisa AF1949, il-Marsa'* qiegħda tħabbar pubblikazzjoni għal sejha għal offerti:

Referenza tal-Proġett: CSS A1.13.2026

Is-*'Soċjetà Mużikali Trinità Qaddisa AF1949, il-Marsa'* tehtieg kisi fuq barra u ġewwa, bħala parti mill-CSS A1.13.2026.

Dawk interessati għandhom jibagħtu ittra elettronika għall-ispeċifikazzjoni lil (info@bandatrinitaqaddisa.com), jew iċemplu bin-numru 7961 9294.

by the Department of Agriculture with the tender document or students who have completed successfully an academic course relating to agriculture within the previous five years prior to the introduction of the Legal Notice No. 573.06 who have to submit a copy of the relevant certificate also with the tender documents. Tenders are to be accompanied by a Bid-Bond for an amount of €1,000 as stipulated in the tender conditions. Offers below the amount of twenty-nine Euros (€29) per annum will not be considered. This tender may be subject to the right known as the right of first refusal as per article No. 32 of Chapter No. 573 of the Laws of Malta. A fee of €50 will be charged for the tender documents.

Advt No. 22. Sale tale quale of a site measuring around seventy-four square metres (74m²) to be used as a front garden of Flat No. 2, Block C3, Triq Nerik Sant, Haż-Żebbuġ Housing Estate, Haż-Żebbuġ, Malta, as shown edged in red on the plan P.D.2014_72_1. Tenders are to be accompanied by a bid-bond for an amount of €3,720 as stipulated in the tender conditions. Offers below the amount of thirty-seven thousand and two hundred and four euro (€37,204) will not be considered. This tender may be subject to the right known as the right of first refusal as per article No. 32 of Chapter No. 573 of the Laws of Malta. A fee of €50 will be charged for the tender documents.

These advertisements are being published as an invitation to the public to acquire tender documents online. The bidders are to refer to all the conditions of the tender document and are invited to carefully read these conditions. Tenders should be submitted only on the prescribed form, which together with the relevant conditions and other documents, may be obtained by clicking on 'Buy Tender' on the webpage where these tenders are available on (<https://landsauthority.org.mt/services/tendering/>). A fee of fifty euro (€50) must be paid through the online system of the Lands Authority website by using your preferred banking card.

21st July, 2026

MALTA COUNCIL FOR THE VOLUNTARY SECTOR

The Malta Council for the Voluntary Sector notifies that *'Soċjetà Mużikali Trinità Qaddisa AF1949, Marsa'* is requesting the call for tenders:

Project Reference: CSS A1.13.2026

'Soċjetà Mużikali Trinità Qaddisa AF1949, Marsa' needs plastering works, as part of the CSS A1.13.2026.

For specifications prospective bidders are invited to send an email to (info@bandatrinitaqaddisa.com), or call 7961 9294.

It-tender tagħlaq nhar it-Tlieta, 11 ta' Awwissu, 2026, fl-4.00 p.m.

Dan il-proġett għe ffinanzjat permezz tal-Community Support Scheme amministrat mill-Kunsill Malti għas-Settur tal-Volontarjat f'isem il-Ministeru għall-Inklużjoni u l-Volontarjat.

Il-21 ta' Lulju, 2026

CENTRAL PROCUREMENT AND SUPPLIES UNIT

Is-CEO għas-Central Procurement and Supplies Unit (CPSU), Uffiċċju għad-Deputat Prim Ministru u Ministeru għas-Sahha, jgharraf illi s-sottomissjonijiet tal-ERU Competitive Calls imnizzla hawn taht għandhom jintlaqghu sal-10.00 a.m. tal-Erbgha, 22 ta' Lulju, 2026.

ERU1607U26 – Medicinal
ERU1607U26A – Medicinal
ERU1607U26B – Medicinal
ERU1607U26C – Devices
ERU1607U26D – Medicinal
ERU1607U26E – Medicinal
ERU1607U26F – Medicinal
ERU1607U26G – Medicinal
ERU1607U26H – Medicinal
ERU1607U26I – Devices
ERU1607U26J – Devices
ERU1607U26K – Devices
ERU1607U26L – Devices

Sejhiet kompetittivi tal-Emergency Response Unit (ERU) jistghu jitnizzlu mis-sit elettroniku tas-CPSU.

Sottomissjonijiet għal din is-sejha għal kompetizzjoni għandhom jiġu sottomessi skont l-istruzzjonijiet mogħtija fid-dossier.

Il-21 ta' Lulju, 2026

CENTRAL PROCUREMENT AND SUPPLIES UNIT

Is-CEO għas-Central Procurement and Supplies Unit (CPSU), Uffiċċju għad-Deputat Prim Ministru u Ministeru għas-Sahha, jgharraf illi s-sottomissjonijiet tal-ERU Competitive Calls imnizzla hawn taht għandhom jintlaqghu sal-10.00 a.m. tal-Hamis, 23 ta' Lulju, 2026.

ERU1707U26 – Medicinal
ERU1707U26A – Medicinal
ERU1707U26B – Medicinal

Sejhiet kompetittivi tal-Emergency Response Unit (ERU) jistghu jitnizzlu mis-sit elettroniku tas-CPSU.

Deadline for submissions is Tuesday, 11th August, 2026, at 4.00 p.m.

This project has been funded through the Community Support Scheme managed by the Malta Council for the Voluntary Sector supported by the Ministry for Inclusion and the Voluntary Sector.

21st July, 2026

CENTRAL PROCUREMENT AND SUPPLIES UNIT

The CEO for the Central Procurement and Supplies Unit within the Office of the Deputy Prime Minister and Ministry for Health, notifies that submissions for the below listed ERU Competitive Calls will be received up to 10.00 a.m. on Wednesday, 22nd July, 2026.

ERU1607U26 – Medicinal
ERU1607U26A – Medicinal
ERU1607U26B – Medicinal
ERU1607U26C – Devices
ERU1607U26D – Medicinal
ERU1607U26E – Medicinal
ERU1607U26F – Medicinal
ERU1607U26G – Medicinal
ERU1607U26H – Medicinal
ERU1607U26I – Devices
ERU1607U26J – Devices
ERU1607U26K – Devices
ERU1607U26L – Devices

Emergency Response Unit (ERU) Competitive Calls can be downloaded from the CPSU website.

Submissions for this call for competition are to be submitted as per instructions given in the dossier.

21st July, 2026

CENTRAL PROCUREMENT AND SUPPLIES UNIT

The CEO for the Central Procurement and Supplies Unit within the Office of the Deputy Prime Minister and Ministry for Health, notifies that submissions for the below listed ERU Competitive Calls will be received up to 10.00 a.m. on Thursday, 23rd July, 2026.

ERU1707U26 – Medicinal
ERU1707U26A – Medicinal
ERU1707U26B – Medicinal

Emergency Response Unit (ERU) Competitive Calls can be downloaded from the CPSU website.

Sottomissjonijiet għal din is-sejha għal kompetizzjoni għandhom jiġu sottomessi skont l-istruzzjonijiet mogħtija fid-dossier.

Submissions for this call for competition are to be submitted as per instructions given in the dossier.

Il-21 ta' Lulju, 2026

21st July, 2026

KUNSILL LOKALI HAL BALZAN

HAL BALZAN LOCAL COUNCIL

Il-Kunsill Lokali Hal Balzan jgħarraf illi:

The Hal Balzan Local Council notifies that:

Offerti għandhom jintlaqghu mill-Kunsill Lokali Hal Balzan sal-11.00 a.m. ta' nhar il-Ġimgħa, 21 ta' Awwissu, 2026, għal:

Tenders will be received by the Hal Balzan Local Council up to 11.00 a.m. on Friday, 21st August, 2026, for the:

Avviż Nru BLC 02/2026. Xogħlijiet fi Triq il-Qarċilla, Hal Balzan (Hruġ mill-ġdid).

Advt No. BLC 02/2026. Works in Triq il-Qarċilla, Hal Balzan (Re-issue).

Id-dokumenti tal-offerta huma bla ħlas u jiġu miksuba/ imnizzla u milqugħa BISS mis-sit elettroniku (www.etenders.gov.mt).

Tender documents are free of charge and are to be viewed/ downloaded and submitted ONLY through the etenders website (www.etenders.gov.mt).

Kull kjarifika jew addenda lid-dokument jittellgħu fuq is-sit elettroniku u wieħed jista' jarahom jew inizzilhom mill-istess sit.

Any clarifications or addenda to the tender document will be uploaded and available to view and download from this same website.

Il-21 ta' Lulju, 2026

21st July, 2026

AVVIŻ TAL-QORTI – COURT NOTICE

1870

B'digriet mogħti mill-Qorti Ċivili, Prim'Awla, fit-22 ta' Ġunju, 2026, fuq rikors ta' Bank of Valletta plc (C2833) ġie ffixxat il-jum tat-Tlieta, 13 ta' Ottubru, 2026, f'nofsinhar (12.00 p.m.) għall-bejgħ bl-irkant, li għandu jsir f'Kamra Numru 78, Biswit l-Arkivju, Livell -1, Qrati tal-Ġustizzja, Triq ir-Repubblika, Il-Belt Valletta, tal-fond hawn taht deskritt:

By decree given by the Civil Court, First Hall on the 22nd June, 2026 on the application of Bank of Valletta p.l.c. C2833, Tuesday, 13th October, 2026, at noon (12.00 p.m.), has been fixed for the sale by auction, to be held in Room Number 78, Nearby the Courts Archives, Level -1, Courts of Justice, Triq ir-Repubblika, Valletta, of the following property:

Il-proprietà li tikkonsisti minn appartament fit-tielet sular (second floor) inkluż żewġ kmamar tal-bejt (washroom) kif suġġetti għad-drittijiet favur terzi kif imsemmija iktar 'l isfel, u parti indiviża tal-komun. L-appartament huwa internament immarkat bin-numru tlieta (3) u bl-isem 'Redeemer Flat', u jinsab fuq in-naħa tax-xellug meta thares lejn il-faċċata, formanti minn kumpless ta' bini li jikkonsisti f'terran u garaxx fl-ewwel sular b'entrata privata, żewġ appartamenti sovrastanti fit-tieni sular u żewġ appartamenti fit-tielet sular, wieħed minn dawn tal-aħħar tnejn huwa l-appartament numru tlieta (3), aċċessibbli minn entrata komuni fl-ewwel sular li tinsab bejn il-pjan terran u l-garaxx, f'Dawret Hal Ghaxaq, Hal Ghaxaq, l-imsemmi appartament huwa konfinanti min-Nofsinhar mal-imsemmija triq, mil-Lvant ma' proprietà tal-werrieta ta' Luigi Ellul u mill-Punent ma' proprietà ta' Emanuel Spiteri, kif suġġett għaċ-ċens annwu

The property which consists of an apartment on the second-floor level, including two washrooms, as subject to third party rights as mentioned hereunder, and the undivided share of the common area. The apartment is internally marked number three (3) and is named 'Redeemer Flat' and is situated on the left side when one looks towards the facade, forming part of a complex of building consisting of a ground floor and a garage at ground floor level with a private entrance, two apartments underlying the first floor and two apartments on the second floor, one of the latter two is the apartment number three (3), accessible from a common entrance at ground floor level, which is situated between the ground floor level and the garage, in Dawret Hal Ghaxaq, Hal Ghaxaq, the said apartment is bounded on the south with the said street, east with property of the heirs of Luigi Ellul and west with property of Emanuel Spiteri, as subject to the

u perpetwu ta' €5.43 fis-sena, bid-drittijiet u l-pertinenzi kollha tiegħu, u bl-arja.

Is-sehem indiviż tal-partijiet komuni u servizzi jikkonsisti minn entrata, tromba tat-taraġ u kamra fuq it-taraġ li tagħti aċċess għal bejt. It-taraġ ta' tliet sulari jibda mit-terran (aċċessibbli minn entrata/bieb ta' barra tal-komun), u jkompli sal-livell tal-bejt. L-appartament numru wiehed (1) u l-maisonette tal-pjan terren ukoll igawdu d-dritt li jinstallaw tank tal-ilma, aerial/satellita etc u dritt ta' aċċess għal tiswija u manutenzjoni għall-istess, fuq l-oghla saqaf jew wahda mill-kmamar tal-hasil.

L-appartament numru tlieta (3) għandu s-saqaf u l-ispazju tal-ajru kollu fejn it-terzi (sidien ta' appartament numru 1) għandhom dritt għal użu u aċċess inperpetwu għall-kamra tal-bejt ta' ċirka 12.87 metru kwadru u l-parti mill-bejt li hija l-parti diviża tal-istess proprjetà hija ta' ċirka 27.23 metru kwadru. Minhabba li l-arja hija żviluppabbli, il-fond jista' jżided b'sular ieħor, imma minhabba drittijiet tat-terzi, il-kmamar ta' fuq il-bejt eżistenti jridu jerġgħu jinbnew fuq is-saqaf tas-sular il-ġdid li jista' jinbena, u dan kif deskritt fl-atti tan-Nutar Joseph Debono datat il-ħdax ta' Lulju, tas-sena elfejn u sebgħa (11.7.2007) u smat li jiswa' mitejn u sittin elf ewro (€260,000).

L-imsemmi fond huwa proprjetà ta' Pace Brian (KI 385381M) u Pace Mary Fleur (KI 475679M).

N.B. L-imsemmi fond jinbiegħ bħalma ġie deskritt fl-atti tas-subbasta 45/2020.

Reġistru tal-Qrati Superjuri, illum il-Ħamis, 16 ta' Lulju, 2026

GAETANA AQUILINA
Għar-Reġistratur, Qrati Ċivili u Tribunali

annual and perpetual ground rent of €5.43 each year, with all its rights and appurtenances, and with its airspace.

The undivided share of the common parts and services consists of an entrance, stairwell, and a room on the stairs giving access to the roof. The three flight stairs start from the ground floor (accessible from an entrance/common area front door) and continues till the roof level. The apartment number one (1) and the maisonette at ground floor level all enjoy the right to install a water tank, aerial/satellite, etc. and the right to access for repairs and maintenance of the same, on the highest roof or one of the washrooms.

The apartment number three (3) has the roof and all the airspace where the third parties (owners of apartment number 1) have the perpetual right of use and access to the washroom of approximately 12.87 square meters and part of the roof which is the divided part of the same property of approximately 27.23 square metres. Because the airspace is developable, the property may be developed by another floor, however because of third party rights, the existing washrooms on the roof shall be rebuilt on the roof of the new floor that may be built, and this as described in the acts of Notary Joseph Debono dated eleventh of July of the year two thousand and seven (11.7.2007) and is valued at two hundred and sixty thousand euro (€260,000).

The said tenement is the property of Pace Brian (ID 385381M) and Pace Mary Fleur (ID 475679M).

N.B. The said tenement will be sold as described in the acts of judicial sales number 45/2020.

Registry of the Superior Courts, this Thursday, 16th July, 2026

GAETANA AQUILINA
For the Registrar, Civil Courts and Tribunals

1871

B'digriet mogħti mill-Qorti Ċivili, Prim'Awla, fit-30 ta' Ġunju, 2026, fuq rikors ta' BNF Bank plc għa Banif Bank (Malta) plc (C41030) ġie ffixat il-jum tal-Ħamis, 12 ta' Novembru, 2026, fil-ħdax u nofs ta' filgħodu (11.30 a.m.) għall-bejgħ bl-irkant, li għandu jsir f'Kamra Numru 78, Biswit l-Arkivju, Livell -1, Qrati tal-Ġustizzja, Triq ir-Repubblika, Il-Belt Valletta, tal-fond hawn taħt deskritt:

a) Il-garaxx bla isem u bla numru internament immarkat bin-numru tnejn (2), flimkien ma' erba' (4) parkeġġi għal karożzi, internament immarkati bin-numri wiehed sa erbgha (1-4), fil-livell tal-kantina (pjan sotterran), formanti parti mill-binja magħrufa bħala 'Geomar Court' aċċessibbli minn Triq il-Mithna l-Qadima, il-Mellieħa. Flimkien mal-garaxx

By decree given by the Civil Court, First Hall, on the 30th June, 2026, on the application of BNF Bank plc previously Banif Bank (Malta) plc (C 41030), Thursday, 12th November, 2026, at half past eleven in the morning (11.30 a.m.), has been fixed for the sale by auction to be held in Room Number 78, Nearby the Courts Archives, Level -1, Courts of Justice, Triq ir-Repubblika, Valletta, of the following property:

a) The garage without name and without number internally marked by number two (2), together with four (4) parking spaces, internally marked by numbers one till four (1-4), at basement level, forming part of a block known as 'Geomar Court' accessible from Triq il-Mithna l-Qadima in Mellieħa. Together with the other garage in the same block,

l-ieħor fl-istess kumpless, il-garaxx u l-parkeġġi jinkludu sehem indiviż in pjena proprjetà tal-partijiet komuni inklużi r-rampa u d-drive in li minnhom huma aċċessibbli, u s-servizzi kollha maħsuba għal l-użu komuni u li huma suġġetti u jgawdu minn dawk is-servitugiet kollha naxxenti mill-pożizzjoni tagħhom, liberu u frank, bid-drittijiet u l-pertinenzi kollha tiegħu u stmat li jiswa' mija u erbgha u sittin elf ewro (€164,000);

b) Il-penthouse internament immarkat bin-numru hamsa (5), sitwata fit-tielet sular, bl-arja sovrapposta inkluża magħha, formanti parti mill-binja magħrufa bħala Geomar Court, aċċessibbli minn partijiet komuni li jinfdu direttament minn Triq it-Tagħam, il-Mellieħa u li jikkonsistu minn intrata, tromba tat-taraġ kif ukoll lift shaft battal, inkluż is-sehem indiviż in pjena proprjetà ta' dawk il-partijiet, servizzi u kumditajiet kollha, maħsuba għall-użu komuni, inklużi l-bieb prinċipali, l-entratura, il-kamra tal-intrata, l-għetiebi, it-turġien, u t-tromba u l-pjan relattiv, ix-xaftijiet il-lift u x-xaft relattiv u kif ukoll servizzi elettrici, katusi, drains, sistemi tad-drenaġġ, u sistema tal-ilma tax-xita u li huma suġġetti u jgawdu minn dawk is-servitugiet kollha naxxenti mill-pożizzjoni tagħhom fil-binja, libera u franka, bid-drittijiet u l-pertinenzi kollha tagħha, preżentament mikrija lil terzi, u stmata li tiswa' tliet mija u tmienja u tmenin elf ewro (€388,000).

L-imsemmija garaxx flimkien mal-parking spaces u l-penthouse jiffurmaw parti minn Geomar Court u li tikkonfinja mill-Grigal ma' Triq it-Tagħam, mil-Lbiċ ma' Triq il-Mithna l-Qadima u mill-Majjistral mal-fond fil-pjan terren u l-maisonette sovrappost, rispettivament bl-ismijiet 'My Nest' u 'Santa Rita'. Illi l-akkwist tad-dar fejn illum tinsab sitwata l-binja bl-isem Geomar Court sar permezz ta' kuntratt magħmul fl-Atti tan-Nutar Dott. Carmel Lia fis-7 ta' April, 1995.

L-imsemmi fond huwa proprjetà ta' Tarcam Company Ltd (C16852).

N.B. L-imsemmi fond jinbiegħ bħalma ġie deskritt fl-atti tas-subbasta 41/2025.

Registru tal-Qrati Superjuri, illum il-Hamis, 16 ta' Lulju, 2026

GAETANA AQUILINA
Għar-Registatur, Qrati Ċivili u Tribunali

the garage and the parking spaces include the undivided share in the ownership of the common parts including the ramp and the drive in from which they are accessible, and all the services intended for the common use and as subject to and enjoying all those servitudes inherent in its position, free and unencumbered with all its rights and appurtenances, and is valued at one hundred and sixty four thousand euro (€164,000);

b) The penthouse internally numbered five (5), located on the third floor, including its overlying airspace, forming part of a block known as Geomar Court, accessible from the common parts that abuts directly onto Triq it-Tagħam, Mellieħa, and which consists of the entrance hall, the stairwell as well as the vacant lift shaft, including the undivided share in the ownership of all those parts, services and amenities intended for the common use, including the main door, entrance, entrance hall, doorsteps, stairs, staircase, stairwell, landings, shafts, lift and lift shaft, as well as the electric services, drains, drainage and rainwater system, as subject to and enjoying all those servitudes inherent in its position, free and unencumbered, with all its rights and appurtenances, presently rented to third parties and is valued at three hundred and eighty eight thousand euro (€388,000).

The said garage together with the parking spaces and the penthouse form part of Geomar Court and which is bounded on the northeast by Triq it-Tagħam, on the southwest by Triq il-Mithna il-Qadima and on the northwest by the ground floor tenement and overlying maisonette known as 'My Nest' and 'Santa Rita' respectively. The acquisition of the house presently occupied by the building named Geomar Court was done by means of a contract in the Acts of Notary Dr Carmel Lia dated the 7th April, 1995.

The said tenement is the property of Tarcam Company Ltd (C16852).

N.B. The said tenement will be sold as described in the acts of judicial sales number 41/2025.

Registry of the Superior Courts, this Thursday, 16th July, 2026

GAETANA AQUILINA
For the Registrar, Civil Courts and Tribunals

Permezz ta' digriet mogħti mill-Qorti tal-Maġistrati (Malta) fit-23 ta' April, 2026, fl-atti tal-ittra uffiċjali numru 248/2026, fl-ismijiet Automated Revenue Management Services Ltd noe vs Duncan Carstairs Leslie Drysdale, ordnat is-segwenti pubblikazzjoni biex isservi ta' notifika

By means of a decree of the 23rd April, 2026, handed down by the Court of Magistrates (Malta) in the records of the judicial letter number 248/2026 in the names Automated Revenue Management Services Limited noe vs Duncan Carstairs Leslie Drysdale the following publication was

fil-konfront tal-intimat Duncan Carstairs Leslie Drysdale a tenur tal-Artikolu 187(3) tal-Kap. 12.

ordered for the purpose of effecting service on the respondent Duncan Carstairs Leslie Drysdale in terms of Article 187(3) of Cap. 12.

Fil-Qorti tal-Maġistrati (Malta)

In the Court of Magistrates (Malta)

Illum 27 ta' Jannar, 2026

Today 27th January, 2026

Lil Duncan Carstairs Leslie Drysdale (passaport Ingliż numru 561362902) ta' 68, Triq San Franġisk, L-Isla

To Duncan Carstairs Leslie Drysdale (English passport number 561362902) of 68, Triq San Franġisk, Senglea

Permezz tal-preżenti Automated Revenue Management Services Ltd (C46054) ta' Gattard House, Triq Nazzjonali, Blata l-Bajda, Malta, f'isimha proprju u għan-nom ta' Enemalta plc u l-Korporazzjoni għas-Servizzi tal-Ilma, qed tinnotifikak bl-annessa dikjarazzjoni ġuramentata mmarkata bħala Dokument A għall-finijiet u l-effetti kollha tal-Artikolu 466 tal-Kap. 12 tal-Liġijiet ta' Malta u qed tinterpellak sabiex tħallas is-somma ta' €1,057.15, liema ammont huwa ċert, likwidu u dovut u rappreżentanti bilanċ dovut għall-konsum tal-ilma u elettriku, kera ta' meter tal-ilma u l-elettriku, spejjeż amministrattivi, connection u disconnection fees u/jew kull hlas ieħor skont ir-regolamenti fuq il-provvista tal-elettriku jew ir-regolamenti dwar il-fornitura tal-ilma, flimkien mal-imghax dovut fuq l-ammont skont il-liġi relatat mal-kontijiet tas-servizzi utili bin-numru 411000204863 ossija dwar il-fond bl-indirizz 68, Triq San Franġisk, L-Isla.

By the present, Automated Revenue Management Services Limited (C46054) of Gattard House, Triq Nazzjonali, Blata l-Bajda, Malta, in its own name and on behalf of Enemalta plc and Water Services Corporation, notifies you with the attached sworn declaration marked as Document A for all the purposes and effects of Article 466 of Cap. 12 of the Laws of Malta and solicits you to pay the amount of €1,057.15, which amount is sure, liquid and due and representing the balance due for the consumption of water and electricity, rent of water and electricity meter, administrative fees, connection and disconnection fees, and/or any other payment according to the electricity supply regulations and the water supply regulations together with interest due on the amount according to law regarding the utility bills with number 411000204863 regarding the premises with address 68, Triq San Franġisk, Senglea.

Nonostante diversi interpellazzjonijiet mill-mittenti għall-hlas tal-ammont dovut, inti nqast milli tħallas sal-ġurnata tal-preżentata ta' din l-ittra. Aktar minn hekk ma hemm l-ebda raġuni valida għal din l-inadempjenza u int qatt ma kkontestajt l-ammont dovut.

Despite several solicitations by the applicant company for the payment of the amount due, you remained in default and did not pay till the day of the filing of this judicial letter. In addition, there is no valid reason for your failure to pay and you never contested the amount due.

Dan l-att qieghed jintbagħat lilek għall-finijiet u l-effetti kollha tal-liġi u fin-nuqqas ta' pagament jew oppożizzjoni dapparti tiegħek fit-termini tal-imsemmi Artikolu 466 tal-Kap. 12 tal-Liġijiet ta' Malta, il-mittenti tghaddu biex tesegwixxu dan il-kreditu skont il-liġi.

This act is being sent to you for all the purposes and effects of law and in default of payment or opposition on your part within the time mentioned in Article 466 Cap. 12 of the Laws of Malta, the applicant company shall proceed to enforce this credit according to law.

Bl-ispejjeż

With costs

Reġistru tal-Qrati tal-Maġistrati (Malta), illum 17 ta' Lulju, 2026

Registry of the Court of Magistrates (Malta), today 17th July, 2026

ALEXANDRA DEBATTISTA
Għar-Reġistratur tal-Qrati Ċivili u Tribunali

ALEXANDRA DEBATTISTA
For the Registrar, Civil Courts and Tribunals

1873

Permezz ta' digriet mogħti fit-2 ta' Diċembru, 2025, mill-Qorti Prim'Awla, fl-atti tal-ittra uffiċjali numru 4697/2025, fl-ismijiet Kummissarju tat-Taxxa u d-Dwana vs Kis Gabriella, ordnat is-segweni pubblikazzjoni biex isservi ta' notifika fil-konfront ta' Kis Gabriella a tenur tal-Artikolu 187(3) et sequitur tal-Kap. 12.

By means of a decree of the 2nd December, 2025, of the Civil Court First Hall in the records of judicial letter number 4697/2025, in the names Commissioner for Tax and Customs vs Kis Gabriella, the following publication for the purpose of service on the respondent Kis Gabriella was ordered in terms of Article 187 (3) et sequitur of Cap. 12.

Fil-Prim'Awla tal-Qorti

In the First Hall of the Civil Court

Illum 13 ta' Ottubru, 2025

Today 13th October, 2025

Lil Kis Gabriella (KI 0159464A) ta' Alhambra, Fl 8B, Triq it-Torri, Tas-Sliema

To Kis Gabriella (ID 0159464A) of Alhambra, Fl 8B, Triq it-Torri, Tas-Sliema

Permezz tal-preżenti, il-Kummissarju tat-Taxxa u d-Dwana ta' Block 5, Triq Vincenzo Dimech, Il-Furjana, jinterpellak ai termini tal-Artiklu 59 tal-Att XXIII tal-1998, sabiex fi żmien jumejn (2) minn notifika ta' dan l-att, thallas l-ammont ta' €22,547.24 rappreżentanti ammont dovut minnek bhala Taxxa fuq il-Valur Miżjud, skont l-istess Att.

By the present the Commissioner for Tax and Customs of Block 5, Triq Vincenzo Dimech, Floriana, calls upon you in terms of Article 59 of Act XXIII of 1998 so that within two (2) days from the service of this act, you pay the amount of €22,547.24 representing amount due by you as Value Added Tax, according to the same Act.

Bl-ispejjeż u bl-imghax skont dak l-Att sad-data tal-pagament effettiv.

With costs and interest according to the said Act till the date of effective payment.

Din l-interpellanza qed issir għall-finijiet u effetti kollha tal-liġi, u partikolarment, iżda mhux esklussivament sabiex tirrendi eżegwibbli t-titolu eżekuttiv li l-istess Kummissarju tat-Taxxa u Dwana għandu kontra tiegħek permezz tal-avviż li ntbagħat lilek.

This calling is being made for all intents and purposes of law, particularly, but not exclusively, in order to render executable the executive title which the same Commissioner for Tax and Customs has against you, by means of a notice sent to you.

Fin-nuqqas, il-mittenti javżak li se jgħaddi sabiex jsegwixxi l-imsemmi titolu eżekuttiv li hu għandu kontra tiegħek permezz tal-mandati opportuni.

In default, the interpellants inform you that they shall pass to execute the said executive title they have against you by means of the opportune warrants.

Tant sabiex tirregola ruhek u tagħraf timxi.

So much so that you may know how to regulate yourself and to proceed.

Reġistru tal-Qrati tal-Superjuri, illum 17 ta' Lulju, 2026

Registry of the Superior Courts, today 17th July, 2026

ALEXANDRA DEBATTISTA
Għar-Reġistratur tal-Qrati Ċivili u Tribunali

ALEXANDRA DEBATTISTA
For the Registrar, Civil Courts and Tribunals

1874

Permezz ta' digriet mogħti fl-20 ta' April, 2026, fl-atti tal-ittra uffiċjali numru 2377/2025, fl-ismijiet United Acceptances Finance Limited vs Carlos Rodrigo Castillo Forero et, il-Qorti tal-Maġistrati (Malta) ordnat is-segweni pubblikazzjoni biex isservi ta' notifika fil-konfront tal-intimati Carlos Rodrigo Castillo Forero u Rodrigo Alberto Londono Henao a tenur tal-Artikolu 187(3) et sequitur tal-Kap. 12.

By means of a decree of the 20th April, 2026, in the records of the judicial letter number 2377/2025, in the names United Acceptances Finance Limited vs Carlos Rodrigo Castillo Forero et, the Court of Magistrates (Malta) ordered the following publication for the purpose of service of the respondents Carlos Rodrigo Castillo Forero and Rodrigo Alberto Londono Henao in terms of Article 187(3) et sequitur of Cap. 12.

Permezz ta' ittra uffiċjali ppreżentata fil-Qorti tal-Maġistrati (Malta) lil Carlos Rodrigo Castillo Forero (KI 0336100A) ta' St Paul's Crt, PH 4, Triq Matthew Pulis, Il-Gżira, u Rodrigo Alberto Londono Henao (KI 0365138A) bhala garanti in solidum ta' Central Gate, Fl. 33, Triq it-Torri, L-Imsida, fl-20 ta' Ġunju, 2025, United Acceptances Finance Limited (C360) ta' Mizzi Organisation Corporate Office, Triq Testaferrata, Ta' Xbiex, tirreferi għal disa' (9) kambjali minnkom debitament iffirmati u aċċettati, liema kambjali skadew iżda għadhom ma thallsux, kopji ta' liema kambjali qed jiġu hawn annessi u mmarkati dokumenti 11 sa 19.

By means of a judicial letter filed in the Court of Magistrates (Malta) against Carlos Rodrigo Castillo Forero (ID 0336100A) of St Paul's Crt, PH 4, Triq Matthew Pulis, Gżira, and Rodrigo Alberto Londono Henao (ID 0365138A) as surety and in solidum of Central Gate, Fl. 33, Triq it-Torri, Msida, on the 20th June, 2025, United Acceptances Finance Limited (C360) of Mizzi Organisation Corporate Office, Triq Testaferrata, Ta' Xbiex, refers to nine (9) bills of exchange, duly signed and accepted by you, which bills of exchange lapsed but were not paid for, copies of this bill of exchange are annexed and marked Documents 11 to 19.

Is-soċjetà mittenti qed tinterpellak sabiex fi żmien jumejn thallsu s-somma ta' €1,359 import tal-kambjali fuq imsemmija, kif ukoll l-imghaxijiet legali mid-data ta' kull skadenza sal-pagament effettiv.

Fin-nuqqas ta' pagament is-soċjetà mittenti qed tinfirmakom illi se tipproċedi ulterjorment kontra tagħkom skont il-liġi mingħajr preavviż ieħor.

Tant biex tagħrfu tirregolaw ruħkom u tevitaw spejjeż ulterjuri.

Intom avżati li għandkom id-dritt li topponu għall-esekuzzjoni ta' dawn il-kambjali permezz ta' rikors li għandu jsir fi żmien għoxrin jum min-notifika ta' dan l-att ġudizzjarju u dan ai termini tal-artikolu 253 tal-Kap. 12 tal-Liġijiet ta' Malta.

Dan l-att ġudizzjarju qed isir sabiex irendi l-imsemmija kambjali eżegwibli ai termini tal-artikolu 256(2) tal-Kap. 12 tal-Liġijiet ta' Malta.

Bl-ispejjeż

Notifika: Carlos Rodrigo Castillo Forero (KI 0336100A) ta' St Paul's Crt, PH 4, Triq Matthew Pulis, Il-Gżira, u Rodrigo Alberto Londono Henao (KI 0365138A) bħala garanti in solidum ta' Central Gate, Fl. 33, Triq it-Torri, L-Imsida

Reġistru tal- Qrati tal-Maġistrati (Malta), illum 17 ta' Lulju, 2026

ALEXANDRA DEBATTISTA
Għar-Reġistratur tal-Qrati Ċivili u Tribunali

The interpellant calls upon so that within two days you pay the sum of €1,359 value of bills of exchange above mentioned, besides legal interest from the date due till the effective payment.

In default of payment, the interpellant company informs you that they shall proceed against you without any other notice according to law.

So much so that you may know how to regulate yourselves.

You are warned that you have the right to oppose the execution of these bills of exchange by means of an application that has to be done within twenty days from the service of this judicial act and this in terms of Article 253 Cap. 12 of the Laws of Malta.

This judicial act is being made to render executable the bills of exchange in terms of Article 256(2) of Cap. 12 of the Laws of Malta.

With costs

Notification: Carlos Rodrigo Castillo Forero (ID 0336100A) of St Paul's Crt, PH 4, Triq Matthew Pulis, Gżira, and Rodrigo Alberto Londono Henao (ID 0365138A) as surety and in solidum of Central Gate, Fl. 33, Triq it-Torri, Msida

Registry of the Court of Magistrates (Malta), today 17th July, 2026

ALEXANDRA DEBATTISTA
For the Registrar, Civil Courts and Tribunals

1875

Permezz ta' digriet mogħti mill-Qorti tal-Maġistrati (Malta) fl-14 ta' April, 2026, fl-atti tal-ittra uffiċjali numru 4117/2025, fl-ismijiet Tammam Aboubakr Salem Altubouli sive Tam Toboli noe vs Samantha Chetcuti, ordnat is-segwenti pubblikazzjoni biex isservi ta' notifika fil-konfront tal-intimata Samantha Chetcuti a tenur tal-Artikolu 187(3) tal-Kap. 12.

Fil-Qorti tal-Maġistrati (Malta)

Illum 28 ta' Novembru, 2025

Lil Samantha Chetcuti (KI 201594M) ta' Harmonica Court, Flat 6, Triq John Delia, Haż-Żabbar

Permezz tal-preżenti Tammam Aboubakr Salem Altubouli sive Tam Toboli (KI 129539A) eżerċenti l-kummerċ bħala ITransport ta' 54B, Carrie, St Francis Street, Tas-Sliema, qed

By means of a decree of the 14th April, 2026, handed down by the Court of Magistrates (Malta) in the records of the judicial letter number 4117/2025 in the names Tammam Aboubakr Salem Altubouli sive Tam Toboli noe vs Samantha Chetcuti the following publication was ordered for the purpose of effecting service on the respondent Samantha Chetcuti in terms of Article 187(3) of Cap. 12.

In the Court of Magistrates (Malta)

Today 28th November, 2025

To Samantha Chetcuti (ID 201594M) of Harmonica Court, Flt 6, Triq John Delia, Haż-Żabbar

By the present, Tammam Aboubakr Salem Altubouli sive Tam Toboli (ID 129539A) carrying on trade as ITransport of 54B, Carrie, St Francis Street, Tas-Sliema, is referring to

jagħmel referenza għal kambjala waħda numerata 1 minn 1 datata 7 ta' Ottubru, 2025, ta' €2,808.40 minnek debitament aċċettata li hija skaduta u mhux imħallsa, kopja ta' liema kambjala qed tiġi hawn annessa u mmarkata bħala Dok. A.

Illi l-mittenti qed jinterpellak sabiex fi żmien jumejn (2) min-notifika ta' din l-ittra uffiċjali inti tħallsu s-somma ta' €2,808.40 dovuta fuq il-kambjala hawn fuq imsemmija. Di più, inti qed tiġi mitluba wkoll tħallas l-imghax mill-iskadenza tal-kambjala sad-data tal-hlas effettiv.

Jekk inti ma tottemperax ruhek mal-kontenut ta' din l-ittra uffiċjali entro t-terminu lilek hawn prefiss, se jittiehdu passi ulterjuri kontra tiegħek u dan kollu jsir mingħajr ebda preavviż ieħor u a spejjeż tiegħek, inkluż li jiġu ntavolati l-mandati opportuni.

Din l-intima qed issir għal finijiet u effetti kollha tal-liġi u speċjalment biex jirrendi l-imsemmija kambjali eżegwibbli skont il-liġi a tenur tal-Artikolu 256(2) tal-Kap. 12 tal-Liġijiet ta' Malta.

Qed tiġi infurmata wkoll, u dan kif rikjest mill-proviso ta' paragrafu (e) tal-Artikolu 253 tal-Kap. 12 tal-Liġijiet ta' Malta, illi tista' permezz ta' rikors li għandu jsir fi żmien ghoxrin (20) jum min-notifika ta' din l-ittra uffiċjali titlob lill-Qorti kompetenti sabiex tissospendi l-esekuzzjoni tal-kambjala jew kambjali hawn fuq imsemmija kollha jew f'parti minnhom u dan f'każ li toponi l-esekuzzjoni tal-kambjala jew kambjali minhabba illi l-firma fuq dik il-kambjala jew kambjali ma tkunx tiegħek jew tagħkom jew tal-mandatarju tiegħek jew tagħkom jew fejn għandek jew għandkom raġunijiet ohra gravi u validi biex toponu l-esekuzzjoni.

Tant sabiex tagħraf timxi u tirregola ruhek

Bl-ispejjeż u bl-imghax sad-data tal-hlas effettiv

Reġistru tal-Qrati tal-Maġistrati (Malta), illum 17 ta' Lulju, 2026

ALEXANDRA DEBATTISTA
Għar-Reġistratur tal-Qrati Ċivili u Tribunali

Avviż mir-Reġistru tal-Prim'Awla tal-Qorti Ċivili

Billi Edward Zammit (KI 166383M) u Emine Zammit (KI 225326L) għan-nom tagħhom u ta' binhom minuri, Mikhail Zammit (KI 0413219L) ipprezentaw rikors (numru 665/2026JVC) fejn giet mitluba l-korrezzjoni tal-Att tat-Twelid tar-Reġistru Pubbliku ta' Mikhail Zammit bin-numru 4132/2019 fir-Reġistru Pubbliku.

one bill of exchange numbered 1 from 1 dated 7th October, 2025, of €2,808.40 duly accepted by you which is out of date and not paid, a copy of which bill of exchange is here attached and marked as Doc. A.

That the interpellant calls upon you so that within two (2) days from the service of this judicial letter you pay the sum of €2,808.40 due on the bill of exchange above mentioned. Furthermore, you are also being asked to pay interest from the maturity of the bill of exchange till the date of effective payment.

If you do not abide with the contents of this judicial letter within the time given to you, further action will be taken against you and all this will be done without further notice and at your expense, including the filing of the opportune warrants.

This calling is being made for all intents and purposes of law and especially to render the said bills of exchange executable according to law in terms of Article 256 (2) of Cap. 12 of the Laws of Malta.

You are also being informed, and this as required by the proviso of paragraph (e) of Article 253 of Cap. 12 of the Laws of Malta, that by means of an application which has to be made within twenty (20) days from the service of this judicial letter you ask the competent Court to suspend the execution of all or part of the bill of exchange above mentioned and this in case you oppose the execution of the bill of exchange or bills of exchange due to that the signature on that bill of exchange or bills of exchange is not yours or yours or of your mandatary or yours or where you have or have other grave and valid reasons to oppose execution.

So much so that you may know how to proceed and regulate yourself

With costs and interest till the date of effective payment

Registry of the Court of Magistrates (Malta), today 17th July, 2026

ALEXANDRA DEBATTISTA
For the Registrar, Civil Courts and Tribunals

Notice, Registry of the Civil Court, First Hall

Whereas Edward Zammit (ID 166383M) and Emine Zammit (ID 225326L) on their own behalf and on behalf of their minor son, Mikhail Zammit (ID 0413219L) filed an application (number 665/2026JVC) demanding the correction of the Birth Act of Public Registry of Mikhail Zammit numru 4132/2019 in the Public Registry.

Kull min jidhirli li għandu interess u jrid jopponi dik it-talba, b'dan l-avviż huwa msejjah sabiex ifisser il-fehma tiegħu, b'nota li għandha tiġi ppreżentata fir-Registru ta' dawn il-Qrati fi żmien hmistax-il ġurnata mill-ħruġ ta' dan l-avviż fil-Gazzetta tal-Gvern.

Dawk illi, fiż-żmien fuq imsemmi, ikunu ppreżentaw dik in-nota, għandhom jiġu notifikati b'kopja tar-rikors ġuramentat hawn fuq imsemmi bil-ġurnata li tingħata għas-smiġ tal-kawża.

B'ordni tal-Qorti,

Registru tal-Qorti Superjuri,

Illum 17 ta' Lulju, 2026

ANDREA ATTARD

Għar-Registratur, Qrati Ċivili u Tribunali

Whosoever may have an interest therein, and wishes to oppose that demand, is hereby called upon to do so, by means of a note to be filed in the Registry of these Courts, within fifteen days from the day of the publication of this present notice in the Government Gazette.

Those who, within the aforesaid time, shall have filed such note, shall be notified by the service of a copy of the said application under oath, of the day which will be appointed for the hearing of the case.

By order of the Court,

Registry of the Superior Court,

Today 17th of July, 2026

ANDREA ATTARD

For Registrar, Civil Courts and Tribunals

1877

Avviż mir-Registru tal-Prim'Awla tal-Qorti Ċivili

Ellen Marie Theresa Rymer O'Malley (KI 0036509A) ippreżentat rikors (numru 673/2026JVC) fejn giet mitluba l-korrezzjoni tal-Att tat-Twelid bin-numru 5167/2013 fir-Registru Pubbliku.

Kull min jidhirli li għandu interess u jrid jopponi dik it-talba, b'dan l-avviż huwa msejjah sabiex ifisser il-fehma tiegħu, b'nota li għandha tiġi ppreżentata fir-Registru ta' dawn il-Qrati fi żmien hmistax-il ġurnata mill-ħruġ ta' dan l-avviż fil-Gazzetta tal-Gvern.

Dawk illi, fiż-żmien fuq imsemmi, ikunu ppreżentaw dik in-nota, għandhom jiġu notifikati b'kopja tar-rikors ġuramentat hawn fuq imsemmi bil-ġurnata li tingħata għas-smiġ tal-kawża.

B'ordni tal-Qorti,

Registru tal-Qorti Superjuri,

Illum 17 ta' Lulju, 2026

ANDREA ATTARD

Għar-Registratur, Qrati Ċivili u Tribunali

Notice, Registry of the Civil Court, First Hall

Where as Ellen Marie Theresa Rymer O'Malley (ID 0036509) filed an application (673/2026JVC) demanding the correction of a Birth Act number 5167/2013 in the Public Registry.

Whosoever may have an interest therein, and wishes to oppose that demand, is hereby called upon to do so, by means of a note to be filed in the Registry of these Courts, within fifteen days from the day of the publication of this present notice in the Government Gazette.

Those who, within the aforesaid time, shall have filed such note, shall be notified by the service of a copy of the said application under oath, of the day which will be appointed for the hearing of the case.

By order of the Court,

Registry of the Superior Court,

Today 17th of July, 2026

ANDREA ATTARD

For Registrar, Civil Courts and Tribunals

1878

Permezz ta' digriet mogħti fit-18 ta' Mejju, 2026, mill-Qorti Ċivili, Prim'Awla, fl-atti tal-ittra uffiċjali numru 5323/2025, fl-ismijiet Kelly Fenech vs MK Fintech Partners et, ordnat is-segweni pubblikazzjoni biex isservi ta' notifika fil-konfront MK Fintech Partners u Michael Kyprianou

By means of a decree of the 18th May, 2026, of the Civil Court, First Hall, in the records of judicial letter number 5323/2025, in the names Kelly Fenech vs MK Fintech partners, the following publication was ordered for the purpose of service on the respondent MK Fintech Partners

(Malta) Ltd a tenur tal-Artikolu 187(3) et sequitur tal-Kap. 12.

Fil-Prim'Awla tal-Qorti Ċivili

Illum 27 ta' Novembru, 2025

Lil MK Fintech Partners Ltd (C94602), MK Buildings 115A, Level 0, Valley Road, Birkirkara
Michael Kyprianou (Malta) Ltd (C 60709) MK Business Centre 115A, Floor 2, Valley Road, Birkirkara
Dott. Justine Scerri Herrera

Permezz tal-preżenti ittra uffiċjali, Kelly Fenech, detentur tal-karta tal-identità numru 0248685M, jippremetti:

1. Illi hu kien impjegat mal-kumpanija MK Fintech Partners Ltd (C94602) b'kuntratt tal-1 ta' Jannar, 2023;

2. Illi l-impjieg tiegħu kien ġie terminat abbużivament u illegalment b'ittra tas-17 ta' Jannar, 2024;

3. Illi hu pproċeda quddiem it-tribunal industrijali għal kumpens xieraq spettanti lilu u naxxenti mit-terminazzjoni illegali premessa;

4. Illi apparti minn hekk il-mittenti huwa kreditur tagħkom billi intom nqastu milli thallsuh il-paga u kull kumpens ieħor dovut skont il-kuntratt ta' impjieg. Fost l-oħrajn, u dan mingħajr preġudizzju għal kull ammont spettanti lill-mittenti, intom għandkom thallsu commissions fuq xogħol li l-kumpanija akkwistata bl-intervent tal-mittenti kif ukoll 40% tad-dhul li l-kumpanija rċeviet minn Keys Roles u dan skont l-artikolu 5.3 (a) u (b) tal-kuntratt ta' impjieg.

5. Illi noltre intom għandkom thallsu lill-mittenti somma ekwivalenti għal-valur ta' 10% tal-ishma fil-kumpanija li hu intitolat għalihom.

Għaldaqstant, filwaqt li jgħib dan kollu a konjizzjoni tagħkom, jinterpellakhom sabiex fi żmien erbat ijiem mill-lum tersqu għal-likwidazzjoni u hlas tal-kumpens pattwit skont il-kuntratt bl-imghaxijiet mid-data li l-hlas sar dovut skont il-kuntratt sad-data tal-pagament effettiv.

Fin-nuqqas jittieħdu passi ulterjuri skont il-liġi mingħajr ebda preavviz ieħor. Jirriserva id-drittijiet kollha tiegħu fil-konfront tagħkom.

Hallsu ukoll l-ispejjeż tal-preżenti

Reġistru tal-Qrati Superjuri, illum 17 ta' Lulju, 2026

ALEXANDRA DEBATTISTA
Għar-Reġistratur tal-Qrati Ċivili u Tribunali

and Michael Kyprianou (Malta) Ltd in terms of Article 187 (3) et sequitur of Cap. 12.

In the First Hall Civil Court

Today 27th November, 2025

To MK Fintech partners Ltd (C94602), MK Buildings 115A, Level 0, Valley Road, Birkirkara
Michael Kyprianou (Malta) Ltd (C 60709) MK Business Centre 115A, Floor 2, Valley Road, Birkirkara
Dr Justine Scerri Herrera

By means of this present judicial letter, Kelly Fenech, holder of identity card number 0248685M, requests:

1. That he was employed with the company MK Fintech Partners Ltd (C94602) by contract of the 1st January, 2023;

2. That his employment was abused and illegally terminated by letter of the 17th January, 2024;

3. That he proceeded before the Industrial Tribunal for the appropriate compensation due to him and resulting from the unlawful termination premised;

4. That apart from this the interpellant is your creditor as you failed to pay him the wages and any other compensation due according to the contract of employment. Amongst others, and this without prejudice to any amount due to the interpellant, you are to pay commissions on work that the company acquired through the intervention of the interpellant as well as 40% of the income that the company received from Keys Roles and this according to Article 5.3(a) and (b) of the contract of employment.

5. You are also to pay the interpellant a sum equivalent to the value of 10% of the shares in the company to which he is entitled.

Therefore, whilst bringing all this to your notice, calls upon you so that within four days from today you come forward for the liquidation and payment of the compensation agreed according to the contract with interests from the date that the payment became due according to the contract till the date of effective payment.

In default further steps according to law will be taken without further notice. Reserves all his rights against you.

Pay also the costs of this present

Registry of the Superior Courts, today 17th July, 2026

ALEXANDRA DEBATTISTA
For the Registrar, Civil Courts and Tribunals

Permezz ta' digriet mogħti fil-5 ta' Ġunju, 2026, mill-Qorti Prim'Awla, fl-atti tal-ittra uffiċjali numru 4113/2024, fl-ismijiet Andrew Grima vs Daniel Azzopardi, ordnat is-segwenti pubblikazzjoni biex isservi ta' notifika fil-konfront ta' Daniel Azzopardi a tenur tal-Artikolu 187(3) et sequitur tal-Kap. 12.

Fil-Prim'Awla tal-Qorti

Illum 9 ta' Settembru, 2024

Lil Daniel Azzopardi (KI 347682M) ta' 17, Palazzo Melita, Triq Melita, Il-Belt Valletta

Permezz tal-preżenti Andrew Grima (KI 4087779M) ta' 30, Dillmay, Triq il-Ħnejja, Tas-Sliema, filwaqt li jirreferik għall-kuntratt ta' kostituzzjoni ta' debitu tas-27 ta' Ottubru, 2020, fl-atti tan-Nutar Dott. James Grech (Dok. A) fejn inti kkostitwejt ruħek veru ċert u likwidu debitor a favur iol-mittenti fis-somma ta' €113,289.86 bl-imghaxijiet ta' 8% mid-data tal-imsemmi att pubbliku, sad-data tal-ħlas effettiv, jinterpellak sabiex fi żmien jumejn thallsu s-somma shiha hawn fuq indikata bl-imghaxijiet sad-data tal-ħlas effettiv.

Din l-ittra uffiċjali qed issir sabiex id-dejn fuq imsemmi fil-kuntratt pubblikat min-Nutar Dott. James Grech, jiġi reż eżekuttiv kontra tiegħek skont l-artikoli 253(b) u 256(2) tal-Kap. 12 tal-Liġijiet ta' Malta, hekk kif int stess aċċettajt li jsir f'każ ta' morożita kif pattwit fl-imsemmi att pubbliku.

Fin-nuqqas ta' ħlas shih u immedjat, il-mittent se jesegwixxi kontra tiegħek it-titolu eżekuttiv tiegħu skont il-ligi.

Tant biex tagħraf timxi

Bl-ispejjeż

Registru tal-Qrati tal-Superjuri, illum 17 ta' Lulju, 2026

ALEXANDRA DEBATTISTA

Għar-Registatur tal-Qrati Ċivili u Tribunali

By means of a decree of the 5th June, 2026, given by the Civil Court First Hall in the records of judicial letter number 4113/2024, in the names Andrew Grima vs Daniel Azzopardi, the following publication was ordered for the purpose of effecting service on the respondent Daniel Azzopardi in terms of Article 187(3) et sequitur Cap. 12.

In the First Hall of the Civil Court

Today 9th September, 2024

To Daniel Azzopardi (ID 347682M) of 17, Palazzo Melita, Triq Melita, Valletta

By the present the Andrew Grima (KI 4087779M) ta' 30, Dillmay, Triq il-Ħnejja, Tas-Sliema, whilst referring to the deed of constitution of debt of the 27th October, 2020, in the records of Notary Dr James Grech (Doc. A) whereby you constituted yourself as true, certain and liquid debtor in favour of the interpellant in the sum of €113,289.86 with interest of 8% from the date of the said public deed, till the date of effective payment, calls upon you so that within two days you pay the whole sum above indicated with interests till the date of effective payment.

This judicial letter is being made so that the debt above mentioned in the contract published by Notary Dr James Grech, be rendered executable against you according to article 253(b) and 256 (2) of Cap. 12 of the Laws of Malta, as you accepted to be made in case of delay as agreed in the said public deed.

In default of full and immediate payment, the interpellant shall execute against you his executive title according to law.

So much so that you may know how to proceed

With costs

Registry of the Superior Courts, today 17th July, 2026

ALEXANDRA DEBATTISTA

For the Registrar, Civil Courts and Tribunals

Permezz ta' digriet mogħti fil-15 ta' Ġunju, 2026, mill-Qorti Ċivili Prim'Awla, fl-atti tal-ittra uffiċjali numru 922/2026, fl-ismijiet Keith Grima vs l-Avukat Dott. Johann Debono, ordnat is-segwenti pubblikazzjoni biex isservi ta' notifika fil-konfront tal-Avukat Dott. Johann Debono a tenur tal-Artikolu 187(3) et sequitur tal-Kap. 12.

By means of a decree of the 15th June, 2026, of the Civil Court First Hall, in the records of judicial letter number 922/2026, in the names Keith Grima vs Advocate Dr Johann Debono, the following publication was ordered for the purpose of effecting service on Advocate Dr Johann Debono in terms of Article 187 (3) et sequitur of Cap. 12.

Fil-Prim'Awla tal-Qorti Ċivili

In the First Hall of the Civil Court

Illum 25 ta' Frar, 2026

Today 25th February, 2026

Lill-Avukat Dr Johann Debono (466881M), 20, Triq Salvu Dimech, Il-Mosta

To Dr Johann Debono (466881M), 20, Triq Salvu Dimech, Mosta

Permezz tal-preżenti ittra uffiċjali, Keith Grima (KI 359786M) ta' 296, Paulina Crt P/H 4, Triq it-Torri, Il-Mosta, jaġġmel referenza għall-ammonti dovuti minnek, l-Avukat Dott. Johann Debono, a favur il-mittenti u dan fir-rigward ta' ftehim ta' skrittura privata datata 25 ta' Frar, 2015.

By the present judicial letter, Keith Grima (359786M) of 296, Paulina Crt P/H 4, Triq it-Torri, Mosta, refers to the amounts due by you, Advocate Dr Johann Debono, in favour of the interpellant and this in regard to a private writing agreement dated 25th February, 2015.

Illi qiegħed għal darb'ohra jgħib a konjizzjoni tiegħek il-fatt li inti tinsab moruż fil-hlas ta' somma lill-mittenti, u dan peress illi inti obbligajt ruħek u assigurajt lill-mittenti li s-somma mogħtija lilek ai termini u l-kundizzjonijiet tal-iskrittura fuq imsemmija, huwa garantit u li l-valur sħiħ tiegħu flimkien u addizzjonalment ma' qligħ li jista' jiġi ġġenerat, kellu jingħata lura wara l-perjodu hekk miftiehem.

That he is once again bringing to your notice the fact that you are in delay in the payment of a sum to the interpellant, and this because you have bound yourself and assured the interpellant that the sum given to you in terms and conditions of the writing above mentioned, is guaranteed and that its full value together and in addition to the profits that can be generated, had to be returned after the period so agreed.

Madankollu, u minkejja li inti ġejt interpellat kemm-il darba sabiex tħallas is-somma garantita flimkien mal-imsemmi qligħ, int inqast mill-obbligi kuntrattwali tiegħek mal-mittenti, bqajt inadempjenti u għalhekk tinsab moruż fil-hlas ta' ammonti dovuti lill-mittenti.

However, and although you were solicited several times to pay the sum guaranteed together with the said profit, you failed in your contractual obligations with the interpellant, you remained in default and thus you are in delay in the payment of amounts due to the interpellant.

Għaldaqstant, u fid-dawl tas-su espost, inti qiegħed tiġi interpellat sabiex tħallas is-somma kumplessiva tal-ammont lilek mogħti flimkien ma' kwalunkwe qligħ iġġenerat, u kif ukoll tal-hlas tal-imgħaxxijiet legali mid-data tas-26 ta' Frar, 2016 – u cioè d-data maqluba li fiha inti kellek twettaq l-obbligi kuntrattwali tiegħek – sad-data tal-effettiv pagament, u dan ai termini ta' artikolu 26Ċ tal-Kodiċi Kummerċjali.

Thus, and in the light of the above, you are being requested to pay the global sum of the amount given to you together with any profit generated, as well as the payment of legal interest from the date of the 26th February 2016 – and namely the date agreed when you had to fulfill your contractual obligations – till the date of effective payment, and this in terms of Article 26C of the Commercial Code.

Fin-nuqqas però li inti tonqos milli tesegwixxi l-miżuri hawn indikati fiż-żmien lilek mogħti, il-mittenti jirrizerva d-drittijiet li għandu sabiex jipproteġi l-interessi u d-drittijiet tiegħu, inkluż permezz ta' istituzzjoni ta' proċeduri ġudizzjarji bl-ispedizzjoni ta' mandati opportuni, u dan mingħajr ebda preavviż ieħor.

In default however that you fail to execute the measures herein indicated within the time given to you, the interpellant reserves the rights he has to protect his interests and rights, including by filing judicial proceedings with the issuing of the opportune warrants, and this without any other prior notice.

Tant biex tkun avżat u tagħraf tirregola ruħek

So much so that you may be warned and know how to regulate yourself

Bl-ispejjeż, inkluż il-preżenti kontra tiegħek

With costs, including the present against you

Reġistru tal-Qrati tal-Superjuri, illum 17 ta' Lulju, 2026

Registry of the Superior Courts, today 17th July, 2026

ALEXANDRA DEBATTISTA
Għar-Reġistratur tal-Qrati Ċivili u Tribunali

ALEXANDRA DEBATTISTA
For the Registrar, Civil Courts and Tribunals

1881

Permezz ta' digriet mogħti fil-11 ta' Mejju, 2026, mill-Qorti Prim'Awla, fl-atti tal-ittra uffiċjali numru 1796/2023,

By means of a decree of the 11th May, 2026, given by the Civil Court First Hall in the records of judicial letter number

fl-ismijiet Registratur Qrati Ċivili u Tribunali vs Marcus Lauri, ordnat is-segwenti pubblikazzjoni biex isservi ta' notifika fil-konfront ta' Marcus Lauri a tenur tal-Artikolu 187(3) et sequitur tal-Kap. 12.

Fil-Prim'Awla tal-Qorti

Illum 2 ta' Mejju, 2023

Lil Marcus Lauri ta' 232, Belgravia Crt, Fl 8, Triq it-Torri, Tas-Sliema

Permezz tal-preżenti r-Registratur, Qrati Ċivili u Tribunali ta' Qrati tal-Gustizzja, Triq ir-Repubblika, Il-Belt Valletta, jinterpellak sabiex tgħaddi u tħallas fi żmien erbat (4) ijiem min-notifika lilek ta' din l-ittra uffiċjali, is-somma ta' €260 minnek dovuta bħala drittijiet tar-Registru inkonnessjoni mal-kawża fl-ismijiet:

Grace Borg vs Marcus Lauri (LM1) deċiża fit-22 ta' Frar, 2023

Tista' wkoll tħallas online billi tidhol fis-sit (ecourts.gov.mt) u tagħzel il-holqa 'Hallas id-Dritt tar-Registru tal-Qorti' (Pay Court Registry Fees). Fin-nuqqas il-mittent jirrizerva li jipproċedi kontrik ulterjorment skont il-liġi.

Tant biex tagħraf timxi

Bl-ispejjeż

Registru tal-Qrati tal-Superjuri, illum 17 ta' Lulju, 2026

ALEXANDRA DEBATTISTA
Għar-Registratur tal-Qrati Ċivili u Tribunali

1796/2023, in the names Registrar of Civil Courts and Tribunals vs Marcus Lauri, the following publication was ordered for the purpose of effecting service on the respondent Marcus Lauri in terms of Article 187(3) et sequitur Cap. 12.

In the First Hall of the Civil Court

Today 2nd May, 2023

To Marcus Lauri of 232, Belgravia Crt, Fl 8, Triq it-Torri, Tas-Sliema

By the present the Registrar of Civil Courts and Tribunals of Law Courts, Triq ir-Repubblika, Valletta, solicits you so that within four days from the notification of this judicial letter you pay the sum of €260 due by you as Registry fees in connection with the law suit in the names:

Grace Borg vs Marcus Lauri (LM1) decided on the 22nd February, 2023

You can also pay online by accessing the website (ecourts.gov.mt) and choose the link 'Hallas id-Dritt tar-Registru tal-Qorti' (Pay Court Registry Fees). In default the applicant reserves the right to proceed further against you according to law.

So much for your own guidance

With costs

Registry of the Superior Courts, today 17th July, 2026

ALEXANDRA DEBATTISTA
For the Registrar, Civil Courts and Tribunals

1882

Bandu għall-Kuraturi

Repubblika ta' Malta

Lill-Marixxall tal-Qrati

B'digriet mogħti minn din il-Qorti fit-12 ta' Mejju, 2026, fuq talba ta' Enotria Limited gie ordnat biex jintgħażlu kuraturi deputati sabiex jirrappreżentaw lis-suċċessuri fit-titolu tas-sid jew sidien mhux magħrufa, fl-atti taċ-ċedola numru 977/2026 fl-ismijiet Enotria Limited vs Kuraturi Deputati u fl-atti l-oħra relattivi u sussegwenti.

Permezz ta' ċedola ta' depożitu, hlas ta' arretrati u kontestwali fidi ta' ċens numru 977/2026 fl-ismijiet Enotria Limited (C880) vs Kuraturi Deputati sabiex jirrappreżentaw

Banns for Curators

Republic of Malta

To the Marshall of the Courts

By means of a decree given by this Court on the 12th May, 2026, following a request by Enotria Limited vs Deputy Curators to represent the unknown successors in title of the owner or owners filed in the records of the schedule of deposit number 977/2026 in the names Enotria Limited vs Deputy Curators and in the other relative and subsequent acts.

By means of a schedule of deposit, payment of arrears and redemption of groundrent, number 977/2026 in the names of Enotria Limited (C880) vs Deputy Curators to

lis-suċċessuri fit-titolu tas-sid/sidien mhux magħrufa tad-dirett dominju tar-razzett fi Triq Hal Dragu, kontrada tal-Bidnija, limiti tal-Mosta, tal-kejl ta' ċirka disat itmiem raba', bir-raddiena tar-rih, bil-vaska u bl-ghejjun, konfinat min-Nofsinhar ma' Triq Tal-Hżejjem, mit-Tramuntana ma' Triq Hal Dragu u mill-Grigal mal-proprietà ta' Giovanni Deguara u martu Maria, jew is-suċċessuri tagħhom fit-titolu, ipprezentata fil-Prim'Awla tal-Qorti fil-11 ta' Mejju, 2026, fejn Enotria Limited (C880) esponiet bir-rispett:

1. Permezz ta' kuntratt data id-disgħa ta' Mejju, 1969, fl-atti tan-Nutar Joseph Agius, l-esponenti akkwistat, taht it-titolu ta' subenfitewsi perpetwa, mingħand is-Sur Joseph George Coleiro:

i) Ir-razzett bla numru fil-limiti tal-Mosta, il-kontrada tal-Bidnija, fi Triq Hal Dragu, b'ċirka disat itmiem raba' annessi miegħu, konfinat min-Nofsinhar ta' Triq Tal-Hżejjem, mit-Tramuntana ma' Triq Hal Dragu, u mill-Grigal mal-proprietà ta' Giovanni Deguara u martu Maria, jew is-suċċessuri tagħhom fit-titolu (ir-'Razzett'), u

ii) L-għalqa denominata 'Tat-Toqba' fil-limiti tal-Mosta, il-kontrada tal-Bidnija, tal-kejl ta' ċirka tomna u siegħ jew kejk verjuri konfinati mil-Lvant ma' Triq Ta' Ċinċli, u mill-irjieh ohra kollha mill-proprietà fuq deskritta (l-'Għalqa').

U dan kif ahjar deskritt fil-kuntratt relattiv (kopja tal-kuntratt tal-akkwist flimkien ma' pjanta tindika r-razzett qed jiġu hawn annessi u mmarkati bħala 'Dok. A' u 'Dok. B' rispettivamente) (ir-Razzett u l-Għalqa flimkien imsejnin il-'Proprietà');

2. Is-Sur Coleiro akkwista l-Proprietà mingħand is-Sur Angelo Galea permezz ta' kuntratt fl-atti tan-Nutar Francis Micallef datat il-15 ta' Frar, 1966. Dak l-akkwist sar, sugġett għal numru ta' kundizzjonijiet, u fosthom 'versu s-subċens annwu u perpetwu ta' tliet mija u erba' liri u għaxar xelini (£304.10) li minnhom erba' liri u nofs (£4.10.0) fis-sena in perpetwu huma ċens oriġinali imposti fuq ir-razzett bir-raba' anness ...' (kopja ta' dan l-att qed tiġi hawn anness u mmarkata bħala 'Dok. C');

3. Permezz ta' din iċ-ċedola, l-esponenti tixtieq tipprevalixxi ruħha mill-fakultà mogħtija lilha permezz tal-artikolu 1501 tal-Kap. 16 tal-Liġijiet ta' Malta u tifti ċ-ċens oriġinali impost fuq ir-Razzett fl-ammont ta' £4.10.0, illum ekwivalenti għal għaxar ewro tmienja u erbghin ċenteżmu (€10.48). Din is-somma kapitalizzata bir-rata ta' 5% tammonta għal total ta' mitejn u disa' ewro u sittin ċenteżmu (€209.60);

4. Madankollu wara li saru r-riċerki estensivi min-nutar imqabba għal dan l-iskop, ma nstab l-ebda sid/sidien tad-

represent the unknown successors in title of the owner/owners of the direct dominium of the farm in Triq Hal Dragu, in the vicinity of Bidnija, limits of Mosta, measuring circa nine acres, with a wind driven water pump, reservoir and water sources, bounded on the South by Triq Tal-Hżejjem, on the North by Triq Hal Dragu and on the North East by property of Giovanni Deguara and his wife Maria, or their successors in title, filed in the First Hall of the Civil Court on the 11th May, 2026, the applicant Enotria Limited (C 880) respectfully submitted:

1. By means of a contract dated ninth May, 1969, in the records of Notary Joseph Agius, the applicant acquired, under the title of perpetual sub-emphyteusis, from Mr Joseph George Coleiro:

i) The unnumbered farmhouse in the limits of Mosta, in the vicinity of Bidnija, in Triq Hal Dragu, bounded on the south of Triq Tal-Hżejjem, on the north by Triq Hal Dragu, and on the northeast by property of Giovanni Deguara and his wife Maria, or their successors in title (the 'Farm'), and

ii) the field known as 'Tat-Toqba' in the limits of Mosta, in the vicinity of Bidnija, measuring circa an acre and a siegħ or more precise measurement bounded on the East by Triq Ta' Ċinċli, and from all other boundaries by the property above described (the 'Field').

This as better described in the relative deed (copy of the deed of acquisition together with a site plan indicating the Farm are here attached and marked as 'Doc. A' and 'Doc. B' respectively) (the Farm and the Field together shall be referred to as 'the Property');

2. Mr Coleiro acquired the Property from Mr Angelo Galea by means of a contract in the records of Notary Francis Micallef dated 15th February, 1966. That acquisition was made, subject to a number of conditions, amongst which 'against the annual and perpetual subgroundrent of three hundred and four liri and ten shillings (£304.10) of which four and a half liri (£4.10.0) per year in perpetuity are original groundrent imposed on the Farm with the adjacent fields...' (copy of this deed is here attached and marked as 'Doc. C');

3. By means of this schedule of deposit, the applicant wishes to avail itself of the option given to it by means of Article 1501 of Cap. 16 of the Laws of Malta and redeem the original groundrent imposed on the Farm in the amount of £4.10.0, today equivalent to ten euro forty eight cents (€10.48). This sum capitalised at the rate of 5% amounts to a total of two hundred and nine euro and sixty cents (€209.60);

4. Notwithstanding the extensive searches carried out by the notary appointed for this purpose, no owner/s of

dirett dominju tar-Razzett, u għaldaqstant, l-esponenti mhijiex mgħarrfa dwar min għandu jew jista' jkollu xi dritt fuq dan iċ-ċens oriġinali;

5. Addizzjonalment, u sabiex teżimi ruhha minn kull responsabbiltà, l-esponenti tixtieq tiddepożita wkoll is-somma ta' tnejn u hamsin ewro u erbghin ċenteżmu (€52.40) rappreżentanti iċ-ċens oriġinali tar-Razzett fuq imsemmi għall-aħħar hames snin.

Għaldaqstant, l-esponenti qieghda umilment tadixxi lil din l-Onorabbli Qorti u taht l-awtorità tagħha tghaddi sabiex tiddepożita s-somma kumplessiva ta' mitejn tnejn u sittin ewro (€262), liema somma tirrappreżenta l-arretrati taċ-ċens oriġinali fuq ir-Razzett tal-aħħar hames snin, u kif ukoll fidi ta' dan l-istess ċens annwu u perpetwu u dan sabiex din is-somma tiġi zbankata minn min għandu dritt għaliha.

Notifika: Direttur tar-Reġistru Pubbliku, Triq il-Merkanti, Il-Belt Valletta

Int għaldaqstant ordnat li twaħhal kopja uffiċjali ta' dan il-bandu fid-dahla ta' din il-Qorti Superjuri u ssejjaħ b'dan lil kull min irid jidhol bhala kuratur biex jidher fi żmien sitt ijiem f'dan ir-Reġistru u jagħmel b'nota d-dikjarazzjoni illi huwa jidhol għal dan.

Int ordnat ukoll li tgharraf lil kull wiehied illi jekk ma jagħmilx din id-dikjarazzjoni fiż-żmien fuq mogħti, din il-Qorti tghaddi biex tagħzel kuraturi tal-uffiċċju.

U wara li tkun għamilt dan, jew jekk tiltaqa' ma' xi xkiel fl-esekuzzjoni ta' dan il-bandu, inti għandek tgharraf minnufih lil din il-Qorti.

Mogħti mill-Qorti Superjuri hawn fuq imsemmija bix-xhieda tal-Onor. Imħallef Rachel Montebello, LLD, Duttur tal-Liġi.

Illum 12 ta' Mejju, 2026

Reġistru tal-Qrati Superjuri, illum 16 ta' Lulju, 2026

ALEXANDRA DEBATTISTA
Għar-Reġistratur, Qrati u Tribunali

the direct dominium of the Farm was found, and thus, the applicant does not know who has or could have any right to the original groundrent;

5. In addition, and in order to exempt itself from any responsibility, the applicant wishes to deposit also the sum of fifty two euro and forty cents (€52.40) representing the original groundrent of the above mentioned Farm for the last five years.

Thus, the applicant is humbly calling upon this Honourable Court and under its authority proceeds to deposit the global sum of two hundred sixty two euro (€262), which sum represents the arrears of the original groundrent on the Farm of the last five years, as well as redemption of this same annual and perpetual groundrent and this so that this sum be withdrawn by who has a right to it.

Notify: Director Public Registry, Triq il-Merkanti, Valletta

You are therefore ordered to affix an official copy of these banns at the entrance of this Superior Court and to summon whosoever wishes to act as curator to appear before this registry within six days and by means of a minute to submit a declaration that he wishes so to act.

You are also ordered to inform each one that if he fails to make this declaration within the stipulated time, the Court will proceed to the selection of curators of office.

And after so acting, or if you should encounter any difficulty in the execution of these banns, you are to inform forthwith this Court.

Given by the Civil Court First Hall, above mentioned, with the witness of the Hon. Madam Justice Rachel Montebello, LLD, Doctor of Laws.

Today 12th May, 2026

Registry of the Superior Courts, today 16th July, 2026

ALEXANDRA DEBATTISTA
For the Registrar, Civil Courts and Tribunals

1883

B'digriet mogħti mill-Qorti Ċivili, Prim'Awla, fit-22 ta' Ġunju, 2026, fuq rikors ta' Falzon Edwin (KI 106539M) et ġie ffixsat il-jum tal-Hamis, 15 ta' Ottubru, 2026, fil-hdax ta' filgħodu (11.00 a.m.) għall-bejgħ bl-irkant, li għandu jsir f'Kamra Numru 78, Biswit l-Arkivju, Livell -1, Qrati tal-Ġustizzja, Triq ir-Repubblika, Il-Belt Valletta, tal-fond hawn taht deskritt;

L-arja intiża għall-kostruzzjoni tal-appartament

By decree given by the Civil Court, First Hall, on the 22nd June, 2026, on the application of Falzon Edwin (ID 106539M) et, Thursday, 15th October, 2026, at eleven in the morning (11:00am), has been fixed for the Sale By Auction to be held in Room Number 78, Nearby the Courts Archives, Level -1, Courts of Justice, Triq ir-Repubblika, Valletta, of the following property:

The airspace intended for the building of an apartment

internament immarkat bin-numru sitta (6), sitwata fir-raba' sular (third floor level), fuq in-naħa tax-xellug meta tħares lejn il-blokk mit-triq, formanti parti minn blokk li jismu 'Carlow Court', aċċessibbli minn entratura komuni li tiżbokka fi Triq il-Perit Ġużeppi Farrugia, is-Siġġiewi. Il-blokk imsemmi huwa formanti parti minn kumpless ta' bini mqassam f'erba' blokki, liema kumpless li minnu tali arja tiffirma parti, ġie mibni minflok biċċa art fabbrikabbli u in parti barriera li qieghda s-Siġġiewi, formanti parti mill-art Ta' Kirċeppu l-Kbira, liema art kellha tliet faċċati fuq it-triq tal-kejl ta' ċirka seba' mitt metru kwadru (700mk) kif ukoll biċċa art magħrufa 'Ta' Kirċeppu l-Kbira', b'forma rregolari tal-kejl ta' ċirka seba' mija disġha u sebghin metru kwadru (779mk), liema blokk huwa konfinanti mal-Majjistral ma' Triq il-Perit Ġużeppi Farrugia, mil-Lvant u min-Nofsinhar ma' beni tal-aventi causa ta' Terres Company Limited, preżentament okkupata minn terzi, mingħajr l-arja tagħha, mill-bqija libera u franka minn ċnus u minn piżijiet u stmata li tiswa mija u erbghin elf ewro (€140,000).

Dan il-fond jinkludi sehem indiviż tal-ħitan tal-appoġġ flimkien mas-sidien tal-proprietajiet adjaċenti, eżistenti u futuri.

Illi l-art surriferita li fuqha ġie żviluppat il-kumpless ta' bini li minnu tiffirma parti l-arja surriferita hi deskritta ahjar f'żewġ kuntratti, wiehed fl-atti tan-Nutar Dott. Carmel Martinelli datat is-sitta u għoxrin ta' Marzu, tas-sena elf, disa' mija, disġha u disghin (26.3.1999) u ieħor datat tlieta ta' Mejju, tas-sena elfejn (3.5.2000) fl-atti tan-Nutar Dott. Carmel Martinelli.

L-imsemmi fond huwa proprjetà ta' HITE Investments Limited (C22556).

N.B. L-imsemmi fond jinbiegħ bħalma ġie deskritt fl-atti tas-subbasta 14/2025.

Reġistru tal-Qrati Superjuri, illum Il-Ħamis, 16 ta' Lulju, 2026

GAETANA AQUILINA
Għar-Reġistratur, Qrati Ċivili u Tribunali

1884

Permezz ta' digriet mogħti fil-21 ta' Mejju, 2026, mill-Qorti tal-Maġistrati (Malta), fl-atti tal-ittra uffiċjali numru 923/2023, fl-ismijiet Kummissarju tat-Taxxi vs Avon Theuma, ordnat is-segweni pubblikazzjoni biex isservi ta' notifika a tenur tal-Artikolu 187(3) et sequitur tal-Kap. 12.

Permezz ta' ittra uffiċjali ppreżentata fil-Qorti tal-Maġistrati (Malta) lil Avon Theuma (2001761P) ta' Blk B1, Flat 5, Triq Martin Luther King, Il-Fgura, fil-21 ta' Marzu,

internally marked number six (6), situated on the third floor level, on the left hand side when one looks towards the block from the street, forming part of a block named 'Carlow Court', accessible from a common entrance that abuts onto Triq il-Perit Ġużeppi Farrugia, Siġġiewi. The said block forms part of a building complex divided into four blocks, which complex that the said airspace forms part of, was built instead of a fabricable land and in part a quarry situated in Siġġiewi, forming part of the land of Ta' Kirċeppu l-Kbira, which land had three facades onto the street, measuring circa seven hundred square metre (700sqm) as well as a land known as Ta' Kirċeppu l-Kbira, with an irregular area measuring circa seven hundred and seventy nine square metre (779sqm), which block is bounded on the north West by Triq il-Perit Ġużeppi Farrugia, east and south with property of the successors in title of Terres Company Limited, presently occupied by third parties, without its airspace, otherwise free and unencumbered from ground rents and other burdens, and is valued at one hundred and forty thousand euro (€140,000).

This tenement includes undivided share of the dividing walls together with the owners of the adjacent existing and future properties.

That the formerly mentioned land on which the building complex that the above mentioned airspace was developed is better described in two contracts, one in the acts of Notary Dr Carmel Martinelli dated the twenty sixth of March, of the year one thousand nine hundred and ninety-nine (26.3.1999) and another dated the third of May, of the year two thousand (3.5.2000) in the acts of Notary Dr Carmel Martinelli.

The said tenement is the property of HITE Investments Limited (C22556).

N.B. The said tenement will be sold as described in the acts of judicial sales number 14/2025.

Registry of the Superior Courts, this Thursday, 16th July, 2026

GAETANA AQUILINA
For the Registrar, Civil Courts and Tribunals

By means of a decree of the 21st May, 2026, given by the Courts of Magistrates (Malta), in the records of the judicial letter number 923/2023, in the names Commissioner of Revenue vs Avon Theuma, ordered the following publication for the purpose of service in terms of Article 187(3) et sequitur of Cap. 12.

By means of a judicial letter filed in the Courts of Magistrates (Malta) against Avon Theuma (2001761P) of Blk B1, Flat 5, Triq Martin Luther King, Fgura, on the

2023, il-Kummissarju tat-Taxxi ta' Capital Transfer Duty, 46, Triq il-Merkanti, Il-Belt Valletta, jinterpellak biex fi żmien jumejn thallas is-somma ta' €948.95 rappreżentanti taxxa fuq dokumenti u trasferimenti u/jew taxxa addizzjonali u/jew imghax skont l-Avviż ta' Talba għall-hlas hawn unit u mmarkat Dok. C.

Billi inti nqast li thallas l-ammont dovut lill-mittenti minkejja t-talba għall-hlas li saritlek (ara l-istess Dok. A fuq ċitat) il-mittenti javżak li jekk tonqos li thallas l-ammont dovut fiż-żmien hawn lilek prefiss, huwa jipproċedi għall-esekuzzjoni tat-titolu ottenut ai termini tal-Artikolu 60A tal-Att dwar it-Taxxa fuq Dokumenti u Trasferimenti (Kap. 364 tal-Liġijiet ta' Malta).

Hallas l-ispejjeż ta' dan l-Att.

Registru tal-Qorti tal-Maġistrati (Malta), illum 16 ta' Lulju, 2026

ALEXANDRA DEBATTISTA
Għar-Registratur tal-Qrati Ċivili u Tribunali

21st March, 2023, the Commissioner of Revenue of Capital Transfer Duty 46, Triq il-Merkanti, Valletta, calls upon you so that within two days you pay the sum of €948.95, representing the tax on documents and transfers and/or additional tax and/or interest according to the Notice/Demand for Payment here attached and marked as Doc. A.

Because you failed to pay the amount due to the interpellant although a demand for payment was made (see the same Doc. A above mentioned), the interpellant warns you that if you fail to pay the amount in the time given, he will proceed for the execution of his executive title given in terms of Article 60A of the Duty on Documents and Transfers Act (Cap. 364 of the Laws of Malta).

Pay the costs of this act.

Registry of the Courts of Magistrates (Malta), today 16th July, 2026

ALEXANDRA DEBATTISTA
For the Registrar, Civil Courts and Tribunals

1885

Permezz ta' digriet mogħti fid-29 ta' Mejju, 2026, mill-Qorti Ċivili, Prim'Awla, fl-atti tal-Ittra Uffiċjali numru 1238/2026, fl-ismijiet Fond għall-Protezzjoni u Kumpens et vs Jessica Attard Formosa et, ordnat is-segwenti pubblikazzjoni biex isservi ta' notifika fil-konfront tal-intimat Jessica Attard Formosa u Saimir Pllumbi a tenur tal-Artikolu 187(3) et sequitur tal-Kap. 12.

Fil-Prim'Awla tal-Qorti Ċivili

Illum 13 ta' Marzu, 2026

Lil: Jessica Attard Formosa (KI 0566084M) ta' Sealine, Block B, Flat 5, Triq San Luqa, San Pawl il-Baħar

Saimir Pllumbi (KI 0173163A) ta' Sealine, Block B, Flat 5, Triq San Luqa, San Pawl il-Baħar

Bil-preżenti l-Fond għall-Protezzjoni u Kumpens u l-Motor Insurers' Bureau ta' Unit 4, Level 2, 116, Valley Road, Birkirkara, jagħmlu referenza għas-sentenza mogħtija mill-Prim'Awla tal-Qorti Ċivili fis-27 ta' Ġunju, 2024, kif riformata bis-sentenza tal-Qorti tal-Appell (Superjuri) tal-11 ta' Novembru, 2025, fl-ismijiet Atlas Insurance PCC Limited (C5601) kif surrogata fid-drittijiet tal-assikurat tagħha Burmarrad Commercials Limited vs Jessica Attard Formosa u Saimir Pllumbi (Rikors numru 734/22/TA) fejn intom ġejtu misjuba unikament responsabbli għall-inċident awtomobilistiku tas-6 ta' Marzu, 2021, fi Triq Burmarrad, San Pawl il-Baħar, meta inti Saimir Pllumbi kont qed issuq il-vettura ACE 328 ta' Jessica Attard Formosa, u ġejtu

By means of a decree of the 29th May, 2026, of the Civil Court, First Hall, in the records of the Judicial letter number 1238/2026, in the names Protection and Compensation Fund et vs Jessica Attard Formosa et, the following publication was ordered for the purpose of effecting service on the respondent Jessica Attard Formosa and Saimir Pllumbi in terms of Article 187 (3) et sequitur of Cap. 12.

In the First Hall Civil Court

This 13th March, 2026

To: Jessica Attard Formosa (ID 0566084M) of Sealine, Block B, Flat 5, Triq San Luqa, St Paul's Bay

Saimir Pllumbi (ID 0173163A) of Sealine, Block B, Flat 5, Triq San Luqa, St Paul's Bay

By the present the Protection and Compensation Fund and Motor Insurers' Bureau of Unit 4, level 2, 116, Valley Road, Birkirkara, refer to the judgement given by the First Hall Civil Court on 27th June, 2024, as reformed by the judgement of the Court of Appeal (Superior jurisdiction) of 11th November, 2025, in the names Atlas Insurance PCC Limited (C5601) as subrogated in the rights of its insured Burmarrad Commercials Limited vs Jessica Attard Formosa and Saimir Pllumbi (Application number 734/22/TA) whereby you were found solely responsible for the car accident of the 6th March, 2021, in Triq Burmarrad, St Paul's Bay, when you Saimir Pllumbi was driving the vehicle ACE 328 of Jessica Attard Formosa, and were

kkundannati thallu lil Atlas Insurance PCC Limited is-somma ta' wiehed u sebghin elf erba' mija tnejn u erbghin ewro u erbghin ċenteżmu (€71,442.40) rappreżentanti d-danni sofferti fl-incident fuq imsemmi minn Burmarrad Commercials Limited u li għalihom kellha tagħmel tajjeb Atlas Insurance PCC Limited, bl-imghaxijiet legali fuq din is-somma ta' €71,442.40 mis-27 ta' Mejju, 2022, sad-data tal-pagament effettiv u bl-ispejjeż tal-kawża kontrikom.

Il-mittenti kellhom jagħmlu tajjeb għal dik li intkom ġejtu kkundannati thallu skont il-provvedimenti tal-Avviz Legali 318 tal-2024 (Regolamenti dwar Insurance Business (Protection and Compensation Fund)), qabel l-Avviz Legali 435 tal-2003, u b'hekk il-mittenti ġew issurrogati fid-drittijiet ta' Atlas Insurance PCC Limited sija bil-liġi u sija bid-discharge form relattiv hawn anness u mmarkat bhala Dok. A.

Intom għalhekk qed tiġu interpellati sabiex fi żmien tlett ijiem thallu lill-mittenti s-somma ta' ħamsa u disghin elf ħames mija tnejn u sittin ewro u tmien ċenteżmi (€95,562.08) imħallsa mill-mittenti lil Atlas Insurance PCC Limited ai termini tal-Avviz Legali 318 tal-2024, u kif ukoll l-imghax addizzjonali fuq is-somma ta' €71,442.40 mis-26 ta' Novembru, 2025 sad-data tal-ħlas effettiv. Fin-nuqqas jittiehdu proċeduri ulterjuri kontrikom inkluz il-ħruġ ta' mandati eżekuttivi sabiex tiġi infurzata s-sentenza fuq imsemmi fil-konfront tagħkom.

Bl-ispejjeż

Reġistru tal-Qrati Superjuri, illum is-16 ta' Lulju, 2026

ALEXANDRA DEBATTISTA
Għar-Reġistratur tal-Qrati Ċivili u Tribunali

condemned to pay Atlas Insurance PCC Limited the sum of seventy one thousand four hundred forty two euro and forty cents (€71,442.40) representing the damages suffered in the accident above mentioned by Burmarrad Commercials Limited and for which Atlas Insurance PCC Limited had to pay, with legal interest on this sum of €71,442.40 from the 27th May, 2022, till the date of effective payment and with costs of the cause against you.

The interpellants had to make good for what you were condemned to pay in accordance with the provisions of legal Notice 318 of 2024 (Insurance Business Regulations (Protection and Compensation Fund)), before legal Notice 435 of 2003, and thus the interpellants were subrogated in the rights of Atlas Insurance PCC Limited both by law and by the relative discharge form hereby attached and marked as Doc. A.

You are therefore being solicited so that within three days you pay the interpellant the sum of ninety five thousand five hundred sixty two euro and eight cents (€95,562.08) paid by the interpellant to Atlas Insurance PCC Limited in terms of legal Notice 318 of 2024, as well as the additional interest on the sum of €71,442.40 from the 26th November, 2025 till the date of effective payment. In default further procedures will be taken against you including the issuing of executive warrants in order to enforce the judgement above mentioned against you.

With costs

Registry of the Superior Courts, today 16th July, 2026

ALEXANDRA DEBATTISTA
For the Registrar Civil Courts and Tribunals

1886

Permezz ta' digriet mogħti fis-17 ta' Ġunju, 2026, mill-Qorti Ċivili, Prim'Awla, fl-atti tal-ittra uffiċjali numru 890/2026, fl-ismijiet Anthony Schembri vs Bernard Attard, ordnat is-segwenti pubblikazzjoni biex isservi ta' notifika fil-konfront tal-intimat Bernard Attard a tenur tal-Artikolu 187(3) et sequitur tal-Kap. 12.

Fil-Prim'Awla tal-Qorti Ċivili

Illum 23 ta' Frar, 2026

Lil Bernard Attard (KI 188977M) ta' 9, Flat 2, Triq L-Isqof, Haż-Żebbuġ

Permezz tal-preżenti, il-mittenti Anthony Schembri (KI 0175953M), Yanes Desira (KI 0365782M), Ludwig Desira (KI 0225078M), Mary Bonnici (KI 0922845M), Maria Dolores Farrugia (KI 0518172M), Jeffrey Zammit

By means of a decree of the 17th June, 2026, of the Civil Court, First Hall, in the records of judicial letter number 890/2026, in the names Anthony Schembri vs Bernard Attard, the following publication was ordered for the purpose of effecting service on the respondent Bernard Attard in terms of Article 187 (3) et sequitur of Cap. 12.

In the First Hall Civil Court

Today 23rd February, 2026

To Bernard Attard (ID 188977M) of 9, Flat 2, Triq L-Isqof, Haż-Żebbuġ

By means of this present, Anthony Schembri (ID 0175953M), Yanes Desira (ID 0365782M), Ludwig Desira (ID 0225078M), Mary Bonnici (ID 0922845M), Maria Dolores Farrugia (ID 0518172M), Jeffrey Zammit (ID

(KI 0462673M), u Francis Desira (KI 0478971M) jagħmlu referenza għall-artijiet rispettivi tagħhom, cioè l-plots numerati 17 sa 24 (it-tnejn inkuzi), ilkoll għacenti u lkoll għewwa ż-żona magħrufa bħala Tan-Nigret, fl-inhawwa ta' Triq il-Fekruna, il-Qajjenza, Birzebbuġa.

Illi kif taf tajjeb, minkejja illi inti m'għandek ebda titolu jew jedd fuq ebda art tal-mittenti, int qiegħed tipprova tivvinta xi pretensjoni ta' titlu, kif ukoll tassumi xi forma ta' pussess u, jew użu tal-imsemmija artijiet, ilkoll b'mod abbużiv u illegali;

Illi tant hu minnu dan illi meta ġejt interpellat sabiex tirrappreżenta kwalsijasi prova ta' titolu minnek vantat, inti dejjem inqast milli tagħmel dan;

Illi fil-frattemp int għadek qed tipprova tagħmel użu mill-imsemmija artijiet bi preġudizzju serju għall-mittenti, fosthom permezz ta' hsara u rimi illegali ta' skart fuq l-istess artijiet;

Illi din hija informazzjoni kollha magħrufa minnek, stante illi l-mittenti diġà interpellawk bonarjament sabiex tiddeżisti minn tali aġir illegali tiegħek, iżda inti, mingħajr ebda raġuni valida fil-liġi, bqajt inadempjenti;

Illi din is-sitwazzjoni hija bi preġudizzju kbir għad-drittijiet tal-mittenti, inkluż id-dritt għat-tgawdija tal-proprietà tagħhom, kif ukoll għas-sigurtà u serħan il-moħħ tagħhom.

Għaldaqstant, permezz tal-preżenti ittra uffiċjali, il-mittenti qed jinterpellawk sabiex inti tiddeżisti minnufih milli tivvinta kwalsijasi titolu jew jedd inezistenti fuq kwalunkwe mill-artijiet tal-klijenti tiegħi, u minnufih ukoll tieqaf milli tagħmel użu mill-istess artijiet imsemmija.

Fin-nuqqas li tottempora ruhek ma' dan, il-mittenti jirrizervaw id-dritt li jipproċedu ulterjorment fil-konfront tiegħek mingħajr ebda preavviz ieħor.

Fil-frattemp, bil-preżenti ittra uffiċjali, il-mittenti qegħdin minn issa stess ipogħuk fi stat ta' dolo, moro, u culpa għall-finijiet u effetti kollha tal-liġi, u qed iżommuk responsabbli għad-danni kollha li huma qed isofru u/jew għad jistgħu isofru minhabba l-aġir negligenti u abbużiv tiegħek.

Tant sabiex tiġi formalment notifikat għall-finijiet u effetti kollha tal-liġi u tal-Artiklu 2128 tal-Kap. 16 tal-Liġijiet ta' Malta.

Tant sabiex tagħraf timxi u tevita aktar spejjeż u inkwriet bla bżonn.

Bl-ispejjeż u bl-interessi skont il-liġi sad-data tar-rimedju effettiv.

0462673M), and Francis Desira (ID 0478971M) refer to their respective lands, namely plots numbered 17 to 24 (both inclusive), all adjacent to one another and all within the area known as Tan-Nigret, in the area of Triq il-Fekruna, Qajjenza, Birzebbuġa.

That as you know well, despite that you have no title or right on any land of the interpellants, you are trying to invent any title claim, as well as assume some form of possession and/ or use of the said land, all abusively and illegally;

That it is so true that when you were called upon to represent any proof of title by you, you always failed to do so;

That in the meantime you are still trying to make use of the said lands with serious prejudice to the interpellants, amongst which through damage and illegal dumping of waste on the same lands;

That this information is all known to you, since the interpellants has already solicited you to abstain from such illegal behaviour, but you, without any valid reason at law, remained in default;

That this situation is with great prejudice to the rights of the interpellants, including the right to the enjoyment of their property, as well as to their security and peace of mind.

Thus, by means of this present judicial letter, the interpellants are soliciting you so that you immediately refrain from inventing any title or right which does not exist on any of the lands of my clients, and immediately stop using the same lands mentioned.

In default of complying with this, the interpellants reserve the right to proceed further against you without any other prior notice.

In the meantime, by the present judicial letter, the interpellants are from now on placing you in a state of dolo, Moro, and culpa for all intents and purposes of law, and are holding you responsible for all the damages they are suffering and/or may still suffer due to your negligent and abusive behaviour.

So much so that it may be formally notified for all intents and purposes of law and of Article 2128 of Cap. 16 of the Laws of Malta.

So much so that you may know how to proceed and avoid further unnecessary costs and trouble.

With costs and interests according to law till the date of effective remedy.

Registru tal-Qrati Superjuri, illum 16 ta' Lulju, 2026

Registry of the Superior Courts, today 16th July, 2026

ALEXANDRA DEBATTISTA
Għar-Registatur, Qrati Ċivili u Tribunali

ALEXANDRA DEBATTISTA
For the Registrar, Civil Court and Tribunals

1887

Permezz ta' digriet mogħti fis-6 ta' Lulju, 2026, mill-Qorti Ċivili, Prim'Awla, fl-atti tal-ittra uffiċjali numru 460/2026, fl-ismijiet Atlas Insurance PCC Limited vs Edwin Schembri et, ordnat is-segwenti pubblikazzjoni biex isservi ta' notifika fil-konfront tal-intimat Gordon Schembri a tenur tal-Artikolu 187(3) et sequitur tal-Kap. 12.

By means of a decree of the 6th July, 2026, of the Civil Court, First Hall, in the records of judicial letter number 460/2026, in the names Atlas Insurance PCC Limited vs Edwin Schembri et, the following publication was ordered for the purpose of effecting service on the respondent Gordon Schembri in terms of Article 187 (3) et sequitur of Cap. 12.

Fil-Prim'Awla tal-Qorti Ċivili

In the First Hall Civil Court

Illum it-28 ta' Jannar, 2026

Today 28th January, 2026

Lil Edwin Schembri

To Edwin Schembri

Lil Gordon Schembri (0207386M) ta' 34, 'Kai', Triq San Publiju, Il-Furjana

To Gordon Schembri (0207386M) of 34, 'Kai', Triq San Publiju, Floriana

Bil-preżenti Atlas Insurance PCC Limited (C5601) ta' 419, Ta' Xbiex Seafront, Ta' Xbiex, tirreferi għall-inċident awtomobilistiku illi seħh nhar il-11 ta' Novembru, 2025, f'San Pawl il-Baħar, meta l-mutur bin-numru ta' reġistrazzjoni ECU 298, appartenenti lilek Edwin Schembri, misjuq minnek Gordon Schembri, u assigurat mas-soċjetà mittenti, kien involut f'kollizzjoni mal-mutur bin-numru ta' reġistrazzjoni ATM 048, proprjetà ta' terzi.

By the present Atlas Insurance PCC Limited (C5601) of 419, Ta' Xbiex Seafront, Ta' Xbiex, refers to the car accident which occurred on the 11th November, 2025, in St Paul's Bay, when the motorcycle with registration number ECU 298, belonging to you Edwin Schembri, driven by you Gordon Schembri, and insured with the interpellant company, was involved in a collision with the motorcycle with registration number ATM 048, property of third parties.

Skont il-fatti u ċ-ċirkostanzi relatati ma' dan l-inċident awtomobilistiku, is-soċjetà mittenti għandha biżżejjed provi sabiex tinfurmakom li intom ksirtu l-kundizzjonijiet tal-polza tal-assigurazzjoni u l-obbligi tagħkom skont il-polza msemmija; dan fid-dawl tal-fatt li inti, Gordon Schembri, ma kontx persuna awtorizzata sabiex issuq il-mutur bin-numru ta' reġistrazzjoni ATM 048, liema vettura setgħet tinstaq biss mill-persuni speċifikament indikati fil-polza għall-finijiet ta' kopertura. Di più, is-soċjetà mittenti tirrileva li, in vista tal-fatt li inti Gordon Schembri ma kellekx liċenzja tas-sewqan adegwata sabiex issuq il-mutur relattiv bin-numru ta' reġistrazzjoni ECU 298 meta seħh l-inċident awtomobilistiku de quo, intom ksirtu l-kundizzjonijiet tal-polza tal-assigurazzjoni u l-obbligi tagħkom skont l-istess polza. Għaldaqstant, fid-dawl ta' dan, intom m'intomx intitolati li tinvokaw l-istess polza sabiex tkopru xi dritt jew obbligu li jirriżulta mill-inċident awtomobilistiku inkwistjoni.

According to the facts and circumstances related to this car accident, the interpellant company has enough proof to inform you that you have breached the conditions of the insurance policy and your obligations according to the said policy; this is in view of the fact that you, Gordon Schembri, were not a person authorised to drive the motorcycle with registration number ATM 048, which vehicle could only be driven by the persons specifically indicated in the insurance policy. Furthermore, the interpellant company points out that, in view of the fact that you Gordon Schembri did not have an adequate driving licence to drive the relative motorcycle with registration number ECU 298 when the same car accident occurred, you breached the conditions of the insurance policy and your obligations according to the same policy. Thus, in the light of this, you are not entitled to claim the same policy in order to cover any right or obligation resulting from the car accident in question.

Dan premiss, is-soċjetà mittenti tavżakom li jekk it-terz li għarrab id-danni fl-imsemmi inċidenti jistitwixxi proċeduri ġudizzjarji u javża lis-soċjetà mittenti hekk kif jipprovdli l-Kap. 104 tal-Liġijiet ta' Malta li ġew istitwiti tali proċeduri, liema avvż għandu l-effett li jobbliga lis-soċjetà mittenti li tagħmel tajjeb hija lit-terz fil-każ ta' sentenza

This premised, the interpellant company warns you that if the third party suffered damages in the said accident it institutes judicial procedures and informs the interpellant company as provided in Cap. 104 of the Laws of Malta that such procedures were instituted, which notice has the effect of obliging the interpellant company to make good

definitiva b'eżitu sfavorevoli ghalikom, jew min minnkom, u jkun jirrizulta li l-eżitu tal-istess proċeduri kien attwalment hekk sfavorevoli ghalikom, jew min minnkom, u jkun jirrizulta li l-eżitu tal-istess proċeduri kien attwalment hekk sfavorevoli, allura s-soċjetà mittenti tagħmel tajjeb għad-danni, għall-imghax, għall-ispejjeż ġudizzjarji u għall-VAT skont il-każ, però qieghda tavżakom minn issa li mbgħad hija se tipprevalixxi ruhha mid-dritt tagħha skont il-liġi li tesigi rifużjoni shiha mingħandkom ta' kulma tkun hallset f' danni, imghax, spejjeż ġudizzjarji u VAT.

to the third party in the case of a definitive judgement with an outcome unfavourable to you, or either of you, and it results that the outcome of the same procedures was actually so unfavourable to you, or either of you, and it shall result that the outcome of the same procedures was actually so unfavourable, then the interpellant company shall make good for damages, interest, judicial expenses and VAT as the case may be. Then it shall avail itself of its right according to law to demand a full refund from you of all of all the damages, interest, judicial costs and VAT paid.

Daqstant sabiex tagħrfu tidderiġu ruħkom

So much so that you may know how to proceed

Bl-ispejjeż u bl-imghax legali

With costs and legal interest

Reġistru tal-Qrati Superjuri, illum 16 ta' Lulju, 2026

Registry of the Superior Courts, today 16th July, 2026

ALEXANDRA DEBATTISTA
Għar-Reġistratur tal-Qrati Ċivili u Tribunali

ALEXANDRA DEBATTISTA
For the Registrar Civil Courts and Tribunals

1888

Bandu għall-Kuraturi

Banns for Curators

Repubblika ta' Malta

Republic of Malta

Lill-Marixxall tal-Qrati

To the Marshall of the Courts

B'digriet mogħti minn din il-Qorti fl-20 ta' Marzu, 2025, fuq talba ta' Eugenio Zammit et ġie ordnat biex jintgħazlu kuraturi deputati sabiex jirrappreżentaw lis-suċċessuri fit-titolu mhux magħrufa tad-direttarji fl-atti taċ-ċedola numru 650/2025 fl-ismijiet Eugenio Zammit et vs Kuraturi Deputati u fl-atti l-oħra relattivi u sussegwent.

By means of a decree given by this Court on the 20th March, 2025, following a request by Eugenio Zammit et vs Deputy Curators nominated to represent the successors in title of the unknown direct owners, in the records of the schedule of deposit number 650/2025 in the names Eugenio Zammit et vs Deputy Curators and in the other relative and subsequent acts.

Permezz ta' ċedola ta' depożitu u kontestwali fidi ta' ċens numru 650/2025 fl-ismijiet Eugenio Zammit, bin Edwin Zammit u Theresa Zammit née Chetcuti imwieled H'Attard fl-1 ta' Novembru, 1976 (karta tal-identità numru 579576M) flimkien ma' martu Dorianne Zammit Aquilina, bint Andrew Aquilina u Bernardette Aquilina née Briffa, imwiela Tal-Pietà fit-3 ta' April, 1979 (karta tal-identità numru 177379M), it-tnejn resident numru ħdax ittra A (11A), Ta' Dwinu, Triq Bingemma, L-Imġarr, Malta, vs Kuraturi Deputati sabiex jirrappreżentaw lis-suċċessuri fit-titolu mhux magħrufa tad-direttarji; (1) il-Kontino Professur Dott. tal-Medicina Sir Luigi Preziosi, iben Alfredo, imwieled Tas-Sliema u kien joqghod il-Furjana, bin il-Conte Signore Alfred Preziosi; (2) is-Sinjurina Maria Preziosi, xebba, imwiela u kienet toqghod il-Furjana, bint il-Conte Signore Alfred Preziosi; (3) is-Sinjura Vittorin Camilleri, mart il-Magistrat Duttur tal-Liġi Alberto Camilleri, imwiela Tas-Sliema u kienet toqghod il-Hamrun, bint il-Conte Signore Alfred Preziosi; (4) is-Sinjurina Vincenza Bonnici de Baruni Azzopardi, xebba, bint il-mejjet Signor Saverio, imwiela Hal Balzan

By means of a schedule of deposit and redemption of groundrent, number 650/2025 in the names of Eugenio Zammit, son of Edwin Zammit and Theresa Zammit née Chetcuti born in H'Attard on the 1st November, 1976 (identity card number 579576M) together with his wife Dorianne Zammit Aquilina, daughter of Andrew Aquilina and Bernardette Aquilina née Briffa, born in Tal-Pietà on the 3rd April, 1979 (identity card number 177379M), both residing at number eleven letter A (11A), Ta' Dwinu, Triq Bingemma, Mġarr, Malta, vs Deputy Curators to represent the successors in title of the unknown direct owners; (1) Count Professor Doctor of Medicine Sir Luigi Preziosi, son of Alfredo, born in Tas-Sliema and resided in Floriana, son of Conte Signore Alfred Preziosi; (2) Miss Maria Preziosi, unmarried, born and resided in Floriana, daughter of Conte Signore Alfred Preziosi; (3) Mrs Vittorin Camilleri, wife of Magistrate Doctor of Laws Alberto Camilleri, born in Tas-Sliema and resided in Hamrun, daughter of Conte Signore Alfred Preziosi; (4) Miss Vincenza Bonnici de Baruni Azzopardi, unmarried, daughter of the late Signor Saverio,

u kienet toqgħod il-Belt Valletta u kuraturi deputati sabiex jirrappreżentaw lis-suċċessuri fit-titolu mhux magħrufa tas-subdirettarji; (1) Joseph Busuttil, bin Joseph Busuttil u Stella Busuttil née Axisa, imwielel ir-Rabat (Għawdex) u kien joqgħod Tas-Sliema u Giuseppe Demicoli Zammit, bin Salvatore Demicoli u l-mejta Carmela Demicoli née Zammit, imwielel Tal-Pietà u kien joqgħod Tas-Sliema; (2) Carmelo D'Alfonso, bin il-mejjet Paolo D'Alfonso u Caterina D'Alfonso née Barbara, imwielel il-Belt Valletta u joqgħod Birkirkara; (3) Emmanuele Azzopardi, bin il-mejtin Giuseppe Azzopardi u Maria Azzopardi née Debono u kien joqgħod Tas-Sliema; (4) Giuseppe Ciantar, bin il-mejtin Nicola Ciantar u Caterina Ciantar née Grech, imwielel Haż-Żebbuġ, Malta, u joqgħod il-Gżira, Tas-Sliema, ippreżentata fil-Prim'Awla tal-Qorti fit-18 ta' Marzu, 2025, fejn Eugenio Zammit et esponew bir-rispett:

Illi l-esponenti jippossiedu t-terran bin-numru wiehed (1), bl-isem ta' 'M. Grace', Vjal de La Salle, Il-Gżira, u dan kif sugġett għaċ-ċens, subċens u awment annwu u perpetwu ta' erba' liri Maltin (Lm4) ekwivalenti għal disa' ewro u tnejn u tletin ċenteżmu (€9.32), altrimenti liberu u frank, bid-drittijiet u l-pertinenzi kollha tiegħu kif muri fuq is-site plan huwa annessa u mmarkata Dok. 'A', u dan kif aħjar deskritt fl-att tal-akkwist magħmul minn l-eredi ta' Marcelle Taylor affavur tal-esponenti tan-Nutar Dott. Charles Vella Zarb data l-erbgha ta' Frar tas-sena elfejn tlieta u għoxrin (4/2/2023) hawn anness u mmarkat Dok. 'B';

Illi Marcelle Taylor mietet fis-sbatax ta' Lulju tas-sena elfejn u għoxrin (17/07/2020) u l-imsemmija Marcelle Taylor kienet wirtet din l-istess proprjetà minghand oħtha Maria Rosaria Camoin hekk kif tal-aħħar mietet fit-tmienja u għoxrin ta' Diċembru tas-sena elfejn u sbatax (28/12/2017). Maria Rosaria Camoin kienet wirtet in-nofs (1/2) indiviż tal-proprjetà minghand żewġha Alfred Camoin illi miet fit-tnejn ta' April tas-sena elfejn u erbghatax (2/4/2014);

Illi Maria Rosaria Camoin flimkien ma' żewġha Alfred Camoin kienu akkwistaw din il-proprjetà minghand Joseph u Alice, konjuġi Axisa permezz ta' kuntratt ta' bejgħ tan-Nutar Paul Pellegrini Petit tat-tmienja ta' Mejju tas-sena elf disa' mija ħamsa u tmenin (8/5/1985) hawn anness u mmarkat Dok. 'C';

Illi Joseph u Alice, konjuġi Axisa kienu akkwistaw din il-proprjetà minghand Michelina Grech permezz ta' kuntratt ta' bejgħ tan-Nutar Antonio Carbonaro tas-sbatax ta' Ġunju tas-sena elf disa' mija wiehed u sittin (17/6/1961) hawn anness u mmarkat Dok. 'D';

Illi Michelina Grech akkwistat din il-proprjetà minghand Giuseppe Ciantar permezz ta' kuntratt ta' bejgħ tan-Nutar Raymond Grech tal-erbgha ta' Ġunju tas-sena elf disa' mija

born in Hal Balzan and resided in Valletta and deputy curators to represent the unknown successors in title of the sub-direct owners; (1) Joseph Busuttil, son of Joseph Busuttil and Stella Busuttil née Axisa, born in Victoria (Gozo) and resided in Tas-Sliema and Giuseppe Demicoli Zammit, son of Salvatore Demicoli and the late Carmela Demicoli née Zammit, born in Tal-Pietà and resided in Tas-Sliema; (2) Carmelo D'Alfonso, son of the late Paolo D'Alfonso and Caterina D'Alfonso née Barbara, born in Valletta and residing in Birkirkara; (3) Emmanuele Azzopardi, son of the late Giuseppe Azzopardi and Maria Azzopardi née Debono and resided in Tas-Sliema; (4) Giuseppe Ciantar, son of the late Nicola Ciantar and Caterina Ciantar née Grech, born in Haż-Żebbuġ, Malta and residing in Gżira, Tas-Sliema, filed in the First Hall of the Civil Court on the 18th March, 2025, the applicants Eugenio Zammit et respectfully submitted:

That the applicants owns the ground floor tenement numbered one (1), named 'M. Grace', Vjal de La Salle, Gżira, and this as subject to the annual and perpetual ground rent, sub-ground rent and increase of four Maltese lira (Lm4) equivalent to nine euro and thirty two cents (€9.32), otherwise free and unencumbered, with all its rights and appurtenances as shown on the site plan here attached and marked Doc. 'A', and this as better described in the deed of acquisition made by the heirs of Marcelle Taylor in favour of the applicants of Notary Dr Charles Vella Zarb dated the fourth February of the year two thousand twenty three (4/2/2023) hereby attached and marked Doc. 'B';

That Marcelle Taylor died on the seventeenth July of the year two thousand and twenty (17/7/2020) and the said Marcelle Taylor had inherited this same property from her sister Maria Rosaria Camoin as the latter died on the twenty eight December of the year two thousand and seventeen (28/12/2017). Maria Rosaria Camoin had inherited the undivided half (1/2) of property from her husband Alfred Camoin who died on the second of April of the year two thousand and fourteen (02/04/2014);

That Maria Rosaria Camoin together with her husband Alfred Camoin had acquired this property from Joseph and Alice, spouses Axisa by means of a contract of sale of Notary Paul Pellegrini Petit of the eight May of the year one thousand nine hundred eighty five (8/5/1985) hereby attached and marked Doc. 'C';

That Joseph and Alice, spouses Axisa had acquired this property from Michelina Grech by means of a contract of sale of Notary Antonio Carbonaro of the seventeenth June of the year one thousand nine hundred and sixty one (17/6/1961) hereby attached and marked Doc. 'D';

That Michelina Grech acquired this property from Giuseppe Ciantar by means of a contract of sale of Notary Raymond Grech of the fourth June of the year one thousand

hamsa u hamsin (4/6/1955) hawn anness u mmarkat Dok. 'E';

Illi dan il-fond ġie kostruwit fuq biċċa art fabbrikabbli akbar fil-Gżira, Triq De La Salle, kantuniera ma' Triq Luqa Briffa, tmiss min-Nofsinhar ma' Triq De La Salle, mill-Punent ma' Triq Luqa Briffa u mil-Lvant ma' ġid ta' Salvatore Grech mill-imsemmi Giuseppe Ciantar u dan kif aħjar deskritt fl-att ta' subenfitweżi magħmul minn Carmelo D'Alfonso affavur tal-istess Giuseppe Ciantar tat-tletin ta' Diċembru tas-sena elf disa' mija tnejn u hamsin (30/12/1952) tan-Nutar Joseph Spiteri hawn anness u mmarkat Dok. 'F';

Illi Carmelo D'Alfonso kien akkwista din l-istess art formanti parti mit-territorju li kienu jgħidulu 'Tal-Barbier' mingħand Anthony Casingena u dan kif aħjar deskritt fl-att ta' bejgħ tan-Nutar Dott. Robert Girard tad-dsatax ta' Awwisu tas-sena elf disa' mija u hamsin (19/8/1950) hawn anness u mmarkat Dok. 'G';

Illi Anthony Casingena kien akkwista din l-istess art mingħand Italo Manchè u dan kif aħjar deskritt fl-att ta' bejgħ tan-Nutar Dott. Robert Girard tat-tlieta ta' Ġunju tas-sena elf disa' mija disgħa u erbghin (3/6/1949) hawn anness u mmarkat Dok. 'H';

Illi Italo Manchè kien akkwista din l-istess art mingħand Giuseppe Demicoli Zammit u Joseph Busuttil u dan kif aħjar deskritt fl-att ta' subenfitewżi tan-Nutar Dott. Robert Girard tas-sbatax ta' Novembru tas-sena elf disa' mija tmienja u erbghin (17/11/1948) hawn anness u mmarkat Dok. 'I';

Illi Joseph Busuttil kien akkwista nofs indiviż (1/2) ta' din l-istess art mingħand Antonio Demicoli Zammit u dan kif aħjar deskritt fl-att ta' subenfitewżi tan-Nutar Dott. Eduardo Calleja Schembri tat-tmienja u għoxrin ta' Marzu tas-sena elf disa' mija sitta u erbghin (28/3/1946) hawn anness u mmarkat Dok. 'J';

Illi Antonio u Giuseppe Demicoli Zammit kienu akkwistaw din l-istess art mingħand Emmanuele Azzopardi u dan kif aħjar deskritt fl-att ta' subenfitewżi tan-Nutar Dott. Eduardo Calleja Schembri tal-ħdax ta' Lulju tas-sena elf disa' mija hamsa u erbghin (11/7/1945) hawn anness u mmarkat Dok. 'K';

Illi Emmanuele Azzopardi kien akkwista din l-istess art mingħand il-Kontino Professur Dott. tal-Medicina Sir Luigi Preziosi et u dan kif aħjar deskritt fl-att ta' enfitewżi perpetwa tan-Nutar Gogio Borg Olivier tas-sittax ta' Frar tas-sena elf disa' mija disgħa u tletin (16/2/1939) hawn anness u mmarkat Dok. 'L';

nine hundred fifty five (4/6/1955) hereby attached and marked Doc. 'E';

That this premises was built on a larger developable land in Gżira, Triq de La Salle, corner with Triq Luqa Briffa, bounded on the south by Triq de La Salle, on the west by Triq Luqa Briffa and on the east by property of Salvatore Grech by the said Giuseppe Ciantar and this as better described in the deed of sub-emphyteusis made by Carmelo D'Alfonso in favour of the same Giuseppe Ciantar of the thirtieth December of the year one thousand nine one hundred and fifty two (30/12/1952) of Notary Joseph Spiteri here attached and marked Doc. 'F';

That Carmelo D'Alfonso had acquired this same land forming part of the territory which used to be known as 'Tal-Barbier' from Anthony Casingena and this as better described in the deed of sale of Notary Dr Robert Girard dated nineteenth August of the year one thousand nine hundred and fifty (19/8/1950) hereby attached and marked Doc. 'G';

That Anthony Casingena had acquired the same land from Italo Manchè and this as better described in the deed of sale of Notary Dr Robert Girard of the third June of the year one thousand nine hundred and forty-nine (3/6/1949) hereby attached and marked Doc. 'H';

That Italo Manchè had acquired this same land from Giuseppe Demicoli Zammit and Joseph Busuttil and this as better described in the deed of sub emphyteusis of Notary Dr Robert Girard of the seventeenth November of the year one thousand nine hundred and forty-eight (17/11/1948) hereby attached and marked Doc. 'I';

That Joseph Busuttil had acquired one half undivided (1/2) of this same land from Antonio Demicoli Zammit, and this as better described in the deed of sub emphyteusis of Notary Dr Eduardo Calleja Schembri of the twenty-eight of March of the year one thousand nine hundred and forty-six (28/3/1946) hereby attached and marked Doc. 'J';

That Antonio and Giuseppe Demicoli Zammit had acquired this same land from Emmanuele Azzopardi, and this as better described in the deed of sub emphyteusis of Notary Dr Eduardo Calleja Schembri of the eleventh July of the year one thousand nine hundred and forty-five (11/7/1945) hereby attached and marked Doc. 'K';

That Emmanuele Azzopardi had acquired the same land from the Contino Professor Doctor of Medicine Sir Luigi Preziosi et and this as better described in the deed of perpetual emphyteusis of Notary Gogio Borg Olivier of the sixteenth February of the year one thousand nine hundred and thirty-nine (16/2/1939) hereby attached and marked Doc. 'L';

Illi l-esponenti jixtiequ jipprevalixxu ruhhom mill-fakultà mogħtija lilhom bl-artikolu 1501 tal-Kodiċi Ċivili u jifdu l-istess ċens, subċens u awment oriġinali u illi għalhekk jammonta għal mija sitta u tmenin ewro u erbghin ċenteżmu (€186.40).

Għaldaqstant, l-esponenti qegħdin umilment jadixxu lil din l-Onorabbli Qorti u taħt l-awtorità tagħha jgħaddu sabiex jiddepożitaw l-ammont globali ta' mitejn tnejn u erbghin ewro u tnejn u tletin ċenteżmu (€242.32) rappreżentanti mija sitta u tmenin ewro u erbghin ċenteżmu (€186.40) prezz tal-fidi ta' dan iċ-ċens, subċens u awment perpetwu gravanti l-immobbli fuq imsemmija, sitta u erbghin ewro u sittin ċenteżmu (€46.60) arretrati ta' hames (5) snin ċens, subċens u awment u disa' ewro u tnejn u tletin ċenteżmu (€9.32) hlas ta' lawdemju ta' sena (1) biex jiġi mogħti liberament lis-sidien wara li tithalla d-debita riċevuta.

Esponenti: 11A, Ta' Dwinu, Triq Bingemma, L-Imġarr, Malta

Notifika: Direttur tar-Registru Pubbliku, 34, Triq l-Arċisqof, Il-Belt Valletta.

Kuraturi deputati

Int għaldaqstant ordnat li twaħħal kopja uffiċjali ta' dan il-bandu fid-dahla ta' din il-Qorti Superjuri u ssejjah b'dan lil kull min irid jidhol bhala kuratur biex jidher fi żmien sitt ijiem f'dan ir-Registru u jagħmel b'nota d-dikjarazzjoni illi huwa jidhol għal dan.

Int ordnat ukoll li tgharraf lil kull wiehied illi jekk ma jagħmilx din id-dikjarazzjoni fiż-żmien fuq mogħti, din il-Qorti tgħaddi biex tagħżel kuraturi tal-uffiċċju.

U wara li tkun għamilt dan, jew jekk tiltaqa' ma' xi xkiel fl-esekuzzjoni ta' dan il-bandu, inti għandek tgharraf minnufih lil din il-Qorti.

Mogħti mill-Qorti Superjuri hawn fuq imsemmija bix-xhieda tal-Onor. Imħallef Ian Spiteri Bailey, LLD, Duttur tal-Liġi.

Illum 20 ta' Marzu, 2025

Registru tal-Qrati Superjuri, illum 17 ta' Lulju, 2026

ALEXANDRA DEBATTISTA
Għar-Registratur, Qrati u Tribunali

That the applicants wish to avail themselves of the faculty given to them by Article 1501 of the Civil Code and redeem the same original groundrent, sub-groundrent and increase and that thus amounts to one hundred eighty-six euro and forty cents (€186.40).

Therefore, the applicants are humbly asking upon this Honourable Court and under its authority are depositing the global amount of two hundred and forty two euro and thirty two cents (€242.32) representing one hundred and eighty six euro and forty cents (€186.40) price of redemption of this groundrent, sub-groundrent and perpetual increase regarding the above mentioned immovables, forty six euro and sixty cents (€46.60) arrears of five (5) years groundrent, sub-groundrent and increase and nine euro and thirty two cents (€9.32) payment of one (1) year laudemium to be freely withdrawn by the owners after the due receipt is left.

Applicants: 11A, Ta' Dwinu, Triq Bingemma, Mġarr, Malta

Notification: Director Public Registry, 34, Triq l-Arċisqof, Valletta.

Deputy curators

You are therefore ordered to affix an official copy of these banns at the entrance of this Superior Court and to summon whosoever wishes to act as curator to appear before this registry within six days and by means of a minute to submit a declaration that he wishes so to act.

You are also ordered to inform each one that if he fails to make this declaration within the stipulated time, the Court will proceed to the selection of curators of office.

And after so acting, or if you should encounter any difficulty in the execution of these banns, you are to inform forthwith this Court.

Given by the Civil Court First Hall, above mentioned, with the witness of the Hon. Mr Justice Ian Spiteri Bailey, LLD, Doctor of Laws.

Today 20th March, 2025

Registry of the Superior Courts, today 17th July, 2026

ALEXANDRA DEBATTISTA
For the Registrar, Civil Courts and Tribunals

1889

B'digriet mogħti mill-Qorti Ċivili, Prim'Awla, fis-6 ta' Lulju, 2026, giet ordnata l-pubblikazzjoni tal-estratt li jidher hawn taħt għall-finijiet ta' notifika skont l-Artikolu 187(3)

By a decree of the Civil Court, First Hall, of the 6th July, 2026, the publication of the following extract was ordered for the purpose of service in terms of Article 187 (3) et sequitur

et sequitur tal-Kodiċi ta' Organizzazzjoni u Proċedura Ċivili (Kap. 12) fil-konfront ta' Safix Limited (C109539), Ryan Azzopardi (494491M), Jean Borg (473467M) u SJN Holdings Ltd (C29575).

Permezz ta' Rikors għall-ħruġ ta' Mandat ta' Inibizzjoni numru 880/2026CG ipprezentat fil-Prim'Awla tal-Qorti Ċivili, fid-9 ta' Ġunju, 2026, fl-ismijiet: l-Av. Carl Grech bħala mandatarju tal-assenti Stephen Adams-Langley (UK passport No. 538990721) u John Joseph Bergin (Irish passport No. PV 3651630) vs Safix Limited (C109539), Ryan Azzopardi (494491M), Jean Borg (473467M) u SJN Holdings Ltd (C29575). Ir-rikorenti Av. Carl Grech talab illi l-Onorabbli Qorti tordna l-ħruġ ta' mandat ta' inibizzjoni kontra l-intimati sabiex jinżammu milli jbigħu, ineħħu, jittrasferixxu jew jiddisponu inter vivos sew b'titolu oneruż jew gratuwitu xi proprjetà, u b'mod partikolari il-proprjetà ossija l-fond bin-numru 17 u 19 fi Triq il-Providenza, Hal Balzan, bl-arja sovrastanti mingħajr limiti, libera u franka, bid-drittijiet u l-pertinenzi kollha tagħha.

Illi dan il-mandat għandu jiġi milqugħ provvizorjament.

Illi l-esponenti se jiġi preġudikat jekk is-soċjetà intimata ma tiġix inibita kif inghad.

Għaldaqstant, l-esponenti umilment jitlob lil din l-Onorabbli Qorti joghġobha tordna l-ħruġ tal-mandat ta' inibizzjoni inkwistjoni kontra s-soċjetà intimata.

Kreditu: €50,000

Titolu: (**)

Avukat: Av. Carl Grech

Rikorrent: 198, Triq l-Ifran, Il-Belt Valletta

Notifika Intimati: Safix Limited, 5, Luna Court, Triq il-Parsott, Ix-Xagħra, Għawdex

Ryan Azzopardi, PH 15, Sqaq Taliana, Il-Gżira, u/jew 143, Flat 15, Triq it-Torri, Tas-Sliema

Jean Borg, 14, Flat 5, Triq L. Graham, Tas-Sliema

SJN Holding Ltd, 14, Flat 6, Triq L. Graham, Tas-Sliema

Esekuzzjoni: Direttur tar-Registru Pubbliku, Il-Belt Valletta

Registatur tal-Artijiet, Il-Belt Valletta

Il-Qorti,

of the Code of Organisation and Civil Procedure (Cap 12) as regards Safix Limited (C109539), Ryan Azzopardi (494491M), Jean Borg (473467M) and SJN Holdings Ltd (C29575).

By means of an application for the issuing of a Warrant of Prohibitory Injunction number 880/2026CG filed in the First Hall Civil Court, on the 9th June, 2026, in the names: Adv. Carl Grech as mandatar of the absent Stephen Adams-Langley (UK passport No. 538990721) and John Joseph Bergin (Irish passport No. PV 3651630) vs Safix Limited (C109539), Ryan Azzopardi (494491M), Jean Borg (473467M) and SJN Holdings Ltd (C29575). The applicant Adv. Carl Grech asked that the Honourable Court orders the issuing of a warrant of prohibitory injunction against the respondents in order to be withheld from selling, alienating, transferring or disposing inter vivos both by onerous or gratuitous title any property, and in particular the property or rather the premises with numbers 17 and 19 in Triq il-Providenza, Hal Balzan, with its overlying airspace without limits, free and unencumbered, with all its rights and appurtenances.

That this warrant should be provisionally upheld.

That the applicant shall be prejudiced if the respondent company is not inhibited as stated.

Thus, the applicant humbly prays that this Honourable Court orders the issuing of the warrant of prohibitory injunction in question against the respondent company.

Credit: €50,000

Title: (**)

Lawyer: Adv. Carl Grech

Applicant: 198, Triq l-Ifran, Valletta

Notify respondents: Safix Limited, 5, Luna Court, Triq il-Parsott, Xagħra, Gozo

Ryan Azzopardi, PH 15, Sqaq Taliana, Gżira, and/or 143, Flat 15, Triq it-Torri, Tas-Sliema

Jean Borg, 14, Flat 5, Triq L. Graham, Tas-Sliema

SJN Holding Ltd, 14, Flat 6, Triq L. Graham, Tas-Sliema

Execution: Director Public Registry, Valletta

Land Registrar, Valletta

The Court,

Tordna notifika tar-rikors lill-intimati bi żmien għaxart (10) ijiem għar-risposta jew sad-data tas-seduta, skont liema tiġi l-ewwel.

Il-mandat ta' inibizzjoni numru 880/2026CG jinsab differit għall-4 ta' Awwissu, 2026, fl-9.30 a.m.

Registru tal-Qorti Ċivili, illum 16 ta' Lulju, 2026

GABRIEL MANGION

Għar-Registratur, Qrati Ċivili u Tribunali

Orders that the application be notified to the respondents who are to file a reply within ten (10) days or till the date of the sitting, whichever is the earlier.

The Warrant of Prohibitory Injunction number 880/2026CG has been postponed to the 4th August, 2026, at 9.30 a.m.

Registry of the Civil Court, today 16th July, 2026

GABRIEL MANGION

For the Registrar, Civil Courts and Tribunals

1890

B'digriet mogħti mill-Qorti Ċivili, Prim'Awla, fl-4 ta' Ġunju, 2026, fl-atti ta' Rikors Ġuramentat numru 170/2026FDP, fl-ismijiet: David Agius vs Kenneth Darmanin giet ordnata s-segwenti pubblikazzjoni, a tenur tal-Artikolu 187 et sequitur tal-Kapitlu 12, biex isservi bħala notifika fil-konfront tal-intimat.

Permezz ta' rikors fl-ismijiet: David Agius (497481M) vs Kenneth Darmanin Limited (C51955) ipprezentat fil-Qorti Ċivili, Prim'Awla, fis-26 ta' Frar, 2026, ir-rikorrent talab lil din l-Onorabbli Qorti sabiex:

1. Tiddikjara lill-kumpanija konvenuta bħala responsabbli għall-inċident li seħħ fit-23 ta' Lulju, 2024, u li fih sofra diżabbiltà permanenti l-attur u konsegwentement tiddikjaraha bħala responsabbli għal-ħlas tad-danni kollha sofferti mill-attur, inkluż it-telf ta' qligħ tiegħu;

2. Tillikwida d-danni kollha sofferti mill-attur okkorrendo bl-opera ta' perit nominandi;

3. Tikkundanna lill-kumpanija konvenuta tħallas id-danni hekk likwidati.

Bl-ispejjeż u l-imgħaxijiet legali kollha kontra l-intimat li minn issa huwa ingunt għas-subizzjoni.

Ir-Rikors Ġuramentat numru 170/2026FDP fl-ismijiet imsemmija hawn fuq huwa differit għas-6 ta' Ottubru, 2026, fid-9:30a.m.

Notifika intimat: Kenneth Darmanin Limited (C51955), 'Bamboo Lodge', Triq Joseph L. Zerafa, Iż-Żurrieq

Registru tal-Qrati Superjuri, illum 16 ta' Lulju, 2026

GABRIEL MANGION

Għar-Registratur, Qrati Ċivili u Tribunali

By means of a decree given by the Civil Court, First Hall, on the 4th June, 2026, in the records of Sworn application number 170/2026FDP, in the names: David Agius vs Kenneth Darmanin the following publication was ordered, in terms of Article 187 et sequitur of Cap. 12, for the purpose of service of the respondent.

By means of an application in the names: David Agius (497481M) vs Kenneth Darmanin Limited (C51955) filed in the Civil Court, First Hall, on the 26th February, 2026, the applicant asked this Honourable Court to:

1. Declare the defendant company responsible for the incident which occurred on the 23rd July, 2024, and in which the plaintiff suffered permanent disability and consequently declare it responsible for the payment of all damages suffered by the plaintiff, including his loss of profit;

2. Liquidate all the damages suffered by the plaintiff if necessary by the appointment of an architect;

3. Condemn the defendant company to pay the damages so liquidated.

With all costs and legal interests against the respondent who is from now summoned so that a reference to his evidence be made.

The Sworn application number 170/2026FDP in the names mentioned above is postponed to 6th October, 2026, at 9:30a.m.

Notification respondent: Kenneth Darmanin Limited (C51955), 'Bamboo Lodge', Triq Joseph L. Zerafa, Żurrieq

Registry of the Superior Courts, today 16th July, 2026

GABRIEL MANGION

For the Registrar, Civil Courts and Tribunals

1891

B'digriet mogħti mill-Qorti Ċivili, Prim'Awla, fis-16 ta' April, 2026, fl-atti tar-Rikors Ġuramentat numru 36/2026AD, fl-ismijiet: Joseph Saliba vs Bommer Contractors Limited, ġiet ordnata s-segweni pubblikazzjoni, a tenur tal-Artikolu 187 et sequitur tal-Kapitlu 12, biex isservi bhala notifika fil-konfront tal-intimati.

Permezz ta' rikors fl-ismijiet: Joseph Saliba (K.I. 503896M) vs Bommer Contractors Limited (C111722) pprezentat fil-Qorti Ċivili, Prim'Awla, fis-16 ta' Jannar, 2026, l-attur talab lil din l-Onorabbli Qorti sabiex:

1. Tiddikjara li s-soċjetà konvenuta hija responsabbli għad-danni sofferti mill-attur minhabba r-raġunijiet indikati fil-premessi;

2. Tiddikjara li s-soċjetà konvenuta hija responsabbli għad-danni sofferti mill-attur fl-ammont ta' hamsa u għoxrin elf hames mija sebgha u sebghin ewro u tlieta u disghin ċenteżmu (€25,577.93) inkluża VAT;

3. Konsegwentement, tordna lis-soċjetà konvenuta thallas is-somma ta' hamsa u għoxrin elf hames mija sebgha u sebghin ewro u tlieta u disghin ċenteżmu (€25,577.93) inkluża VAT rappreżentati danni hekk kaġunati mis-soċjetà konvenuta lill-attur;

Bl-imghax legali u bl-ispejjeż inkluż dawk tal-ittra uffċjali bi numru 3349/2025 fil-Prim'Awla tal-Qorti Ċivili kontra s-soċjetà konvenuta minn issa ingunti għas-subizzjoni.

Ir-Rikors Ġuramentat numru 36/2026AD fl-ismijiet imsemmija hawn fuq huwa differit għall-24 ta' Settembru, 2026, fl-9.50 a.m.

Notifiki: Bommer Contractors Limited, 90, Dew Drops, Triq il-Vanilja, l-Imġarr, Malta

Reġistru tal-Qrati Superjuri, illum 16 ta' Lulju, 2026

GABRIEL MANGION
Għar-Reġistratur, Qrati Ċivili u Tribunali

By means of a decree given by the Civil Court, First Hall, on the 16th April, 2026, in the records of the Sworn application number 36/2026AD, in the names: Joseph Saliba vs Bommer contractors Limited, the following publication was ordered, in terms of Article 187 et sequitur of Cap. 12, for the purpose of service of the respondents.

By means of an application in the names: Joseph Saliba (I.D. 503896M) vs Bommer contractors Limited (C111722) filed in the Civil Court, First Hall, on the 16th January, 2026, the plaintiff asked this Honourable Court so that:

1. Declare that the defendant company is responsible for the damages suffered by the plaintiff due to the reasons indicated in the premised;

2. Declare that the defendant company is responsible for the damages suffered by the plaintiff in the amount of twenty five thousand five hundred seventy seven euro and ninety three cents (€25,577.93) including VAT;

3. Consequently, order the defendant company to pay the sum of twenty five thousand five hundred seventy seven euro and ninety three cents (€25,577.93) including VAT represented damages so caused by the defendant company to the plaintiff;

With legal interest and costs including those of the judicial letter with number 3349/2025 in the First Hall Civil Court against the defendant company from now summoned so that a reference to its evidence be made.

The Sworn application number 36/2026AD in the names mentioned above is postponed for hearing to the 24th September, 2026, fl-9.50 a.m.

Notify: Bommer contractors Limited, 90, Dew Drops, Triq il-Vanilja, Mġarr, Malta

Registry of the Superior Courts, today 16th July 2026

GABRIEL MANGION
For the Registrar, Civil Courts and Tribunals

1892

ARB/C080/2026 – ORDNI TA' QBID U FFRIŻAR

IKUN JAF KULHADD illi b'digriet mogħti fl-28 ta' Ġunju, 2026, mill-Qorti tal-Maġistrati (Malta) bhala Qorti Struttorja (il-Maġistrat Dott. Tanya Sammut, LLD). Kumpilazzjoni Numru 538/2026, fil-kawża fl-ismijiet:

Ir-Repubblika ta' Malta

ARB/C080/2026 – SEIZING AND FREEZING ORDER

IT IS BEING NOTIFIED that by a decree dated 28th June, 2026, given by the Court of Magistrates (Malta) as a Court of Inquiry (Magistrate Dr Tanya Sammut, LLD). Compilation Number 538/2026, in the case:

The Republic of Malta

Kontra

LAILSON DE SOUSA DA SILVA, ta' 23 sena, bin Arnaldo Pereira Da Silva u Fernanda De Sousa Lima, imwieled f'Teresina, il-Brazil, fil-5 ta' Jannar, 2003, minghajr indirizz fiss u detentur tal-passaport Braziljan bin-numru GJ166634.

Il-Qorti ħarġet Ordni ta' Qbid u Ffriżar u qieghda tissekwestra f'idejn terzi persuni b'mod ġenerali, il-flus u l-proprjetà mobbli kollha dovuti jew imissu lil LAILSON DE SOUSA DA SILVA, jew li huma proprjetà tiegħu, u tipprojbixxi lill-imputat milli jittrasferixxi jew xort'ohra jiddisponi minn xi proprjetà mobbli jew immobbli u dan ai termini tal-Artikolu 22A tal-Ordinanza Dwar il-Mediċini Perikolużi, Kap. 101 tal-Ligijiet ta' Malta.

Kull persuna li tagħmel xi haġa bi ksur tal-ordni tal-Qorti msemmi fl-Artikolu 22A tkun ħatja ta' reat u tehel meta tinstab ħatja multa ta' mhux iżjed minn ħdax-il elf, sitt mija u sitta u erbgħin ewro u sebgħa u tmenin ċenteżmu (€11,646.87) jew priġunerija għal żmien ta' mhux iżjed minn tnax-il xahar, jew dik il-multa u priġunerija flimkien.

Kull trasferiment ieħor jew tneħħija ohra ta' proprjetà li jsiru bi ksur ta' dik l-ordni tal-Qorti jkunu nulli u ma jkollhom ebda effett fil-ligi.

Illum 16 ta' Lulju, 2026

IS-SA EUNICE GRECH FIORINI
Direttur, Uffiċċju għall-Irkupru tal-Assi

Versus

LAILSON DE SOUSA DA SILVA, 23 years, son of Arnaldo Pereira Da Silva and Fernanda De Sousa Lima, born in Teresina, Brazil, on the 5th January, 2003, and without a fixed address and holder of Brazilian passport bearing number GJ166634.

The Court issued a Seizure and Freezing Order and ordered the attaching, in the hands of third parties, all monies and all movable property due to or belonging to LAILSON DE SOUSA DA SILVA, or which is his property and prohibits the accused from transferring or otherwise disposing of any movable or immovable property. This in terms of Article 22A of the Dangerous Drugs Ordinance, Cap. 101 of the Laws of Malta.

Any person who does anything in breach of the Court order referred to in Article 22A shall be guilty of an offence and, upon conviction, shall be liable to a fine (multa) of not more than eleven thousand, six hundred and forty-six euro and eighty-seven cents (€11,646.87), or to imprisonment for a term of not more than twelve months, or to both such fine and imprisonment together.

Any transfer or other disposal of any property made in contravention of the said Court order shall be null and without effect at law.

Today 16th July, 2026

MS EUNICE GRECH FIORINI
Director, Asset Recovery Bureau

1893

ARB/C017/2025 – VARJAZZJONI TAL-ORDNI TA' QBID U FFRIŻAR

IKUN JAF KULHADD illi b'digriet mogħti fil-15 ta' Lulju, 2026, mill-Qorti Kriminali (l-Onor. Imħallef Dott. Edwina Grima, LLD). Fil-kawża fl-ismijiet:

Ir-Repubblika ta' Malta

Kontra

KEITH SCHEMBRI, direttur, ta' 51 sena, iben Alfio Schembri u Josephine Schembri xebba Gauci, imwieled San Ġiljan, Malta, fis-26 ta' Lulju, 1975, residenti f'Santa Marija Gardens, 'Villa Abelia', C4, Triq iż-Żebbuġ, Il-Mellieħa, u/ jew 28, Triq Sant'Anna, Il-Qrendi, u detentur ta' karta tal-identità Maltija bin-numru 331975M.

KONRAD MIZZI;

ARB/C017/2025 – VARIATION OF A SEIZING AND FREEZING ORDER

IT IS BEING NOTIFIED that by a decree dated 15th July, 2026, given by the Criminal Court (the Hon. Judge Dr Edwina Grima, LLD). In the case:

The Republic of Malta

Versus

KEITH SCHEMBRI, director, 51 years, son of Alfio Schembri and Josephine Schembri née Gauci, born in St Julian's, Malta, on the 26th July, 1975, residing at Santa Marija Gardens, 'Villa Abelia', C4, Triq iż-Żebbuġ, Mellieħa, and/or 28, Triq Sant'Anna, Qrendi, and holder of Maltese identity card bearing number 331975M.

KONRAD MIZZI;

KARL CINI;

BRIAN TONNA;

YORGEN FENECH;

PAUL APAP BOLOGNA;

MARIO PULLICINO;

NEXIA BT LIMITED;

BTI MANAGEMENT LIMITED;

NEW ENERGY SUPPLY LIMITED;

U

OEGP LIMITED;

Il-Qorti ORDINAT illi l-ammont sa issa mgħoddi mill-Bank of Valletta plc lil KEITH SCHEMBRI ikun ikopri s-sena 2025, f'liema sena ma rċevix dak li huwa intitolat għalih bil-liġi, jiġifieri s-somma ta' €21,945 mis-salarju tiegħu, u ORDINAT illi, għas-sena 2026 u għas-snin sussegwenti, huwa jibda jipperċepixxi s-somma mensili ta' €1,828.75 mis-salarju tiegħu mas-soċjetà msemmiya fid-digriet tal-Qorti datat il-15 ta' Lulju, 2026, u dan wara li l-imsemmi pagament ikun approvat mill-amministratur Edward Hector Spiteri.

Il-Qorti AWTORIZZAT ukoll lill-Bank of Valletta plc sabiex jgħaddi l-imsemmija ammonti lil KEITH SCHEMBRI.

Din il-varjazzjoni qed issir ai termini tal-Artikolu 36 tal-Att dwar ir-Rikavat mill-Kriminalità, Kap. 621 tal-Liġijiet ta' Malta, wara digriet ta' ordni ta' qbid u ffrizar mogħti mill-Qorti tal-Maġistrati (Malta) bħala Qorti Struttorja (il-Maġistrat Dott. Rachel Montebello, LLD), fl-5 ta' Frar, 2025, li għet ippubblikata fil-Gazzetta tal-Gvern fl-14 ta' Frar, 2025, fejn il-Qorti ordnat iż-żamma u s-sekwestru f'idejn terzi persuni b'mod ġenerali, tal-flejjes u l-proprjetà mobbli jew immobbli kollha li huma dovuti lil, jew imissu lil, jew li huma proprjetà ta' KEITH SCHEMBRI, Konrad Mizzi, Karl Cini, Brian Tonna, Yorgen Fenech, Paul Apap Bologna, Mario Pullicino, Nexia BT Limited, BTI Management Limited, New Energy Supply Limited, u OEGP Limited.

Illum 16 ta' Lulju, 2026

IS-SA EUNICE GRECH FIORINI
Direttur, Uffiċċju għall-Irkupru tal-Assi

KARL CINI;

BRIAN TONNA;

YORGEN FENECH;

PAUL APAP BOLOGNA;

MARIO PULLICINO

NEXIA BT LIMITED;

BTI MANAGEMENT LIMITED;

NEW ENERGY SUPPLY LIMITED;

AND

OEGP LIMITED;

The Court ORDERED that the amount released by Bank of Valletta plc to KEITH SCHEMBRI to date shall cover the year 2025, during which year he did not receive the amount to which he is entitled by law, namely the sum of €21,945 from his salary, and further ORDERED that, for the year 2026 and for subsequent years, he shall begin to receive the monthly amount of €1,828.75 from his salary from the society mentioned in the Court decree dated 15th July, 2026, following approval of such payment by the administrator Edward Hector Spiteri.

The Court AUTHORISED Bank of Valletta plc to release the said amounts to KEITH SCHEMBRI.

This variation is being published in terms of Article 36 of the Proceeds of Crime Act, Cap. 621 of the Laws of Malta, following a seizing and freezing order which decree was given by the Court of Magistrates (Malta) as a Court of Criminal Inquiry (Magistrate Dr Rachel Montebello, LLD) on the 5th February, 2025, which was published in the Government Gazette on the 14th February, 2025, where the court ordered the attachment in the hands of third parties in general of all moneys and other movable or immovable property due or pertaining or belonging to KEITH SCHEMBRI, Konrad Mizzi, Karl Cini, Brian Tonna, Yorgen Fenech, Paul Apap Bologna, Mario Pullicino, Nexia BT Limited, BTI Management Limited, New Energy Supply Limited, and OEGP Limited.

Today 16th July, 2026

MS EUNICE GRECH FIORINI
Director, Asset Recovery Bureau

1894

Billi Daniel Mercieca ippreżenta rikors ġuramentat numru 78/2026 (NCD) fl-ismijiet 'Daniel Mercieca vs id-Direttur tar-Reġistru Pubbliku (Għawdex)' fejn talab il-korrezzjoni tal-Att tat-Twelid tiegħu li jgħib in-numru erbgħa tas-sena elf, disa' mija, ħamsa u disgħin (4/1995).

Kull min jidhirlu li għandu interess u jrid jopponi dik it-talba, b'dan l-avviż huwa msejjaħ sabiex ifisser il-fehma tiegħu, b'nota li għandha tiġi ppreżentata fir-Reġistru ta' dawn il-Qrati fi żmien ħmistax-il (15) ġurnata mill-ħruġ ta' dan l-avviż fil-Gazzetta tal-Gvern.

Dawk illi, fiż-żmien fuq imsemmi, ikunu ppreżentaw dik in-nota, għandhom jiġu notifikati b'kopja hawn imsemmija bil-ġurnata li tingħata għas-smiġħ tal-kawża.

Reġistru tal-Qorti tal-Maġistrati (Għawdex),
Ġurisdizzjoni Superjuri, Sezzjoni Ġenerali.

Illum 20 ta' Lulju, 2026

DANIEL SACCO

Għar-Registratur, Qrati u Tribunali (Għawdex)

Whereas Daniel Mercieca filed a writ of summons no. 78/2026 (NCD) in the names 'Daniel Mercieca vs Director Public Registry (Gozo)' demanding correction of his Act of Birth bearing number four of the year one thousand, nine hundred and ninety-five (4/1995).

Whosoever may have an interest therein, and wishes to oppose that demand, is hereby called upon to do so, by means of a note to be filed in the Registry of these Courts, within fifteen (15) days from the day of the publication of this present notice in the Government Gazette.

Those who, within the aforesaid time, shall have filed such note, shall be notified, by the service of a copy of the said writ of summons, of the day which will be appointed for the hearing of the case.

Registry of the Courts of Magistrates (Gozo) Superior Jurisdiction, General Section.

This 20th of July, 2026

DANIEL SACCO

For the Registrar, Gozo Courts and Tribunals

1895

B'digriet tal-20 ta' Lulju, 2026, mogħti mill-Prim'Awla tal-Qorti Ċivili, dina l-Qorti ordnat il-pubblikazzjoni tal-estratt li jidher hawn taħt biex iservi ta' notifikati skont l-artiklu 187 (5) tal-Kodiċi tal-Proċedura u Organizzazzjoni Ċivili (Kap. 12):

B'digriet mogħti mill-Qorti Ċivili, Prim'Awla, fit-2 ta' Ġunju, 2026, wara Mandat ta' Qbid numru 598/2026 fl-ismijiet ta' Michael Attard Imports Limited bin-numru tar-reġistrazzjoni C34433, ġie ffissat il-jum tal-Erbgħa, 29 ta' Lulju, 2026, fid-disgħa u nofs ta' filgħodu (9.30 a.m.) għall-bejgħ bl-irkant li għandu jsir f'daħla ta' garaxxijiet, Garaxx bla numru fi Triq Ġanni Bonnici, Haż-Żebbuġ, tal-vetturi hawn taħt deskritti maqbudin mingħand T8R LTD bin-numru tar-reġistrazzjoni C101695, u Mostafa A. A. Bouamid detentur tal-karta tal-identità Maltija bin-numru 136271A.

Vettura tal-marka Peugeot 308 ta' lewn iswed bin-numru tax-chassis VR3FCYHZTPY599125;

Vettura tal-marka Peugeot 3008 ta' kulur griż bin-numru tax-chassis VF3M4DGZUMS090162;

Vettura tal-marka Peugeot 308 bin-numru tax-chassis VR3FCYHZTPY599126;

Vettura tal-marka Citroen C3Aircross bin-numru tax-chassis VF72CYHSMM4295381;

Vettura tal-marka Peugeot 308 bin-numru tax-chassis VF3LCYHZRJS40045;

By a decree given on the 20th July, 2026, by the Civil Court First Hall, the Court ordered that the extract hereunder mentioned be published for the purpose of service according to Article 187 (5) of the Code of Organisation and Civil Procedure (Cap. 12):

By decree given by the Civil Court, First Hall, on 2nd June, 2026, following a Warrant of Seizure number 598/2026 of Michael Attard Imports Limited with the registration number C34433, Wednesday, 29th July, 2026, at half past nine in the morning (9.30 a.m.) has been fixed for the sale by auction to be held at an entrance of garages, unnumbered Garage in Triq Ġanni Bonnici, Haż-Żebbuġ of the following vehicles sized from the property of T8R LTD with the registration number C101695, and Mostafa A. A. Bouamid holder of Maltese identity card number 136271A.

Vehicle of the make Peugeot 308 black in colour with the chassis number VR3FCYHZTPY599125;

Vehicle of the make Peugeot 3008 grey in colour with the chassis number VF3M4DGZUMS090162;

Vehicle of the make Peugeot 308 with the chassis number VR3FCYHZTPY599126;

Vehicle of the make Citroen C3Aircross with the chassis number VF72CYHSMM4295381;

Vehicle of the make Peugeot 308 with the chassis number VF3LCYHZRJS40045;

Vettura tal-marka Opel ta' lewn griż bin-numru tax-chassis VXXKFBYHZTP1033689;
 Vettura tal-marka Citroen ta' lewn griż bin-numru tax-chassis VR7A4DGZSML024516;
 Vettura tal-marka Citroen ta' lewn blu bin-numru tax-chassis VR7BBYHZBME053762;
 Vettura tal-marka Citroen ta' lewn iswed bin-numru tax-chassis VR7BCZKXCME028219;
 Vettura tal-marka Citroen ta' lewn aħmar bin-numru tax-chassis VR7BCZKXCME030839;
 Vettura tal-marka Peugeot ta' lewn aħdar bin-numru tax-chassis VR3FCYHZTPY526654;
 Vettura tal-marka Peugeot ta' lewn griż bin-numru tax-chassis VR3LCYHZRLS139389;
 Vettura tal-marka Peugeot ta' lewn blu bin-numru tax-chassis VR3FBYHZTPY583001;
 Vettura tal-marka Peugeot ta' lewn aħmar bin-numru tax-chassis VR3FBYHZTPY575889;
 Vettura tal-marka Peugeot ta' lewn oranjjo bin-numru tax-chassis VR3VKZKXZMJ927146;
 Vettura tal-marka Citroen bin-numru tax-chassis VR7BBYHZBME000152;
 Vettura tal-marka Peugeot 308 bin-numru tax-chassis VR3FCYHZTNY595248;
 Vettura tal-marka Peugeot 408 ta' kulur iswed bin-numru tax-chassis VR3F4DGZTNY621081.

N.B. L-imsemmija vetturi jinbiegħu kif deskritti fl-atti tas-Subbasta numru 7/26.

Registru tal-Qrati Superjuri, illum it-Tnejn, 20 ta' Lulju, 2026

GAETANA AQUILINA
 Għar-Registratur tal-Qrati Ċivili u Tribunali

Vehicle of the make Opel grey in colour with the chassis number VXXKFBYHZTP1033689;
 Vehicle of the make Citroen grey in colour with the chassis number VR7A4DGZSML024516;
 Vehicle of the make Citroen blue in colour with the chassis number VR7BBYHZBME053762;
 Vehicle of the make Citroen black in colour with the chassis number VR7BCZKXCME028219;
 Vehicle of the make Citroen red in colour with the chassis number VR7BCZKXCME030839;
 Vehicle of the make Peugeot green in colour with the chassis number VR3FCYHZTPY526654;
 Vehicle of the make Peugeot grey in colour with the chassis number VR3LCYHZRLS139389;
 Vehicle of the make Peugeot blue in colour with the chassis number VR3FBYHZTPY583001;
 Vehicle of the make Peugeot red in colour with the chassis number VR3FBYHZTPY575889;
 Vehicle of the make Peugeot orange in colour with the chassis number VR3VKZKXZMJ927146;
 Vehicle of the make Citroen with the chassis number VR7BBYHZBME000152;
 Vehicle of the make Peugeot 308 with the chassis number VR3FCYHZTNY595248;
 Vehicle of the make Peugeot 408 black in colour with the chassis number VR3F4DGZTNY621081.

N.B. The said vehicles will be sold as described in the acts of Judicial Sale file number 7/26.

Registry of the Superior Courts, this Monday, 20th July 2026

GAETANA AQUILINA
 For the Registrar of Civil Courts and Tribunals

1896

Ikun jaf kulhadd illi permezz ta' digriet mogħti fit-8 ta' Ġunju, 2026, mogħti mill-Bord li Jirregola l-Kera (Għawdex), fl-atti tal-ittra uffiċjali numru 43/2026 FG fl-ismijiet 'John Farrugia et vs Sean Collins-Mc Carthy et', ipprezentat fir-Registru fil-Qorti ta' Għawdex fid-19 ta' Jannar, 2026, għet ordnata l-pubblikazzjoni tal-estratt hawn taħt riprodott u dan sabiex iservi ta' notifika fil-konfront tal-intimati Sean Collins-Mc Carthy (passaport maħruġ mir-Repubblika tal-Irlanda, numru PV0538880) u Jessie Collins-Mc Carthy (passaport maħruġ mill-Istati Uniti tal-Amerika, numru A34753150) bl-indirizz Dahlet Qorrot Court, Apt 4, Triq Ġużè Ellul Mercer, In-Nadur, Għawdex – u dan ai termini tal-artiklu 187(3) tal-Kap. 12 tal-Liġijiet ta' Malta.

Bord li Jirregola l-Kera (Għawdex)

Ittra Uffiċjali numbru 43/2026

It is hereby notified that by a decree issued on the 8th of June, 2026, by the Rent Regulation Board (Gozo), in the acts of judicial letter number 43/2026 FG in the names 'John Farrugia et vs Sean Collins-Mc Carthy et', filed in the Registry of the Court of Gozo on the 19th of January, 2026, the publication of the extract reproduced below was ordered and this in order to serve as notification against the respondents Sean Collins-Mc Carthy (passport issued by the Republic of Ireland, number PV0538880) and Jessie Collins-Mc Carthy (passport issued by the United States of America, number A34753150) with the address Dahlet Qorrot Court, Apt 4, Triq Ġużè Ellul Mercer, Nadur, Gozo – and this in terms of article 187(3) of Cap. 12 of the Laws of Malta.

Rent Regulation Board (Gozo)

Judicial Letter number 43/2026

To: Sean Collins-Mc Carthy (passaport maħrug mir-Repubblika tal-Irlanda, numru PV0538880)

Jessie Collins-Mc Carthy (passaport maħrug mill-Istati Uniti tal-Amerika, numru A34753150)

Permezz tal-preżenti ittra, John Farrugia (KI 0636050M) u Ludgarda Farrugia (KI 712651M), ta' 21, Andromeda, Triq Ġorġ Zammit, Hal Qormi, fil-kwalità tagħhom ta' sidien tal-fond Dahlet Qorrot Court, Apt 4, Triq Ġużè Ellul Mercer, In-Nadur, Ghawdex, jagħmlu referenza għall-iskrittura privata ta' lokazzjoni datata 30 ta' April, 2025, fir-rigward tal-imsemmija proprjetà.

Fl-ewwel lok, permezz tal-preżenti ittra, intom qegħdin tiġu interpellati sabiex tħallsu, fi żmien ħmistax-il (15) jum mid-data tan-notifika ta' din l-ittra, is-somma globali ta' erbghat elef, erba' mija u erbghin ewro (€4,440) rappreżentanti l-ammont dovut bħala kera għax-xhur ta' Awwissu 2025 sa Jannar 2026, ikkalkulata fuq il-kera mensili ta' seba' mija u ħamsin ewro (€750) u dan skont l-iskrittura privata ta' lokazzjoni datata 30 ta' April, 2025, fir-rigward tal-imsemmija proprjetà – u bi tnaqqis inkluż, ta' darba biss, ta' sittin ewro (€60) li qed issir a bona volonta tal-mittenti għall-ispejjeż relatati ma' tindif wara tiswijiet fil-madum fil-fond – liema somma sal-lum għadha dovuta u mhux imħallsa.

Fit-tieni lok, intom qegħdin tiġu interpellati sabiex, fi żmien ħmistax-il (15) jum mid-data tan-notifika, tħallsu s-somma ta' erba' mija u disgħa u tletin ewro u sitta u erbghin ċenteżmu (€439.46) rappreżentanti l-ammont globali dovut għall-ħlas tal-kontijiet tad-dawl u ilma għall-perjodu bejn l-14 ta' Lulju, 2025 sat-2 ta' Ottubru, 2025 – liema ammont sal-lum għadu mhux imħallas – u dan mingħajr preġudizzju għall-ammonti oħra li huma u/jew jistgħu jiġu dovuti minnkomp għaż-żmien li intom tibqgħu tirrisjedu fih.

Nittama li intom tagħrfu tirrispettaw l-obbligi tagħkom, u li fin-nuqqas li intom tagħmlu l-ħlas fuq indikat sa-żmien lilkom mogħti, il-mittenti jirriżervaw id-drittijiet li għandhom sabiex jipproteġu l-interessi u d-dmirijiet tagħhom, inkluż bl-istituzzjoni ta' kawża għat-terminazzjoni tal-iskrittura privata datata 30 ta' April, 2025, l-eventwali danni u/jew żgumbrament tagħkom mill-fond fuq imsemmi u bl-ispedizzjoni tal-mandati opportuni, u dan mingħajr ebda pre avviż ieħor.

Il-mittenti jiddikjaraw illi din l-ittra qiegħda tintbagħat skont il-liġi a tenur tal-artiklu 1570 ta' Kapitolu 16 tal-Liġijiet ta' Malta.

Illi addizzjonalment mas-su espost, u filwaqt li ssir referenza għad-deċizzjoni tal-Panel ta' Arbitraġġ għal Kirjiet Residenzjali Privati mogħtija nnar l-4 ta' Diċembru, 2025, u dan wara l-ilment tal-mittenti kontrikom, intom qegħdin

To: Sean Collins-Mc Carthy (passport issued by the Republic of Ireland, number PV0538880)

Jessie Collins-Mc Carthy (passport issued by the United States of America, number A34753150)

By means of this letter, John Farrugia (ID No. 0636050M) and Ludgarda Farrugia (ID No. 712651M), of 21, Andromeda, Triq Ġorġ Zammit, Hal Qormi, in their capacity as owners of the premises Dahlet Qorrot Court, Apt 4, Triq Ġużè Ellul Mercer, Nadur, Gozo, make reference to the residential private lease agreement dated 30th April, 2025, in relation to the said property.

Firstly, by means of this letter, you are hereby formalised called upon to pay, within fifteen (15) days from the date of service of this letter, the global sum of four thousand four hundred and forty euro (€4,440), representing the amount due as rent for the months from August 2025 to January 2026, calculated on a monthly rent of seven hundred and fifty euro (€750) in accordance with the residential private lease agreement dated 30th April, 2025, in respect of the said property – inclusive of a one-time deduction of sixty euro (€60), granted by the senders as good will for expenses related to cleaning following repairs to the tiling in the property – which sum to date remains due and unpaid.

Secondly, you are hereby formally called upon to pay, within fifteen (15) days from the date of service, the sum of four hundred and thirty-nine euro and forty-six cents (€439.46), representing the total amount due for the payment of electricity and water bills for the period between 14th July, 2025 and 2nd October, 2025 – which amount to date remains unpaid – and this without prejudice to any other amounts that are and/or may become due by you for as long as you continue to reside therein.

It is hoped that you will see fit to respect your obligations, failing which – should payment not be effected as indicated within the time granted – the senders reserve all rights to protect their interests and rights, including the institution of legal proceedings for the termination of the private deed dated 30th April, 2025, any eventual damages and/or your eviction from the abovementioned premises, together with the issuance of the appropriate warrants, and this without any further prior notice.

The senders declare that this letter is being sent in accordance with the law, pursuant to Article 1570 of Cap. 16 of the Laws of Malta.

Furthermore, and in addition to the above, and with reference to the decision of the Private Residential Leases Arbitration Panel delivered on the 4th December, 2025, following the complaint filed by the senders against you,

tiġu interpellati sabiex taderixxu ruħkom ma' tali deċiżjoni, u li fin-nuqqas, il-mittenti ma jkollhom ebda triq oħra hlief li jipproċedu ulterjorment skont il-liġi.

Tant biex tagħrfu timxu u tirregolaw ruħkom.

Bl-ispejjeż u interessi, inkluż tal-preżenti kontra tagħkom.

(iff.) L-Av. Darren Carabott, Valletta Legal, 4, Triq Sant'Andrija, Il-Belt Valletta

(iff.) L-Av. Cristina Schembri, Valletta Legal, 4, Triq Sant'Andrija, Il-Belt Valletta

(iff.) PL Davina Sullivan

Notifika: Sean Collins-Mc Carthy ta' Daħlet Qorrot Court, Apt 4, Triq Ġużè Ellul Mercer, In-Nadur, Ġhawdex
Jessie Collins-Mc Carthy ta' Daħlet Qorrot Court, Apt 4, Triq Ġużè Ellul Mercer, In-Nadur, Ġhawdex

Reġistru tal-Qorti tal-Maġistrati (Ġhawdex)

Illum 17 ta' Lulju, 2026

MARY JANE ATTARD

Deputat Reġistratur, għar-Reġistratur, Qrati u Tribunali (Ġhawdex)

you are hereby formally called upon to comply with said decision, failing which the senders shall have no alternative but to proceed further according to law.

So that you may regulate your conduct accordingly.

With costs and interest, including those of the present proceedings, against you.

(sgd) Adv. Darren Carabott, Valletta Legal, 4, Triq Sant'Andrija, Valletta

(sgd) Adv. Cristina Schembri, Valletta Legal, 4, Triq Sant'Andrija, Valletta

(sgd) PL Davina Sullivan

Service: Sean Collins-Mc Carthy of Daħlet Qorrot Court, Apt 4, Triq Ġużè Ellul Mercer, Nadur, Gozo
Jessie Collins-Mc Carthy of Daħlet Qorrot Court, Apt 4, Triq Ġużè Ellul Mercer, Nadur, Gozo

Registry of the Court of Magistrates (Gozo)

This, 17th of July, 2026

MARY JANE ATTARD

Deputy Registrar, for the Registrar, Gozo Courts and Tribunals

1897

Bandu għall-Kuraturi

Repubblika ta' Malta

Lill-Uffiċjal Eżekuttiv tal-Qorti tal-Maġistrati (Ġhawdex)

Ikun jaf kulhadd illi b'digriet mogħti fis-17 ta' Lulju, 2026, il-Qorti tal-Maġistrati (Ġhawdex), Ġurizdizzjoni Superjuri, Sezzjoni Ġenerali, ordnat il-pubblikazzjoni tal-estratt riprodott hawn taħt u dan ai termini tal-artikolu 931(3) tal-Kodiċi ta' Organizzazzjoni u Proċedura Ċivili.

B'digriet mogħti fis-17 ta' Lulju, 2026, ġie ordnat li jintgħażel kuratur deputat skont il-liġi sabiex jirrappreżenta lis-suċċessuri mhux magħrufa tal-entità 'Università', u dan fl-atti taċ-ċedola ta' depożitu u fidi ta' ċens, liema ċedola ġgħib in-numru 218/2026 NB fl-ismijiet 'Rita Portelli et vs Kuratur Deputat sabiex jirrappreżenta lis-suċċessuri mhux magħrufa tal-entità 'Università' intitolati sabiex jirċievu ċ-ċens annwu u perpetwu indikat fl-istess ċedola ppreżentata fl-10 ta' Lulju, 2026, fil-Qorti tal-Maġistrati (Ġhawdex), Ġurizdizzjoni Superjuri, Sezzjoni Ġenerali u fl-atti l-oħrajn kollha relattivi u sussegwenti.

Banns for Curators

Republic of Malta

To the Executive Officer of the Court of Magistrates (Gozo)

It is hereby notified that by a decree given on the 17th of July, 2026, the Court of Magistrates (Gozo), Superior Jurisdiction, General Section, ordered the publication of the extract reproduced below in terms of article 931 (3) of the Code of Organisation and Civil Procedure.

By a decree given on the 17th of July, 2026, it was ordered that a deputy curator be appointed according to law to represent the unknown successors of the entity 'Università' and this in the acts of the schedule of deposit and redemption of ground rent, bearing number 218/2026 NB, in the names 'Rita Portelli et vs Deputy Curator representing the unknown successors of the entity 'Università' entitled to receive the annual and perpetual ground rent indicated in the said schedule of deposit filed on the 10th of July, 2026, in the Court of Magistrates (Gozo), Superior Jurisdiction, General Section, as well as in all other related and subsequent acts.

L-immobbli oġġett ta' din iċ-ċedola huwa:

Il-fond bin-numru erbgha (4) fi Triq id-Duru, In-Nadur, Għawdex, drabi ohra magħrufa Ta' Hida' tal-kejl ċirka tmien mija u wiehed u tletin metru kwadru (831mk) u dan hekk kif jidher aħjar fuq il-pjanta annessa mal-istess ċedola u mmarkata Dokument 'A' liema proprjetà hija suġġetta għal ċens annwu u perpetwu ta' erba' xelini u seba' soldi u sitt habbiet piż ta' Università kull tliet snin ekwivalenti għal hamsa u hamsin ċenteżmu tal-ewro (0.55c).

Illi r-rikorrenti akkwistaw din il-proprjetà mill-wirt tal-antenati tagħhom Pawlu u Carmena Sammut, liema proprjetà l-konjuġi Sammut akkwistaw permezz ta' kuntratt ta' diviżjoni datat it-tlieta u għoxrin (23) ta' Jannar tas-sena elf disa' mija u tmienja u erbghin (1948), liema kuntratt huma anness mal-istess ċedola u mmarkat Dokument 'B';

Illi l-esponenti jixtiequ jipprevalixxu ruhhom mill-fakultà mogħtija lilhom bl-artikolu elf hames mija u wiehed (1501) tal-Kapitlu sittax (16) tal-Kodiċi Ċivili u jifdu ċ-ċens;

Illi s-somma ta' ċens ta' hamsa u hamsin ċenteżmu (€0.55) kapitalizzata bil-hamsa fil-mija (5%) tammonta għal hdx-il ewro (€11);

Illi sabiex jeżimu ruhhom minn kull responsabbiltà l-esponenti qegħdin ukoll jiddepożitaw hames annata ta' ċens ammontabbli għal żewġ ewro u hamsa u sebghin ċenteżmu (€2.75).

Għaldaqstant l-esponenti sabiex jeżimu ruhhom minn kull responsabbiltà qegħdin jadixxu lil din l-Onorabbli Qorti u taht l-awtorità tagħha jiddepożitaw is-somma ta' tlettax-il ewro u hamsa u sebghin ċenteżmu (€13.75) sabiex jifdu ċ-ċens tal-proprjetà bin-numru erbgha (4) fi Triq id-Duru, In-Nadur, Għawdex, drabi ohra magħrufa 'Ta' Hida' tal-kejl ċirka tmien mija u wiehed u tletin metru kwadru u dan sabiex din tkun tista' tiġi liberament żbankata mill-istess intimat wara li tithalla d-debita riċevuta.

Inti, uffiċjal eżekuttiv tal-Qorti tal-Maġistrati (Għawdex) għaldaqshekk ordnat li twaħħal kopja uffiċjali ta' dan il-bandu fid-dahla ta' din il-Qorti u ssejjah b'dan lil kull min irid jidhol bħala kuratur biex jidher fi żmien sitt (6) ijiem f'dan ir-Registru u jagħmel b'nota d-dikjarazzjoni illi huwa jidhol għal dan.

Inti ordnat ukoll li tgħarraf lil kull wiehed illi jekk ma jagħmilx din id-dikjarazzjoni fiż-żmien fuq mogħti, din il-Qorti tgħaddi biex tagħzel kuratur tal-uffiċju. U wara li tkun għamilt dan, jew jekk tiltaqa' ma' xi xkiel fl-esekuzzjoni ta' dan il-bandu, inti għandek tgħarraf lil din il-Qorti.

The immovable property subject to this schedule of deposit is:

The property bearing number four (4) in Triq id-Duru, Nadur, Gozo, also known as 'Ta' Hida' measuring approximately eight hundred and thirty-one square metres (831m²), as more clearly shown on the plan attached to the said schedule of deposit and marked Document 'A' which property is subject to an annual and perpetual ground rent of four shillings, seven pence and six farthing payable to the Università every three years, equivalent to fifty-five euro cents (€0.55).

That the applicants acquired this property through inheritance from their ancestors Pawlu and Carmena Sammut, which property the Sammut spouses had acquired via a deed of partition dated the 23rd of January 1948, which deed is attached to the said schedule of deposit and marked Document 'B';

The applicants wish to avail themselves of the right granted by Article 1501 of Chapter 16 of the Civil Code to redeem the ground rent;

That the sum of ground rent of fifty-five cents (€0.55), capitalized at five per cent (5%), amounts to eleven euro (€11);

That in order to release themselves of all liability, the applicants are also depositing five years' worth of ground rent, amounting to two euro and seventy-five cents (€2.75).

Therefore, in order to release themselves of all liability, the applicants are having recourse to this Honourable Court and, under its authority, are depositing the sum of thirteen euro and seventy-five cents (€13.75) to redeem the ground rent on the property numbered four (4) in Triq id-Duru, Nadur, Gozo, also known as Ta' Hida', measuring approximately eight hundred and thirty-one square metres and this is being done so that the said sum may be freely withdrawn by the respondent upon tendering due receipt.

You, executive officer of the Court of Magistrates (Gozo) are therefore ordered to affix an official copy of this notice at the entrance of this Court and thereby summon anyone who wants to enter as a curator to appear within a period of six (6) days in this Registry and make a note declaring that they so accept.

You are also ordered to inform one and all that if they do not make this declaration within the time given above, this Court will proceed to choose a curator of the office. And after you have done this, or if you encounter any obstacle in the execution of this order, you should inform this Court.

Mogħti mill-Qorti tal-Maġistrati (Għawdex), Guriżdzjoni Superjuri, Sezzjoni Ġenerali, hawn fuq imsemmija, bix-xhieda tal-Maġistrat Dott. Noel Bartolo BA, MA (Fin. Serv.), LLD, Maġistrat tal-Qorti hawn fuq imsemmija.

Illum 17 ta' Lulju, 2026

Reġistru tal-Qorti tal-Maġistrati (Għawdex), Guriżdzjoni Superjuri, Sezzjoni Ġenerali

MARY JANE ATTARD

Deputat Reġistratur, għar-Reġistratur, Qrati u Tribunali (Għawdex)

Issued by the Court of Magistrates (Gozo) Superior Jurisdiction, General Section, mentioned above, with the testimony of Magistrate Dr Noel Bartolo, BA, MA (Fin. Serv.), LLD, a Magistrate of the aforementioned Court.

This 17th of July, 2026

Registry of the Court of Magistrates (Gozo), Superior Jurisdiction, General Section

MARY JANE ATTARD

Deputy Registrar, for the Registrar, Gozo Courts and Tribunals

1898

Permezz ta' digriet mogħti fis-7 ta' Novembru 2025 mill-Qorti Ċivili, Prim'Awla, fl-atti tal-ittra uffiċjali numru 3338/2025, fl-ismijiet Sarah Ciantar Testaferrata Moroni Vianni vs Nathaniel Borg, ordnat is-segweni pubblikazzjoni biex isservi ta' notifika fil-konfront ta' Nathaniel Borg a tenur tal-Artikolu 187(3) et sequitur tal-Kap. 12.

Fil-Prim'Awla tal-Qorti Ċivili

Illum 22 ta' Lulju, 2025

Lil Nathaniel Borg (485589M), Tas-Sellum Res. Block 1, P/H 142, Dawret it-Tunnara, Il-Mellieħa

Permezz tal-preżenti, Sarah Ciantar Testaferrata Moroni Vianni, detentriċi tal-karta tal-identità bin-numru 543586M, tagħmel referenza għall-kuntratt ta' appalt iffirmit minnek fit-2 ta' Settembru, 2021, hawn anness u mmarkat Dok. A, permezz ta' liem, inti assumejt diversi obligazzjonijiet u ċoè li twettaq diversi xogħlijiet fil-fond tal-mittenti, liema xogħlijiet kellhom isiru skont it-termini tal-istess skrittura, b'dan illi kellhom jigu kompletati sa mhux aktar tard minn disghin (90) jum tax-xogħol mit-13 ta' Settembru, 2021, ossija sa mhux aktar tard mill-20 ta' Jannar, 2022, u dan ai termini tal-klawsola 3 tal-imsemmi ftehim.

Illi fl-ewwel lok, il-mittenti infurmak formalment illi qieghda żżommok personalment responsabbli għall-obligazzjonijiet assunti fl-imsemmi kuntratt ta' appalt minhabba l-fatt illi 'FGI Future Green International Limited', li kienet allegatament rappreżentata minnek fuq il-ftehim surriferit, ma teżistix, qatt ma ġiet inkorporata u għalhekk m'għandha l-ebda personalità ġuridika. Għaldaqstant, ai finijiet u l-effetti kollha tal-liġi u tal-iskrittura surriferita, inti kont, u għadek, personalment responsabbli, sa mid-data tal-ftehim, għat-twettiq tal-obbligi kollha li hemm patwiti u, per konsegwenza, qed tinżamm ukoll responsabbli għal kwalunkwe danni illi ġew ikkaġunati tramite l-aġir imsemmi

By means of a decree of the 7th November 2025 of the Civil Court, First Hall, in the records of judicial letter number 3338/2025, in the names Sarah Ciantar Testaferrata Moroni Vianni vs Nathaniel Borg, the following publication was ordered for the purpose of effecting service on Nathaniel Borg in terms of Article 187 (3) et sequitur of Cap. 12.

In the First Hall Civil Court

Today 22nd July, 2025

To Nathaniel Borg (485589M), Tas-Sellum Res. Block 1, P/H 142, Dawret it-Tunnara, Mellieħa

By the present, Sarah Ciantar Testaferrata Moroni Vianni, holder of identity card number 543586M, makes reference to the contract of works signed by you on the 2nd September, 2021, here attached and marked Doc. A, by means of which, you assumed various obligations and namely to carry out various works in the premises of the interpellant, which works had to be carried out according to the terms of the same contract, amongst which the condition that the works had to be completed by not later than ninety (90) working days from 13th September, 2021, and namely by not later than 20th January, 2022, and this in terms of clause 3 of the said agreement.

That in the first place, the interpellant formally informed you that she is holding you personally responsible for the obligations assumed in the said contract of works due to the fact that 'FGI Future Green International Limited', which was allegedly represented by you on the contract abovementioned, does not exist, has never been incorporated and thus has no legal personality. Therefore, for all intents and purposes of law and of the contract above mentioned, you were, and you are, personally responsible, as from the date of the contract, for the fulfilment of all the obligations that are agreed upon and, as a consequence, you are also being held responsible for any damages caused by your said

tiegħek jew kwalunkwe subappaltatur li seta' ġie inkarigat minnek;

Illi di fatti, jagħti l-każ li x-xogħlijiet mertu tal-kuntratt ta' appalt surriferit ma tlestewx entro t-terminu miftiehem u aghar minn hekk, uħud minn dawn ix-xogħlijet baqgħu qatt ma ġew kompletati. Inoltre, diversi xogħlijet ġew eżegwiti mhux skont s-sengħa l-arti, b'dan illi l-istess xogħlijiet huma difettużi u jeħtieġ jiġu rimpjazzati jew radirazziti skont il-każ;

Ill insegwitu għal dan, saru serje ta' tentattivi sussegwenti mill-aġenti, rappreżentanti jew subappaltaturi, tiegħek sabiex jiġu rimedjati l-istess difetti, liema tentattivi mhux biss komplew jaggravaw l-istess xogħlijiet iżda addirittura kkawżaw aktar ħsarat;

Illi in vista tas-su espost, diversi xogħlijiet li kellhom jiġu eżegwiti ai termini tal-kuntratt de quo twettqu bi ksur tal-obbligi naxxenti mill-istess kuntratt in mertu, inter alia dawk l-obbligi riżultanti mill-klawsoli 1, 3, 8.1, u 20. F'dan il-kuntest issir referenza wkoll għal klawsola 6.1, fejn inti assumejt r-riskji u r-responsabbiltajiet assoċjati max-xogħlijiet assenjati tramite l-istess ftehim, u l-klawsola 13.5, fejn ġew garantiti x-xogħlijet imwettqa għall-perjodu ta' hames (5) snin mid-data tat-tlestija tagħhom;

Illi b'konsegwenza tan-nuqqasijiet tiegħek fl-esekuzzjoni tal-appalt, il-mittenti soffriet danni inġenti konsistenti inter alia (i) fil-valur tax-xogħlijiet kollha neċessarji sabiex ix-xogħlijiet mertu tal-appalt inkwistjoni jiġu kompletati, kif ukoll (ii) il-valur tax-xogħlijiet neċessarji sabiex jiġu radrizzati dawk ix-xogħlijiet li ma ġewx imwettqa skont s-sengħa u l-arti, u (iii) il-valur tax-xogħlijiet meħtieġa sabiex jiġu rimedjati l-ħsarat rekati fil-proprietà tal-mittenti, liema danni għad iridu jiġu likwidati.

Barra minn hekk, in linea mal-kuntratt ta' appalt de quo u qabel ma sehnew l-indampjenzi surriferiti, il-mittenti kienet għamlet serje ta' ħlasijiet – akkont tal-prezz globali stipulat fil-kuntratt ta' appalt – fl-ammont kumplessiv ta' tmienja u disghin elf, tmien mija u wiehed u ghoxrin ewro u ghoxrin centezmu (€98,821.20), liema ħlasijiet saru lil persuni terzi kif kienet diretta tagħmel il-mittenti, liema persuni terzi kienu qed jikkordinaw l-esekuzzjoni tax-xogħol mertu tal-appalt. Inkwantu dawn l-ħlasijiet saru għal xogħlijiet li kont inkarigat bihom inti ai termini tal-iskrittura de quo u kif ukoll skont il-liġi, il-mittenti qieghda żżommok formalment responsabbli għar-rifużjoni tal-ammont surriferit għar-raġunijiet ġja premissi.

Għalhekk, fid-dawl tas-su espost, il-mittenti qieghda formalment tinterpellak sabiex tersaq għar-rifużjoni tal-pagamenti kollha magħmula mill-mittenti akkont ta' xogħlijiet li ma twettqux jew li ma sarux skont is-sengħa

conduct or any subcontractor that may have been entrusted by you;

That in fact, it is the case that the works subject matter of the contract of works above mentioned were not completed within the agreed term and worse than this, some of these works have never been completed. In addition, various works were executed not according to art, in such a way that the same works are defective and need to be replaced or rectified as the case may be;

Following this, a series of subsequent attempts were made by your agents, representatives or subcontractors to remedy the same defects, which attempts not only aggravated the same works but also caused further damage;

That in view of the above, various works which had to be executed in terms of the contract de quo were carried out in breach of the obligations resulting from the same contract, inter alia those obligations resulting from clauses 1, 3, 8.1, and 20. In this context reference is also made to clause 6.1, where you assumed the risks and responsibilities associated with the tasks assigned under the same agreement, and clause 13.5, where the works were warranted for a period of 5 years from the date of their completion;

That as a consequence of your shortcomings in the execution of the contract, the interpellant suffered substantial damages consisting inter alia (i) in the value of all the works necessary for the completion of the works merit of the contract in question, as well as (ii) the value of the works necessary to remedy those works which were not carried out according to the trade and art, and (iii) the value of the works necessary to remedy the damages caused. in the property of the interpellant, which damages have yet to be liquidated.

Furthermore, in terms of the contract of works de quo and before the above mentioned works took place, the interpellant had made a series of payments – on account of the global price stipulated in the contract of works – in the overall amount of ninety eight thousand, eight hundred and twenty one euro and twenty cents (€98,821.20), which payments were made to third parties as directed by the interpellant, which third parties were co-ordinating the execution of the work subject matter of the contract. As far as these payments were made for works you were entrusted with in terms of the writing de quo and also according to law, the interpellant is holding you formally responsible for the refund of the amount above mentioned for the reasons above premised.

Therefore, in the light of the above, the interpellant is formally calling upon you to refund of all the payments made by the interpellant on account of works which were not carried out or which were not carried out according

u l-arti. Inoltre, il-mittenti tinterpellak ukoll sabiex tersaq għal-likwidazzjoni u l-hlas tad-danni kollha rekati lilha b'konsegwenza tal-aġir u l-inadempjenzi kuntrattwali tiegħek fl-esekuzzjoni tal-appalt de quo, u dan sa mhux aktar tard minn sebat (7) ijiem mid-data li int tiġi notifikat b'din l-ittra uffiċjali.

F'każ illi tonqos milli taderixxi mal-premess, il-mittenti qiegħda minn issa tirriżerva d-drittijiet kollha tagħha skont il-liġi u tavżak illi se tipproċedi ulterjorment fil-konfront tiegħek, inkluż bil-mandati kollha opportuni, u dan mingħajr ebda preavviż ieħor.

Din l-ittra qed tintbagħat ai termini tal-artikoli relattivi tal-Kap.12 u 16 tal-Liġijiet ta' Malta, inkluż iżda mhux limitatament ai finijiet t'interruzzjoni ta' preskrizzjoni, u dan mingħajr preġudizzju għal kwalunkwe dritt ieħor spettanti lill-mittenti inter ala fir-rigward ta' kwalunkwe danni u/jew ammonti ohra li jistgħu jkunu dovuti minnek.

Tant biex tagħraf timxi u tirregola ruhek

Bl-ispejjeż u bl-interessi skont il-liġi

Reġistru tal-Qrati Superjuri, illum 17 ta' Lulju, 2026

ALEXANDRA DEBATTISTA
Għar-Reġistratur, Qrati u Tribunali

Bandu għall-Kuraturi

Repubblika ta' Malta

Lill-Marixxall tal-Qrati

B'digriet mogħti minn din il-Qorti fil-25 ta' Ġunju, 2025, fuq talba ta' Robert Risso et ġie ordnat biex jintgħażlu kuraturi deputati sabiex jirrappreżentaw lid-direttarji u subdirettarji mhux magħrufa, fl-atti taċ-ċedola numru 1293/2025 fl-ismijiet Robert Risso et vs Sylvia Borg et u Kuraturi Deputati u fl-atti l-oħra relattivi u sussegwenti:

Permezz ta' ċedola ta' depożitu, u kontestwali fidi ta' ċens numru 1293/2025 fl-ismijiet Robert Risso, iben Louis u Maria Dolores née Mizzi, imwieled Tas-Sliema u resident San Ġwann (KI 385855M) flimkien ma' martu Margaret Risso, bint Joseph Doublet u Vincenza née Montfort, imwiolda Tal-Pietà u toqghod San Ġwann (KI 147056M) vs Sylvia Borg, mart il-mejjet Kostantino Borg, bint Charlie Turner u Antonia née Borg, imwiolda San Ġiljan fid-dsatax ta' Awwissu tas-sena elf disa' mija sebgha u erbghin (19/8/1947) u toqghod Ta' Giorni, San Ġiljan (KI

to the trade and art. Furthermore, the interpellant solicits you to come forward to the liquidation and payment of all damages caused to her as a consequence of your contractual behaviour and defaults in the execution of the contract de quo, and this by not later than seven (7) days from the date you are notified with this judicial letter.

In case you fail to abide with the above, the interpellant is from now reserving all its rights according to law and warns you that it shall proceed further against you, including with all the opportune warrants, and this without further notice.

This letter is being sent in terms of the relative articles of Cap.s12 and 16 of the Laws of Malta, including but not limitedly for the purposes of interrupting prescription, and this without prejudice to any other right due to the interpellant inter alia as regards any damages and/or other amounts that may be due by you.

So much so that you may know how to proceed and regulate yourself

With costs and interests according to law

Registry of the Superior Courts, on the day 17th July, 2026

ALEXANDRA DEBATTISTA
For the Registrar, Civil Courts and Tribunals

1899

Banns for Curators

Republic of Malta

To the Marshall of the Courts

By means of a decree given by this Court on the 25th June, 2025, following a request by Robert Risso et vs Deputy Curators to represent the unknown direct and sub direct owners filed in the records of the schedule of deposit number 1293/2025 in the names Robert Risso et vs Sylvia Borg et and Deputy Curators and in the other relative and subsequent acts.

By means of a schedule of deposit, payment of arrears and redemption of groundrent, number 1293/2025 in the names of Robert Risso, son of Louis and Maria Dolores née Mizzi, born in Tas-Sliema and residing in San Ġwann (ID 385855M) together with his wife Margaret Risso, daughter of Joseph Doublet and Vincenza née Montfort, born in Tal-Pietà and residing at San Ġwann (ID 147056M) vs Sylvia Borg, wife of the late Kostantino Borg, daughter of Charlie Turner and Antonia née Borg, born at St Julian's on the nineteenth August of the year one thousand nine hundred

0726447M); Marianne Spiteri, mart Carmelo Spiteri, bint Charlie Turner u Antonia née Borg, imwiela San Ġiljan u toqgħod San Ġwann (KI 375349M) u Kuraturi Deputati sabiex jirrappreżentaw lil direttarji u subdirettarji oħrajn mhux magħrufa, ippreżentata fil-Prim'Awla tal-Qorti fl-20 ta' Ġunju, 2025, fejn Robert Risso (KI 385855M) u Margaret Risso (KI 147056M) esponew bir-rispett:

Illi l-esponenti akkwistaw l-garaxx bla isem u bla numru però indikat mhux uffiċjalment bin-numru 6, illum 21, fi Triq Nicholas Monserrat, f'Ta' Giorni fil-limiti ta' San Ġiljan, mingħajr l-arja tiegħu però bil-front garden permezz tal-kuntratt datata 24 ta' Novembru, 2009, fl-atti tan-Nutar Pierre Falzon (Dok. A u B);

Illi l-garaxx kien deskritt bħala suġġett għar-rata tiegħu ta' ċens annwu u perpetwu ta' €2.33 mill-bqija liberu u frank;

Illi l-esponenti m'għandhomx kuntatt mad-direttarji kollha u għalkemm saret riċerka ampja, ma setgħux jiġu ntraċċati d-direttarji u s-subdirettarji kollha;

Illi għalhekk kontestwalment ma' din iċ-ċedola, l-esponenti qegħdin jippreżentaw rikors għal hatra ta' kuraturi deputati sabiex jirrappreżentaw numru ta' persuni li l-esponenti m'għandhomx kuntatt magħhom;

Illi mill-informazzjoni li għandhom l-esponenti, l-ishma tal-intimata Sylvia Borg huwa ta' 41.07% u l-ishma tal-intimata Marianne Spiteri huwa ta' 5.36%, filwaqt li r-rimanti persentaġġ jappartjenu lid-direttarji u subdirettarji oħrajn mhux magħrufa;

Illi l-esponenti jridu li jifdu ċ-ċens li hemm mgħobbi fuq il-fond u għalhekk qegħdin jipprevalixxu ruħhom mill-fakultà mogħtija mill-Kap. 16 tal-Liġijiet ta' Malta, artikolu 1501;

Illi s-somma ta' €2.33 kapitalizzat bil-5% jammonta għal (€46.60 filwaqt li ċ-ċens annwu u perpetwu għal dawn l-aħħar 5 snin jammonta għal €11.65, għat-total ta' €58.25.

Għaldaqstant, l-esponenti qegħdin jitolbu lil din l-Onorabbli Qorti sabiex taht l-awtorità tagħha jiddepożitaw is-somma ta' €58.25 rappreżentanti ta' kwalunkwe ċens gravanti l-proprietà kapitalizzati bil-ħamsa fil mija (5%), kif ukoll inkluz l-arretrati, liema somma għandha tiġi liberament żbankata mill-intimati u dan skont dawk il-provvedimenti li din l-Onorabbli Qorti jidhrilha xierqa.

Esponenti: Robert u Margaret Risso, 129, St Anthony Street, San Ġwann

and forty seven (19/8/1947) and residing at Ta' Giorni, St Julian's (ID 0726447M); Marianne Spiteri, wife of Carmelo Spiteri, daughter of Charlie Turner and Antonia née Borg, born in St Julian's and residing at San Ġwann (ID 375349M) and Deputy Curators to represent the unknown direct owners and other sub-direct owners, filed in the First Hall of the Civil Court on the 20th June, 2025, the applicants Robert Risso (ID 385855M) and Margaret Risso (ID 147056M) respectfully submitted:

That the applicants acquired the garage without name and without number but unofficially indicated with number 6, today 21, in Triq Nicholas Monserrat, Ta' Giorni in the limits of St Julian's, without its airspace but with the front garden by means of a contract dated 24th November, 2009, in the records of Notary Pierre Falzon (Doc. A and B);

That the garage was described as subject to its rate of annual and perpetual groundrent of €2.33 otherwise free and unencumbered;

That the applicants do not have any contact with all the direct owners and although extensive research were carried out, all the direct owners and sub-direct owners could not be traced;

That thus together with this schedule of deposit, the applicants are filing an application for the appointment of deputy curators to represent a number of persons with whom the applicants have no contact;

That from the information held by the applicants, the shares of the respondent Sylvia Borg are 41.07% and the shares of the respondent Marianne Spiteri are 5.36%, while the remaining percentage belong to the unknown direct and other sub-direct owners;

That the applicants wish to redeem the groundrent burdening the premises and thus they are availing themselves of the faculty given by Cap. 16 of the Laws of Malta, Article 1501;

That the sum of €2.33 capitalised at 5% amounts to €46.60 while the annual and perpetual groundrent for the last 5 years amounts to €11.65, for the total of €58.25.

Thus, the applicants are asking this Honourable Court so that under its authority they deposit the sum of €58.25 representing any groundrent regarding the property capitalised at five per cent (5%), as well as the arrears, which sum is to be freely withdrawn by the respondents and this according to those provisions that this Honourable Court deems fit.

Applicants: Robert and Margaret Risso, 129, St Anthony Street, San Ġwann

Notifika: Direttur tar-Reġistru Pubbliku, Triq l-Arġisqof, Il-Belt Valletta

Direttur tar-Reġistru tal-Artijiet, 116, Triq il-Punent, Il-Belt Valletta

Sylvia Borg, 10, Sqaq is-Sigra, San Ġiljan
Marianne Spiteri, Belle Veder, San Luigi Camilleri, San Ġwann

Kuraturi deputati

Int għaldaqstant ordnat li twaħħal kopja uffiċjali ta' dan il-bandu fid-dahla ta' din il-Qorti Superjuri u ssejjaħ b'dan lil kull min irid jidhol bhala kuratur biex jidher fi żmien sitt ijiem f'dan ir-Reġistru u jagħmel b'nota d-dikjarazzjoni illi huwa jidhol għal dan.

Int ordnat ukoll li tgharraf lil kull wieħed illi jekk ma jagħmilx din id-dikjarazzjoni fiż-żmien fuq mogħti, din il-Qorti tgħaddi biex tagħżel kuraturi tal-uffiċċju.

U wara li tkun għamilt dan, jew jekk tiltaqa' ma' xi xkiel fl-esekuzzjoni ta' dan il-bandu, inti għandek tgharraf minnufih lil din il-Qorti.

Mogħti mill-Qorti Superjuri hawn fuq imsemmija bix-xhieda tal-Onor. Imħallef Aaron Bugeja, LLD, Duttur tal-Ligi.

Illum 25 ta' Ġunju, 2025

Reġistru tal-Qrati Superjuri, illum 16 ta' Lulju, 2026

ALEXANDRA DEBATTISTA
Għar-Reġistratur, Qrati u Tribunali

Notification: Director Public Registry – Triq l-Arġisqof, Valletta

Director Land Registry, 116, Triq il-Punent, Valletta

Sylvia Borg, 10, Sqaq is-Sigra, St Julian's
Marianne Spiteri, Belle Veder, San Luigi Camilleri, San Ġwann

Deputy curators

You are therefore ordered to affix an official copy of these banns at the entrance of this Superior Court and to summon whosoever wishes to act as curator to appear before this registry within six days and by means of a minute to submit a declaration that he wishes so to act.

You are also ordered to inform each one that if he fails to make this declaration within the stipulated time, the Court will proceed to the selection of curators of office.

And after so acting, or if you should encounter any difficulty in the execution of these banns, you are to inform forthwith this Court.

Given by the Civil Court First Hall, above mentioned, with the witness of the Hon. Mr Justice Aaron Bugeja, LLD, Doctor of Laws.

Today 25th June, 2025

Registry of the Superior Courts, today 16th July, 2026

ALEXANDRA DEBATTISTA
For the Registrar, Civil Courts and Tribunals

1900

Bandu għall-Kuraturi

Repubblika ta' Malta

Lill-Marixxall tal-Qrati

Banns for Curators

Republic of Malta

To the Marshall of the Court

B'digriet mogħti minn din il-Qorti fit-13 ta' Frar, 2024, fuq talba ta' Vincent Borg et gie ordnat biex jintgħażlu kuraturi deputati sabiex jirrappreżentaw lis-sidien tad-dirett u subdirett dominju mhux magħruf fl-atti taċ-ċedola numru 314/2024 fl-ismijiet Vincent Borg et vs Kuraturi Deputati u fl-atti l-oħra relattivi u sussegwenti:

Permezz ta' ċedola ta' depożitu u kontestwali fidi ta' ċens numru 314/2024 fl-ismijiet Vincent Borg, pensjonant iben Henry Borg u Frances née Sammut, imwieled Tal-Pietà (KI 108659M) u Antonia Borg, mart l-istess Vincent Borg, pensjonanta bint Alfred Mifsud u Teresa née Micallef, imwielda Haż-Żebbuġ (KI 25457M) it-tnejn residenti Haż-Żebbuġ vs Kuraturi Deputati sabiex jirrappreżentaw

By means of a decree given by this Court on the 13th February, 2024, following a request by Vincent Borg et vs Deputy Curators to represent the unknown direct and sub direct owners, in the records of the schedule of deposit number 314/2024 in the names Vincent Borg et vs Deputy Curators and in the other relative and subsequent acts.

By means of a schedule of deposit and redemption of groundrent, number 314/2024 in the names of Vincent Borg, pensioner, son of Henry Borg and Frances née Sammut, born in Tal-Pietà (ID 108659M) and Antonia Borg, wife of the same Vincent Borg, pensioner, daughter of Alfred Mifsud and Teresa née Micallef, born in Haż-Żebbuġ (ID 25457M), both residing in Haż-Żebbuġ vs Deputy Curators

lis-sidien tad-dirett dominju u subdirett dominju mhux magħrufa, ipprezentata fil-Prim'Awla, tal-Qorti fis-7 ta' Frar, 2024, fejn Vincent Borg (KI 108659M) u martu Antonia Borg (KI 25457M) esponew bir-rispett:

Illi l-esponenti huma s-sidien tal-fond bla numru iżda bl-isem L-Għabex kif ukoll garaxx bla numru li jinsabu fi Triq l-Imdina, Haż-Żebbuġ (Dok. A);

Illi l-fond L-Għabex, Triq l-Imdina, Haż-Żebbuġ, id-dar matrimonjali tal-konjuġi, giet akkwistata minn Antonia Borg qabel iż-żwieġ mingħand missierha Alfred Mifsud permezz tal-kuntratt datat 3 ta' Settembru, 1981, fl-atti tan-Nutar Jeannette Laferla Saliba sugġett għar-rata ta' subċens annwu u perpetwu ta' Lm20 (Dok. B);

Illi l-garaxx bla numru, Triq l-Imdina, Haż-Żebbuġ, gie akkwistat minn Vincent Borg mingħand Joseph Mifsud permezz tal-kuntratt datat 5 ta' Frar, 1990, fl-atti tan-Nutar Jeannette Laferla Saliba sugġett għar-rata ta' subċens annwu u perpetwu ta' Lm7.69,0 (Dok. C);

Illi l-esponenti jridu li jifdu ċ-ċens li hemm mgħobbi fuq il-fond u għalhekk qegħdin jipprevalixxu ruħhom mill-fakultà mogħtija mill-Kap. 16 tal-Liġijiet ta' Malta artikolu 1501;

Illi s-sidien tad-dirett u subdirett dominju mhumieħ mgħarrfa u għalhekk kontestwalment ma' din iċ-ċedola ta' depożitu u fidi ta' ċens u subċens qiegħed jiġi sottomess ukoll rikors ta' ħatra ta' kuraturi deputati sabiex jirrappreżentaw lis-sidien tad-dirett u subdirett dominju;

Illi ċ-ċens u s-subċens annwu u perpetwu jammonta għal Lm27.69 li huwa ekwivalenti għal €64.5 kapitalizzat bil-5% jammonta għal €1290.00.

Għaldaqstant, l-esponenti qegħdin jitolbu lil din l-Onorabbli Qorti sabiex taħt l-awtorità tagħha jiddepożitaw is-somma ta' €1290.00 rappreżentanti taċ-ċens u s-subċens annwu u perpetwu kapitalizzat bil-5% gravanti fuq il-fond hawn fuq imsemmi, liema somma għandha tiġi liberament rilaxxata favur is-sidien tad-dirett u s-subdirett dominju u dan skont dawk il-provvediment li din l-Onorabbli Qorti jidhrilha xierqa.

Esponenti: L-Għabex, Triq l-Imdina, Haż-Żebbuġ

Notifika: Direttur tar-Registru Pubbliku, Triq l-Arċisqof, Il-Belt Valletta

Registatur tal-Artijiet, 116, Triq il-Punent, Il-Belt Valletta

Kuraturi deputati

to represent the unknown the owners of the unknown direct and sub-direct dominium, filed in the First Hall of the Civil Court on the 7th February, 2024, the applicants Vincent Borg (ID 108659M) and his wife Antonia Borg (ID 25457M) respectfully submitted:

That the applicants are the owners of the premises without number but with the name L-Għabex as well as an unnumbered garage situated in Triq l-Imdina, Haż-Żebbuġ (Doc. A);

That the premises L-Għabex, Triq l-Imdina, Haż-Żebbuġ, the matrimonial home of the spouses, was acquired by Antonia Borg before marriage from her father Alfred Mifsud by means of a contract dated 03rd September 1981 in the records of Notary Jeannette Laferla Saliba subject to the rate of annual and perpetual sub-groundrent of Lm20 (Doc. B);

That the garage without number, Triq l-Imdina, Haż-Żebbuġ was acquired by Vincent Borg from Joseph Mifsud by means of a contract dated 05/02/1990 in the records of Notary Jeannette Laferla Saliba subject to the rate of annual and perpetual sub-groundrent of Lm7.69,0 (Doc. C);

That the applicants wish to redeem the groundrent burdening the premises and thus they are availing themselves of the faculty given by Cap. 16 of the Laws of Malta, Article 1501;

That the owners of the direct and sub-direct dominium are not informed and thus together with this schedule of deposit and redemption of groundrent and sub-groundrent, an application is also being submitted for the appointment of deputy curators to represent the owners of the direct and sub-direct dominium;

That the annual and perpetual groundrent and sub-groundrent amounts to Lm27.69, which is equivalent to €64.50 capitalised at 5% amounts to €1290.00;

Thus, the applicants are requesting this Honourable Court to deposit under its authority the sum of €1290.00 representing the annual and perpetual groundrent and sub-groundrent capitalised at the 5% burdening on the premises above mentioned, which sum is to be freely released in favour of the owners of the direct and sub-direct dominium; and this according to those provisions that this Honourable Court deems fit.

Applicant: : L-Għabex, Triq l-Imdina, Haż-Żebbuġ

Notification: Director Public Registry, Triq l-Arċisqof, Valletta

Registrar of Lands, 116, Triq il-Punent, Valletta

Deputy curators

Int għaldaqstant ordnat li twaħħal kopja uffiċjali ta' dan il-bandu fid-dahla ta' din il-Qorti Superjuri u ssejjaħ b'dan lil kull min irid jidhol bħala kuratur biex jidher fi żmien sitt ijiem f'dan ir-Registru u jagħmel b'nota d-dikjarazzjoni illi huwa jidhol għal dan.

Int ordnat ukoll li tgħarraf lil kull wieħed illi jekk ma jagħmilx din id-dikjarazzjoni fiż-żmien fuq mogħti, din il-Qorti tgħaddi biex tagħżel kuraturi tal-uffiċċju.

U wara li tkun għamilt dan, jew jekk tiltaqa' ma' xi xkiel fl-esekuzzjoni ta' dan il-bandu, inti għandek tgħarraf minnufih lil din il-Qorti.

Mogħti mill-Qorti Superjuri hawn fuq imsemmija bix-xhieda tal-Onor. Imħallef Aaron Bugeja, LLD, Duttur tal-Ligi.

Illum 13 ta' Frar, 2024

Registru tal-Qrati Superjuri, illum 17 ta' Lulju, 2026

ALEXANDRA DEBATTISTA
Għar-Registatur, Qrati u Tribunali

You are therefore ordered to affix an official copy of these banns at the entrance of this Superior Court and to summon whosoever wishes to act as curator to appear before this registry within six days and by means of a minute to submit a declaration that he wishes so to act.

You are also ordered to inform each one that if he fails to make this declaration within the stipulated time, the Court will proceed to the selection of curators of office.

And after so acting, or if you should encounter any difficulty in the execution of these banns, you are to inform forthwith this Court.

Given by the Civil Court First Hall, above mentioned, with the witness of the Hon. Mr Justice Aaron Bugeja, LLD, Doctor of Laws.

Today 13th February, 2024

Registry of the Superior Courts, today 17th July, 2026

ALEXANDRA DEBATTISTA
For the Registrar, Civil Courts and Tribunals

1901

Bandu għall-Kuraturi

Repubblika ta' Malta

Lill-Marixxall tal-Qrati

Banns for Curators

Republic of Malta

To the Marshall of the Court

B'digriet mogħti minn din il-Qorti fl-10 ta' April, 2026, fuq talba tal-Kummissarju tat-Taxxa u d-Dwana ġie ordnat biex jintgħażlu kuraturi deputati biex jirrappreżentaw lil Joao Paolo Pedroso u Brunc Gomes Pinheiro f'isimhom personali kif ukoll bħala diretturi għan-nom u inrappreżentanza tas-soċjetà Trevo21 Limited fl-atti tal-ittra uffiċjali numru 1524/2026 fl-ismijiet Kummissarju tat-Taxxa u d-Dwana vs Kuraturi Deputati u fl-atti l-oħra relattivi u sussegwenti:

Permezz ta' ittra uffiċjali ppreżentata fil-Prim'Awla tal-Qorti fit-30 ta' Marzu, 2026, tal-Kummissarju tat-Taxxa u d-Dwana ta' Blokk 5, Triq Vincenzo Dimech, Il-Furjana, kontra kuraturi deputati sabiex jirrappreżentaw lill-assenti Joao Paolo Pedroso De Oliveira (passaport Portugiż numru J523373) u Bruno Gomes Pinheiro (passaport Portugiż numru G292963), f'isimkom personali kif ukoll bħala diretturi għan-nom u inrappreżentanza, tas-soċjetà Trevo21 Limited (C47123) illum imħassra mir-Registru tal-Kumpaniji, fejn permezz tal-preżenti l-Kummissarju tat-Taxxa u d-Dwana jinterpellakom ai termini tal-Artiklu 59 tal-Att XXIII tal-1998, sabiex fi żmien jumejn (2) minn notifika ta' dan l-att, thallsu l-ammont ta' €316,587.93 rappreżentanti ammont dovut minnkom pro et noe, bħala Taxxa fuq il-Valur Miżjud skont l-istess Att.

By means of a decree given by this Court on the 10th April, 2026, following a request by Commissioner for Tax and Customs it was ordered that deputy curators be chosen to represent Joao Paolo Pedroso and Brunc Gomes Pinheiro in their own names and as directors for and on behalf of the company Trevo21 Limited in the acts of the judicial letter number 1524/2026 in the names Commissioner for Tax and Customs vs Deputy Curators and in the other relative and subsequent acts.

By means of a judicial letter filed in the First Hall of the Civil Courts on the 30th March, 2026, by The Commissioner for Tax and Customs of Block 5, Triq Vincenzo Dimech, Floriana, against deputy curators nominated to represent the absent Joao Paolo Pedroso De Oliveira (Portuguese passport number J523373) and Bruno Gomes Pinheiro (Portuguese passport number G292963), in their own names and also as directors for and on behalf of the company Trevo21 Limited (C47123) today struck off from the Registrar of Companies, the Commissioner for Tax and Customs calls upon you in terms of Article 59 of Act XXIII of 1998, so that within two (2) days from the service of this act, you pay the amount of €316,587.93 representing the amount due by you pro et noe as Value Added Tax according to the same Act.

Bl-ispejjeż u bl-imgħax skont dak l-Att sad-data tal-effettiv pagament

Din l-interpellanza qed issir għall-finijiet u effetti kollha tal-liġi, u partikolarment, iżda mhux esklussivament sabiex tirrendi eżegwibbli t-titolu eżekuttiv li l-istess Kummissarju tat-Taxxa u d-Dwana għandu kontra tagħkom permezz tal-avviż li ntbagħat lilkom.

Fin-nuqqas, il-mittenti javżakom li se jgħaddi sabiex jsegwixxi l-imsemmi titolu eżekuttiv li hu għandu kontra tagħkom pro et noe permezz tal-mandati opportuni.

Tant sabiex tirregolaw ruħkom u tagħrfu timxu

Rikorrenti: Kummissarju tat-Taxxa u d-Dwana, Blokk 5, Triq Vincenzo Dimech, Il-Furjana

Intimati: Kuraturi deputati

Int għaldaqstant ordnat li twaħħal kopja uffiċjali ta' dan il-bandu fid-dahla ta' din il-Qorti Superjuri u ssejjaħ b'dan lil kull min irid jidhol bhala kuratur biex jidher fi żmien sitt ijiem f'dan ir-Registru u jagħmel b'nota d-dikjarazzjoni illi huwa jidhol għal dan.

Int ordnat ukoll li tgharraf lil kull wieħed illi jekk ma jagħmilx din id-dikjarazzjoni fiż-żmien fuq mogħti, din il-Qorti tghaddi biex tagħżel kuraturi tal-uffiċċju.

U wara li tkun għamilt dan, jew jekk tiltaqa' ma' xi xkiel fl-esekuzzjoni ta' dan il-bandu, inti għandek tgharraf minnufih lil din il-Qorti.

Mogħti mill-Qorti Superjuri hawn fuq imsemmija bix-xhieda tal-Onor. Imhallel Aaron M. Bugeja, LLD, Duttur tal-Liġi.

Illum 10 ta' April, 2026

Registru tal-Qrati Superjuri, illum 17 ta' Lulju, 2026

ALEXANDRA DEBATTISTA
Għar-Registatur, Qrati u Tribunali

With costs and interest according to that Act till the date of effective payment

This calling is being made for all intents and purposes of law, particularly, but not exclusively, in order to render executable the executive title which the same Commissioner for Tax and Customs has against you by means of a notice sent to you.

In default, the interpellants informs you that they shall pass to execute the said executive title they have against you pro et noe by means of the opportune warrants.

So much so that you may know how to regulate yourselves and to proceed

Interpellant: Commissioner for Tax and Customs, Block 5, Triq Vincenzo Dimech, Floriana

Notification: Deputy curators

You are therefore ordered to affix an official copy of these banns at the entrance of this Superior Court and to summon whosoever wishes to act as curator to appear before this registry within six days and by means of a minute to submit a declaration that he wishes so to act.

You are also ordered to inform each one that if he fails to make this declaration within the stipulated time, the Court will proceed to the selection of curators of office.

And after so acting, or if you should encounter any difficulty in the execution of these banns, you are to inform forthwith this Court.

Given by the Civil Court First Hall, above mentioned, with the witness of the Hon. Mr Justice Aaron M. Bugeja, LLD, Doctor of Laws.

Today 10th April, 2026

Registry of the Superior Courts, today 17th July, 2026

ALEXANDRA DEBATTISTA
For the Registrar, Civil Courts and Tribunals

1902

Bandu għall-Kuraturi

Repubblika ta' Malta

Lill-Marixxall tal-Qrati

B'digriet mogħti minn din il-Qorti fil-11 ta' Ġunju, 2025, fuq talba ta' Claude Buhagiar et ġie ordnat biex

Banns for the Curators

Republic of Malta

To the Marshal of the Courts

By means of a decree given by this Court on the 11th June, 2025, following a request by Claude Buhagiar et vs Deputy

jintgħażlu kuraturi deputati sabiex jirrappreżentaw lis-suċċessuri fit-titolu ta' Spiridione Bonello, fl-atti taċ-ċedola numru 1147/2025 fl-ismijiet Claude Buhagiar et vs Kuraturi Deputati u fl-atti l-oħra relattivi u sussegwenti.

Permezz ta' ċedola ta' depożitu u kontestwali fidi ta' ċens numru 1147/2025 fl-ismijiet Claude Buhagiar (KI 478574M), direttur ta' Kumpannija, ġuvni, u Ramon Buhagiar (KI 478674M), direttur ta' kumpanija, ġuvni, ulied Joseph Buhagiar u Paola sive Pauline Buhagiar née Schembri, imweldin San Ġiljan, u resident, Claude, 8, Villa Aurora, Triq il-Kappella ta' San Mikiel, In-Naxxar, u Ramon Buhagair, 10, La Tourelle, Triq il-Kappella ta' Santa Marija, In-Naxxar, vs Kuraturi Deputati nominati sabiex jirrappreżentaw l-interessi tas-suċċessuri fit-titolu ta' Spiridione Bonello, bin Carmelo Bonello u Maria Dolores née Sultana, imwieled Hal Tarxien u resident Haż-Żabbar, bħala sidien tas-subdirett dominju perpetwu, u li ma jistgħux jiġu rintraċċati, kif ukoll sabiex jirrappreżentaw l-interessi tas-suċċessuri fit-titolu ta' Pio Fedele, sidien tad-dirett dominju perpetwu u li ma jistgħux jiġu rintraċċati, ippreżentata fil-Prim'Awla tal-Qorti fit-30 ta' Mejju, 2025, fejn Claude Buhagiar (KI 478574M) u Ramon Buhagair (KI 478674M) esponew bir-rispett:

Illi l-esponenti huma sidien tal-fond ossija l-mezzanin fil-first floor level, bl-isem ta' Sant Angelo bin-numru uffiċjali wiehed u ħamsin (51), fi Triq San Ġwann, Il-Fgura, sovrappost għal beni ta' terzi, bil-bejt u l-arja libera tiegħu, suġġett għar-rata ta' ewro u ħamsa u sebghin ċenteżmu (€1.75) awment ta' ċens annwu u perpetwu pagabbli lis-suċċessuri fit-titolu ta' Spiridione Bonello, bħala sidien tas-subdirett dominju perpetwu, u li ma jistgħux jiġu rintraċċati, kif ukoll suġġett għar-rata ta' ewro u ħamsa u sebghin ċenteżmu (€1.75) ċens annwu u perpetwu pagabbli lis-suċċessuri fit-titolu ta' Pio Fedele, sidien tad-dirett dominju perpetwu u li ma jistgħux jiġu rintraċċati;

Illi fl-ewwel lok l-esponenti jixtiequ jiddepożitaw ħames (5) snin arretrati ta' awment ta' ċens pagabbli lis-suċċessuri fit-titolu ta' Spiridione Bonello, u dan fis-somma ta' tmien ewro u ħamsa u sebghin ċenteżmu (€8.75);

Illi fit-tieni lok l-esponenti jixtiequ jiddepożitaw ħames (5) snin arretrati ta' ċens pagabbli lis-suċċessuri fit-titolu ta' Pio Fedele u dan fis-somma ta' tmien ewro u ħamsa u sebghin ċenteżmu (€8.75);

Illi fit-tielet lok, l-esponenti jixtiequ jipprevalixxu ruħhom mill-fakultà lilhom mogħtija permezz tal-Artikolu 1501 tal-Kap.16 tal-Liġijiet ta' Malta u jifdu dan l-awment ta' ċens u dan iċ-ċens;

Illi r-rata ta' ewro u ħamsa u sebghin ċenteżmi (€1.75), kapitalizzata bir-rata ta' ħamsa fil-mija (5%), tammonta għas-somma ta' ħamsa u tletin ewro (€35.00).

Curators to represent the successors in title of Spiridione Bonello filed in the records of the schedule of deposit number 1147/2025 in the names Claude Buhagiar et vs Deputy Curator and in the other relative and subsequent acts.

By means of a schedule of deposit and redemption of groundrent, number 1147/2025 in the names of Claude Buhagiar (ID 478574M), company director, bachelor, and Ramon Buhagiar (KI 478674M), company director, bachelor, children of Joseph Buhagiar and Paola sive Pauline Buhagiar née Schembri, born in St Julian's, and residing, Claude at 8, Villa Aurora, Triq il-Kappella ta' San Mikiel, Naxxar, and Ramon Buhagair, at 10, La Tourelle, Triq il-Kappella ta' Santa Marija, Naxxar, vs Deputy Curators to represent the interests of the successors in title of Spiridione Bonello, son of Carmelo Bonello and Maria Dolores née Sultana, born in Hal Tarxien and resident in Haż-Żabbar, as owners of the perpetual sub direct dominium, and which cannot be traced, as well as to represent the interests of the successors in title of Pio Fedele, owners of the perpetual and direct dominium which cannot be traced, filed in the First Hall of the Civil Court on the 30th May, 2025, the applicants Claude Buhagiar (ID 478574M) and Ramon Buhagiar (ID 478674M) respectfully submitted:

That the applicants are the owners of the premises or rather the maisonette at first floor level, with the name Sant Angelo with official number fifty one (51), in Triq San Ġwann, Fgura, overlying third party property, with its roof and airspace, subject to the rate of one euro and seventy - five cents (€1.75) increase of the annual and perpetual groundrent payable to the successors in title of Spiridione Bonello, as owners of the perpetual sub-direct dominium, and who cannot be traced, as well as subject to the rate of euro and seventy five cents (€1.75) annual and perpetual groundrent payable to the successors in title of Pio Fedele, owners of the perpetual direct dominium and who cannot be traced;

That in the first place the applicants wish to deposit five (5) years arrears of increase of groundrent payable to the successors in title of Spiridione Bonello, and this in the sum of eight euro and seventy-five cents (€8.75);

That in the second place the applicants wish to deposit five (5) years arrears of groundrent payable to the successors in title of Pio Fedele and this in the sum of eight euro and seventy-five cents (€8.75);

That in the third place, the applicants wish to avail themselves of the option given to them by means of Article 1501 of the Cap.16 of the Laws of Malta and redeem this increase of groundrent and this groundrent;

That the rate of one euro and seventy-five cents (€1.75) capitalised at the rate of five per cent (5%) amounts to the sum of thirty-five euro (€35.00).

Għaldaqstant l-esponenti umilment jadixxu lil din l-Onorabbli Qorti u jiddepożitaw taħt l-awtorità tagħha, is-somma globali ta' sebgħa u tmenin ewro u ħamsin ċenteżmu (€87.50), kwantu s-somma ta' tmien ewro u ħamsa u sebgħin ċenteżmu (€8.75) arretrati pagabbli lis-suċċessuri fit-titolu ta' Spiridione Bonello, kwantu s-somma ta' u kwantu s-somma ta' tmien ewro u ħamsa u sebgħin ċenteżmu (€8.75) arretrati pagabbli lis-suċċessuri fit-titolu ta' Pio Fedele, kwantu s-somma ta' ħamsa u tletin ewro (€35.00) prezz ta' dan il-fidi pagabbli lis-suċċessuri fit-titolu ta' Spiridione Bonello, kwantu s-somma ta' ħamsa u tletin ewro (€35.00), prezz ta' dan il-fidi pagabbli lis-suċċessuri fit-titolu ta' Pio Fedele, sabiex tigi liberament żbankata mill-kuraturi deputati nominati.

Mittenti: Claude Buhagiar, Villa Aurora, Triq il-Kappella ta' San Mikiel, In-Naxxar

Ramon Buhagiar, 10, La Tourelle, Triq il-Kappella ta' Santa Marija, In-Naxxar

Notifikki: Direttur Reġistru Pubbliku, Searches Unit, 126, Triq l-Arċisqof, Il-Belt Valletta

Kuraturi Deputati

Int għaldaqstant ordnat li twaħħal kopja uffiċjali ta' dan il-bandu fid-dahla ta' din il-Qorti Superjuri u ssejjah b'dan lil kull min irid jidhol bhala kuratur biex jidher fi żmien sitt ijiem f'dan ir-Reġistru u jagħmel b'nota d-dikjarazzjoni illi huwa jidhol għal dan.

Int ordnat ukoll li tgharraf lil kull wieħed illi jekk ma jagħmilx din id-dikjarazzjoni fiż-żmien fuq mogħti, din il-Qorti tgħaddi biex tagħżel kuraturi tal-uffiċċju.

U wara li tkun għamilt dan, jew jekk tiltaqa' ma' xi xkiel fl-esekuzzjoni ta' dan il-bandu, inti għandek tgharraf minnufih lil din il-Qorti.

Mogħti mill-Qorti Superjuri hawn fuq imsemmija bix-xhieda tal-Onor. Imħallef Francesco Depasquale, LLD, Duttur tal-Liġi.

Illum 11 ta' Ġunju, 2025

Reġistru tal-Qrati Superjuri, illum 17 ta' Lulju 2026.

ALEXANDRA DEBATTISTA
Għar-Reġistratur, Qrati u Tribunali

Bandu għall-Kuraturi

Repubblika ta' Malta

Thus the applicants humbly call upon this Honourable Court and deposit under its authority, the global sum of eighty seven euro and fifty cents (€87.50), as for the sum of eight euro and seventy-five cents (€8.75) arrears payable to the successors in title of Spiridione Bonello, the sum of and as the sum of eight euro and seventy-five cents (€8.75) arrears payable to the successors in title of Pio Fedele, as for the sum of thirty-five euro (€35.00) price of this redemption payable to the successors in title of Spiridione Bonello, as for the sum of thirty-five euro (€35.00), price of this redemption payable to the successors in title of Pio Fedele, so that it may be freely withdrawn by the nominated deputy curators.

Applicants: Claude Buhagiar, Villa Aurora, Triq il-Kappella ta' San Mikiel, Naxxar

Ramon Buhagiar, 10, La Tourelle, Triq il-Kappella ta' Santa Marija, Naxxar

Notifications: Director Public Registry, Searches Unit, 126, Triq l-Arċisqof, Valletta

Deputy Curators

You are therefore ordered to affix an official copy of these banns at the entrance of this Superior Court and to summon whosoever wishes to act as curator to appear before this Registry within six days and by means of a minute to submit a declaration that he wishes so to act.

You are also ordered to inform each one that if he fails to make this declaration within the stipulated time, this Court will proceed to the selection of curators of office.

And after so acting, or if you encounter any difficulty in the execution of these banns, you are to inform forthwith this Court.

Given in the Superior Court above mentioned by the witness of the Hon. Judge Francesco Depasquale, LLD, Doctor of Laws.

This 11th June, 2025

Registry of the Superior Courts, on the day 17th July 2026.

ALEXANDRA DEBATTISTA
For the Registrar, Civil Courts and Tribunals

Banns for the Curators

Republic of Malta

Lill-Marixxall tal-Qrati

B'digriet mogħti minn din il-Qorti fid-19 ta' Ġunju, 2025, fuq talba ta' Yvonne Psaila ġie ordnat biex jintgħażlu kuraturi deputati sabiex jirrappreżentaw lis-sidien taċ-ċens mhux magħruf fl-atti taċ-ċedola numru 1236/2025 fl-ismijiet Yvonne Psaila vs Kuraturi Deputati u fl-atti l-oħra relattivi u sussegwenti.

Permezz ta' ċedola ta' depożitu u kontestwali fidi ta' ċens numru 1236/2025 fl-ismijiet Yvonne Psaila, mart Kevin Psaila, bint Nazzareno Gauci u Carmen Gauci née Baldacchino, imwiela Tal-Pietà fis-6 ta' Lulju, 1973, u residenti Hal Luqa (310273M) vs Kuraturi Deputati sabiex jirrappreżentaw sidien taċ-ċens mhux magħrufa, ippreżentata fil-Prim'Awla tal-Qorti fit-12 ta' Ġunju, 2025, fejn Yvonne Psaila esponiet bir-rispett:

Illi l-esponenti tippossiedi l-fond ossija garaxx bin-numru uffiċjali mija u erbghin (140) ġja bla numru uffiċjali u bl-isem 'Life Garage', fi Triq Belic ġja triq ġdida li tiżbokka fi Triq San Edward, Hal Qormi, kif sottopost għal beni ta' terzi, liema garaxx imiss mil-Lvant mal-imsemmija triq, mit-Tramuntana ma' beni tal-avventi kawża ta' Carmelo Camilleri u min-Nofsinhar ma' beni tal-avventi kawża ta' Grazio Briffa, jew irjieh verjuri, kif sottopost għal beni ta' terzi, liberu, u frank, bid-drittijiet, ġustijiet, u l-pertinenzi kollha tiegħu, kif suġġett għaċ-ċens annwu u perpetwu ta' ħdax-il ewro u ħamsa u sittin ċenteżmu (€11.65) altrimenti liberu u frank bil-ġustijiet, drittijiet, u pertinenzi kollha tiegħu kif muri fuq is-site plan hawn annessa u mmarkata Dok. A, u dan kif aħjar deskritt fil-kuntratt ta' akkwist tas-sitta ta' Ġunju tas-sena elf disa' mija sebgha u sebghin (6/6/1977) tan-Nutar Joseph Agius hawn anness u mmarkata Dok. B;

Illi dan il-fond kien oriġinarjament akkwistat minnannu matern tal-esponenti Giovanni Baldacchino permezz ta' kuntratt msemmi fil-paragrafu preċedenti, liema fond sussegwentement intiret mill-esponenta hekk kif Giovanni Baldacchino miet fid-disgħa u ghoxrin ta' Ġunju tas-sena elfejn u tnejn (29/6/2002);

Illi l-esponenta tixtieq tipprevalixxi ruhha mill-fakultà mogħtija lilha bl-artikolu 1501 tal-Kodiċi Ċivili u tifdi dan l-istess ċens u illi għalhekk jammonta għal mitejn tlieta u tletin ewro (€233).

Għaldaqstant, l-esponenta qiegħda umilment tadixxi lil din l-Onorabbli Qorti u taħt l-awtorità tagħha tghaddi sabiex tiddepożita l-ammont globali ta' tliet mija u żewġ ewro u disghin ċenteżmu (€302.90) rappreżentanti mitejn tlieta u tletin ewro (€233) prezz tal-fidi ta' dan iċ-ċens perpetwu gravanti l-immobbli fuq imsemmija, tmienja u ħamsin ewro u ħamsa u ghoxrin ċenteżmu (€58.25) arretrati ta' ħames (5)

To the Marshal of the Courts

By means of a decree given by this Court on the 19th June, 2025, following a request by Yvonne Psaila vs Deputy Curators to represent the unknown owners of the groundrent, in the records of the schedule of deposit number 1236/2025 in the names Yvonne Psaila vs Deputy Curators and in the other relative and subsequent acts.

By means of a schedule of deposit and redemption of groundrent, number 1236/2025 in the names of Yvonne Psaila, wife of Kevin Psaila, daughter of Nazzareno Gauci and Carmen Gauci née Baldacchino, born in Tal-Pietà in 6th July, 1973, and residing at Hal Luqa (310273M) vs Deputy Curators to represent the unknown owners of the groundrent, filed in the First Hall of the Civil Court on the 12th June 2025 the applicant Yvonne Psaila respectfully submitted:

That the applicant owns the premises or rather garage with official number one hundred and forty (140) previously without official number and with the name 'Life Garage', in Triq Belic, a new street abutting in Triq San Edward, Hal Qormi, underlying third party property, which garage is bounded on the east by the said street, on the north by property of the successors in title of Carmelo Camilleri and on the south by property of the successors in title of Grazio Briffa, or more precise boundaries, as underlying third party property, free and unencumbered, with all its rights, claims and appurtenances, as subject to the annual and perpetual ground rent of eleven euro and sixty five cents (€11.65) otherwise free and unencumbered, with all its rights, claims and appurtenances as shown on the site plan here attached and marked Doc. A, and this as better described in the contract of acquisition of the sixth June of the year one thousand nine hundred and seventy seven (6/6/1977) of Notary Joseph Agius here attached and marked Doc. B;

That this premises was originally acquired by the maternal grandfather of the interpellant Giovanni Baldacchino by means of a contract mentioned in the previous paragraph, which premises was subsequently inherited by the interpellant as Giovanni Baldacchino died on the twenty ninth June of the year two thousand and two (29/6/2002);

That the interpellant wishes to avail herself of the faculty given to her by Article 1501 of the Civil Code and redeem this same groundrent and thus amounts to two hundred thirty three euro (€233).

Thus, the applicants are humbly calling upon this Honourable Court and under its authority are depositing the sum of three hundred and two euro and ninety cents (€302.90) representing two hundred thirty three euro (€233) price of redemption of this perpetual groundrent burdening the immovable above mentioned, fifty eight euro and twenty five cents (€58.25) arrears of five (5) years groundrent and

snin ċens u hdax-il ewro u hamsa u sittin ċenteżmu (€11.65) hlas ta' lawdemju ta' sena (1) biex jiġi mogħti liberalment lis-sidien, wara li tithalla d-debita riċevuta.

Esponenti: 102, Eljire, Triq il-Wilġa, Hal Luqa

Notifika: Direttur tar-Registru Pubbliku, 34, Triq l-Arċisqof, Il-Belt Valletta
Kuraturi deputati

Int għaldaqstant ordnat li twaħħal kopja uffiċjali ta' dan il-bandu fid-dahla ta' din il-Qorti Superjuri u ssejjaħ b'dan lil kull min irid jidhol bhala kuratur biex jidher fi żmien sitt ijiem f'dan ir-Registru u jagħmel b'nota d-dikjarazzjoni illi huwa jidhol għal dan.

Int ordnat ukoll li tgharraf lil kull wieħed illi jekk ma jagħmilx din id-dikjarazzjoni fiż-żmien fuq mogħti, din il-Qorti tghaddi biex tagħzel kuraturi tal-uffiċċju.

U wara li tkun għamilt dan, jew jekk tiltaqa' ma' xi xkiel fl-esekuzzjoni ta' dan il-bandu, inti għandek tgharraf minnufih lil din il-Qorti.

Mogħti mill-Qorti Superjuri hawn fuq imsemmija bix-xhieda tal-Onor. Imħallef Henri Mizzi, LLD, Duttur tal-Liġi.

Illum 19 ta' Ġunju, 2025

Registru tal-Qrati Superjuri, illum 17 ta' Lulju, 2026

ALEXANDRA DEBATTISTA
Għar-Registatur, Qrati u Tribunali

eleven euro and sixty five cents (€11.65) payment of one (1) year laudemium to be freely given to the owners, after leaving the due receipt.

Applicant: 102, Eljire, Triq il-Wilġa, Hal Luqa

Notification: Director of Public Registry, 34, Triq l-Arċisqof, Valletta
Deputy curators

You are therefore ordered to affix an official copy of these banns at the entrance of this Superior Court and to summon whosoever wishes to act as curator to appear before this registry within six days and by means of a minute to submit a declaration that he wishes so to act.

You are also ordered to inform each one that if he fails to make this declaration within the stipulated time, the Court will proceed to the selection of curators of office.

And after so acting, or if you should encounter any difficulty in the execution of these banns, you are to inform forthwith this Court.

Given by the Civil Court First Hall, above mentioned, with the witness of the Hon. Mr Justice Henri Mizzi, LLD, Doctor of Laws.

Today 19th June, 2025

Registry of the Superior Courts, today 17th July, 2026

ALEXANDRA DEBATTISTA
For the Registrar, Civil Courts and Tribunals

1904

Bandu għall-Kuraturi

Repubblika ta' Malta

Lill-Marixxall tal-Qrati

Banns for the Curators

Republic of Malta

To the Marshal of the Courts

B'digriet mogħti minn din il-Qorti fit-23 ta' Marzu, 2026, fuq talba ta' Adolfa Desira et ġie ordnat biex jintgħażlu kuraturi deputati sabiex jirrappreżentaw lid-dominus fl-atti taċ-ċedola numru 549/2026 fl-ismijiet Adolfa Desira et vs Kuraturi Deputati u fl-atti l-oħra relattivi u sussegwenti.

Permezz ta' ċedola ta' depożitu u kontestwali fidi ta' ċens numru 549/2026 fl-ismijiet Adolfa Desira née Falzon, armla minn Carmelo Desira bint Salvatore Falzon u Giovanna Falzon née Spiteri, imwielda fis-17 ta' Ġunju, 1947, fiż-Żejtun u residenti ż-Żejtun (KI 573347M); Jason Desira, miżżewweġ, iben Carmelo Desira u Adolfa Desira née

By means of a decree given by this Court on the 23rd March, 2026, following a request by Adolfa Desira et vs Deputy Curators to represent the dominus, in the records of the schedule of deposit number 549/2026 in the names Adolfa Desira et vs Deputy Curators and in the other relative and subsequent acts.

By means of a schedule of deposit and redemption of groundrent, number 549/2026 in the names of Adolfa Desira née Falzon, widow of Carmelo Desira daughter of Salvatore Falzon and Giovanna Falzon née Spiteri, born on the 17th June, 1947 in Żejtun and residing in Żejtun (ID 573347M); Jason Desira, married, son of Carmelo Desira and Adolfa

Falzon, imwieled fl-10 ta' Diċembru, 1972 f'Tal-Pietà u residenti Haż-Żabbar (KI 32273M), Joanne Desira Muscat née Desira, legalment separata minn Ivan Muscat, bint Carmelo Desira u Adolfa Desira née Falzon, imwiela fis-7 ta' Settembru, 1979 f'Tal-Pietà u residenti ż-Żejtun (KI 455479M); Sylvana Desira, xebba, bint Carmelo Desira u Adolfa Desira née Falzon, imwiela fit-23 ta' Jannar, 1976 f'Tal-Pietà u residenti Marsaskala (KI 94276M); u Benigno Desira, miżżewweg, iben Carmelo Desira u Adolfa Desira née Falzon, imwieled fit-13 ta' Diċembru, 1970 f'Tal-Pietà u residenti ż-Żejtun (KI 17871M) vs Kuraturi Deputati nominati sabiex jirrappreżentaw is-sidien li għandhom iċ-ċens jew is-suċċessuri fit-titolu tagħhom, ippreżentata fil-Prim'Awla tal-Qorti fit-12 ta' Marzu, 2026, fejn Adolfa Desira née Falzon (KI 573347M) et esponew bir-rispett:

Illi Carmelo Desira, bin Benigno Desira u Francesca née Galea, imwieled iż-Żejtun u li kien residenti ż-Żejtun, detentur tal-karta tal-identità bin-numru 327539M, kien proprjetarju tal-fond li jgħib in-numbru erbgha u ghoxrin (24), għa numru wiehed u ghoxrin (21), fi Triq Taltas, Iż-Żejtun, liema fond huwa suġġett għaċ-ċens annwu u perpetwu ta' wiehed u erbghin ċenteżmu u seba' milleżmi (41c7m), liema fond għe akkwistat permezz ta' kuntratt ta' bejgħ ippubblikat fl-Atti tan-Nutar Dott. John Cachia Zammit datat hdax (11) ta' Diċembru tas-sena elf disa' mija u disghin (1990), liema dokument qed jiġi hawn anness u mmarkat bħala Dok. A;

Illi Carmelo Desira miet intestat f'Tal-Pietà fit-tnax (12) ta' Settembru tal-elfejn u disgha (2009), u għaldaqstant is-sehem ta' nofs (1/2) indiviż tal-fond numru erbgha u ghoxrin (24), Triq Taltas, Iż-Żejtun, intiret mill-esponenti martu Adolfa Desira née Falzon hekk kif jidher fid-Dikjarazzjoni Causa Mortis ippubblikata fl-Atti tan-Nutar Dott. Carmel Gafà u datata sbatax (17) ta' Frar tas-sena elfejn u hdax (2011);

Illi sehem ir-rimanti nofs indiviż (1/2) tal-istess fond intiret mill-esponenti wliedu Jason Desira, Joanne Desira Muscat, Sylvana Desira, u Benigno Desira, liema Benigno Desira ma deherx fuq id-Dikjarazzjoni Causa Mortis imsemmija hawn fuq, li qieghda tiġi hawn annessa u mmarkata bħala Dok. B;

Illi l-esponenti qegħdin jippreżentaw ukoll is-site plan tal-proprjeta hawn fuq deskritta, liema site plan qieghda tiġi hawn annessa u mmarkata bħala Dok. C;

Illi l-esponenti jixtiequ jipprevalixxu ruhhom mid-dispożizzjonijiet tal-Artikolu elf hames mija u wiehed (1501) tal-Kodiċi Ċivili (Kap. Sittax (16) tal-Liġijiet ta' Malta) u jifdu l-istess ċens kif stipulat fl-istess liġi;

Desira née Falzon, born on 10th December, 1972 in Tal-Pietà and residing in Haż-Żabbar (ID 32273M), Joanne Desira Muscat née Desira, legally separated from Ivan Muscat, daughter of Carmelo Desira and Adolfa Desira née Falzon, born on 7th September, 1979 in Tal-Pietà and residing in Żejtun (ID 455479M); Sylvana Desira, unmarried, daughter of Carmelo Desira and Adolfa Desira née Falzon, born on 23rd January, 1976 in Tal-Pietà and residing in Marsaskala (ID 94276M); and Benigno Desira, married, son of Carmelo Desira and Adolfa Desira née Falzon, born on 13th December 1970 in Tal-Pietà and residing in Żejtun (ID 17871M) vs Deputy Curators nominated to represent the owners of the groundrent or their successors in title, filed in the First Hall of the Civil Court on the 12th March, 2026, the applicants Adolfa Desira née Falzon (ID 573347M) respectfully submitted:

That Carmelo Desira, son of Benigno Desira and Francesca née Galea, born in Żejtun and resided in Żejtun, holder of identity card number 327539M, was the owner of the premises numbered twenty-four (24), now numbered twenty-one (21), in Triq Taltas, Żejtun, which premises is subject to an annual and perpetual groundrent of forty-one cents and seven mills (41c7m), which premises was acquired by means of a deed of sale published in the Acts of Notary Dr John Cachia Zammit dated the eleventh (11) of December of the year one thousand nine hundred and ninety (1990), which document is hereby attached and marked as Doc. A;

That Carmelo Desira died intestate in Tal-Pietà on the twelfth (12) of September of the year two thousand and nine (2009), and therefore the undivided one-half (1/2) share of the property number twenty-four (24), Triq Taltas, Żejtun, was inherited by his wife Adolfa Desira née Falzon as appears in the Declaration Causa Mortis published in the Acts of Notary Dr Carmel Gafà and dated the seventeenth (17) of February of the year two thousand and eleven (2011);

That the undivided one-half (1/2) share of the same property was inherited by the children Jason Desira, Joanne Desira Muscat, Sylvana Desira, and Benigno Desira, which Benigno Desira did not appear on the abovementioned Declaration Causa Mortis, which is hereby attached and marked as Doc. B;

That the applicants are also presenting the site plan of the above-described property, which site plan is hereby attached and marked as Doc. C;

That the applicants wish to avail themselves of the provisions of Article one thousand five hundred and one (1501) of the Civil Code (Cap. Sixteen (16) of the Laws of Malta) and redeem the same groundrent as stipulated in the same law;

Illi sehem iċ-ċens gravanti l-proprietà hawn fuq imsemmija huwa ta' sebgħa u disgħin ċenteżmu (€0.97), liema somma kapitalizzata bir-rata ta' ħamsa fil-mija (5%) tammonta għas-somma ta' dsatax-il ewro u erbghin ċenteżmu (€19.40);

Illi l-esponenti qegħdin jiddepożitaw ukoll is-somma ta' erba' ewro u ħamsa u tmenin ċenteżmu (€4.85), rappreżentati arretrati ta' ċens;

Illi l-esponenti, sabiex jottemporaw ruhhom mal-liġi, qegħdin jiddepożitaw is-somma ta' sebgħa u disgħin ċenteżmu (€0.97) rappreżentanti laudemium.

Għaldaqstant u in vista tas-su espost, l-esponenti sabiex jifdu iċ-ċens impost fuq il-proprietà msemmiya fl-ammont kif premess jadixxu lil dina l-Onorabbli Qorti u taht l-awtorità tagħha jiddepożitaw is-somma komplessiva ta' ħames u għoxrin ewro u tnejn u għoxrin ċenteżmu (€25.22) sabiex l-istess tiġi liberament irtirata minn min għandu dritt skont il-liġi wara li titħalla d-debita riċevuta skont il-liġi.

Esponenti: 21, Triq Taltas, Iż-Żejtun

Notifikki: Kuraturi Deputati

Direttur tar-Registru Pubbliku, Registru Pubbliku, Il-Belt Valletta

Int għaldaqstant ordnat li twaħħal kopja uffiċjali ta' dan il-bandu fid-daħla ta' din il-Qorti Superjuri u ssejjah b'dan lil kull min irid jidhol bħala kuratur biex jidher fi żmien sitt ijiem f'dan ir-Registru u jagħmel b'nota d-dikjarazzjoni illi huwa jidhol għal dan.

Int ordnat ukoll li tgharraf lil kull wieħed illi jekk ma jagħmilx din id-dikjarazzjoni fiż-żmien fuq mogħti, din il-Qorti tgħaddi biex tagħzel kuraturi tal-uffiċċju.

U wara li tkun għamilt dan, jew jekk tiltaqa' ma' xi xkiel fl-esekuzzjoni ta' dan il-bandu, inti għandek tgharraf minnufih lil din il-Qorti.

Mogħti mill-Qorti Superjuri hawn fuq imsemmija bix-xhieda tal-Onor. Imħallef Doreen Clarke, LLD, Duttur tal-Liġi.

Illum 23 ta' Marzu, 2026

Registru tal-Qrati Superjuri, illum 17 ta' Lulju, 2026

ALEXANDRA DEBATTISTA
Għar-Registatur, Qrati u Tribunali

That the share of the groundrent burdening the abovementioned property is ninety-seven cents (€0.97), which sum capitalized at the rate of five percent (5%) amounts to the sum of nineteen euro and forty cents (€19.40);

That the applicants are also depositing the sum of four euro and eighty-five cents (€4.85), representing arrears of rent;

That the applicants, in order to comply with the law, are depositing the sum of ninety-seven cents (€0.97) representing laudemium.

Accordingly and in view of the above, the applicants in order to redeem the groundrent imposed on the said property in the amount as aforesaid request this Honourable Court and under its authority deposit the total sum of twenty-five euro and twenty-two cents (€25.22) so that the same may be freely withdrawn by the person entitled under the Law after the due receipt according to Law.

Applicants: 21, Triq Taltas, Żejtun

Notifications: Deputy Curators

Director of the Public Registry, Public Registry, Valletta

You are therefore ordered to affix an official copy of these banns at the entrance of this Superior Court and to summon whosoever wishes to act as curator to appear before this registry within six days and by means of a minute to submit a declaration that he wishes so to act.

You are also ordered to inform each one that if he fails to make this declaration within the stipulated time, the Court will proceed to the selection of curators of office.

And after so acting, or if you should encounter any difficulty in the execution of these banns, you are to inform forthwith this Court.

Given by the Civil Court First Hall, above mentioned, with the witness of the Hon. Madam Justice Doreen Clarke LLD Doctor of Laws.

Today 23rd March, 2026

Registry of the Superior Courts, today 17th July, 2026

ALEXANDRA DEBATTISTA
For the Registrar, Civil Courts and Tribunals

