


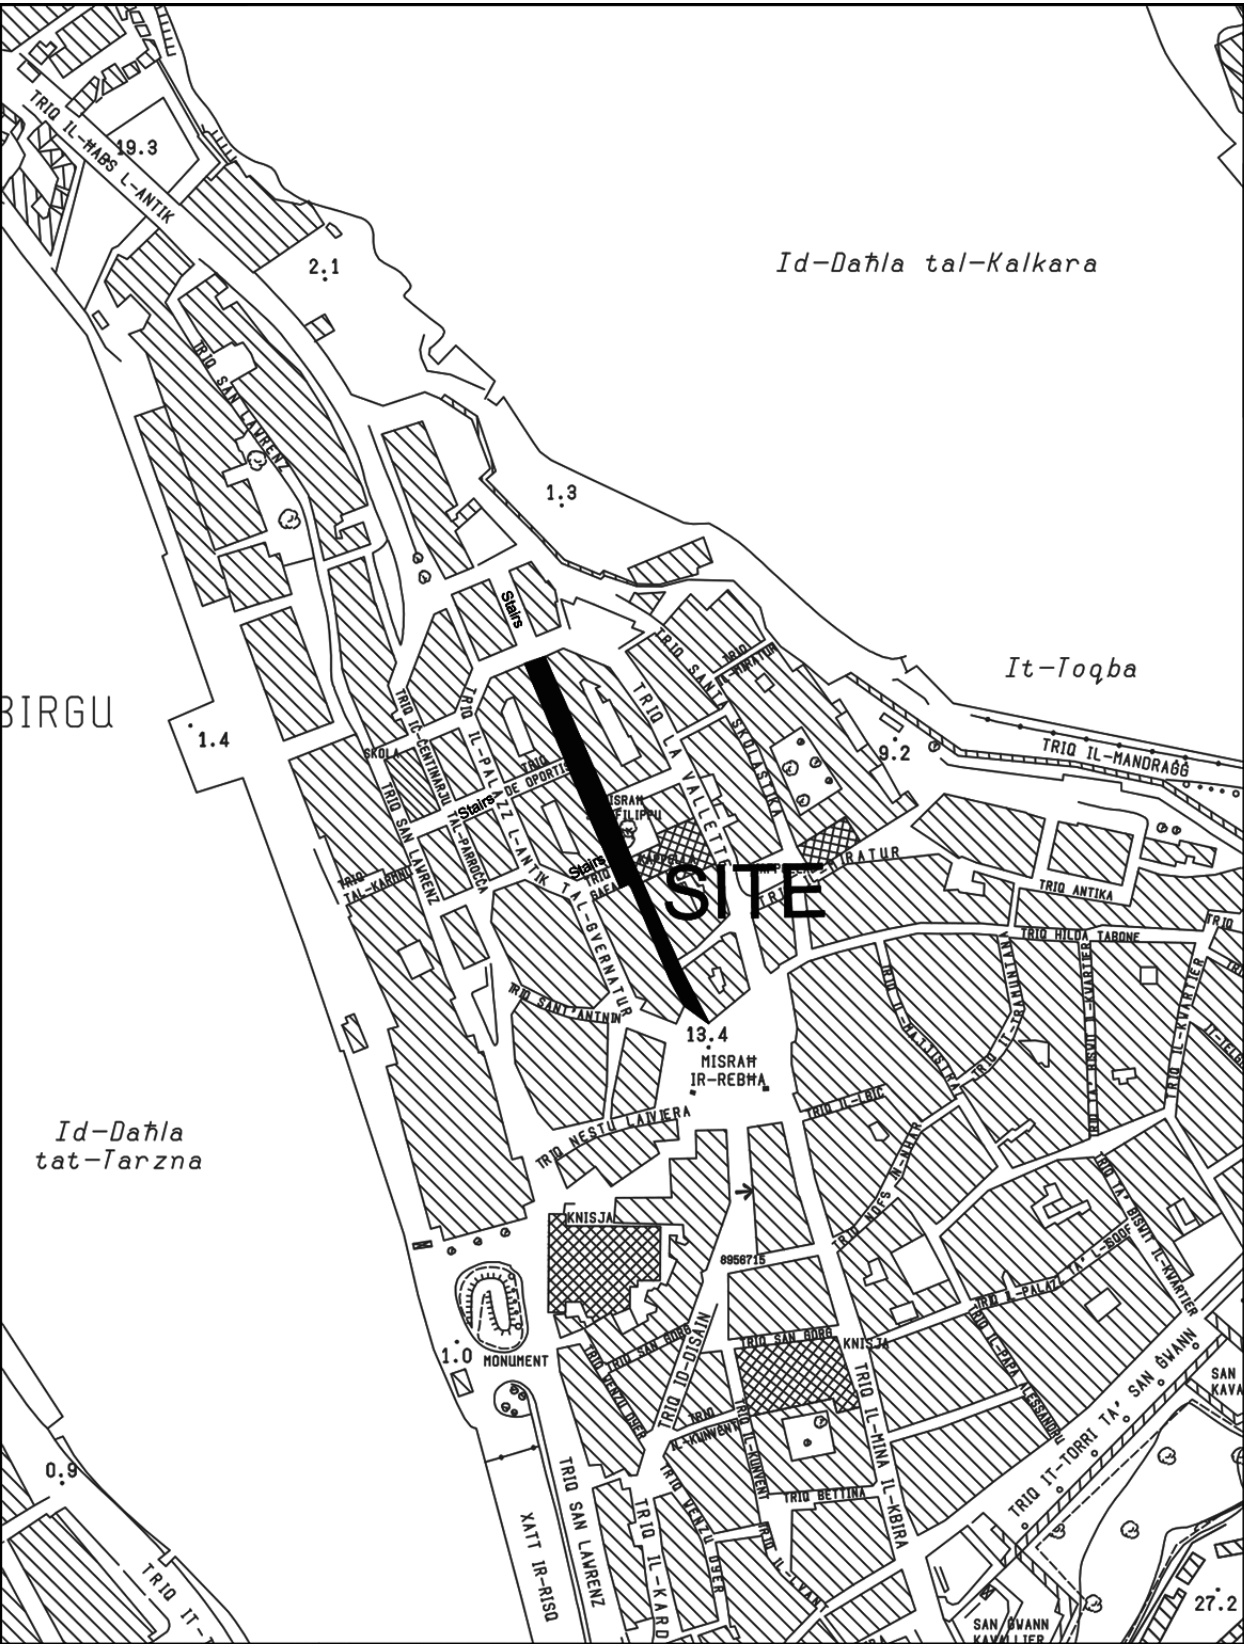

	UNIT NAME: IMPLEMENTATION		DRAWING TITLE: BIRGU	
	HEAD OF UNIT: N.V.		TRIQ SAN FILIPPU (Extents of Works are not binding but indicative)	
	PROJECT LEADER: -		DATE: October 2022	FILE NO.: -
	DRAWN BY: -		SHEET SIZE: A4	SCALE: 1:5000
	CHIEF EXECUTIVE OFFICER: Ivan Falzon		REVISION: A	DRAWINGS NO.: RD127/19

N:\Design\Common Areas\Traffic Management\2019\Birgu.dwg

27.2

